


NOTE BOOK
NO. _____
PROJECT CHECKED _____
PLAN NOTED _____
STRUCTURE NOTATIONS CHRD _____


F.A.I. RTE. 90/94	SECTION •	COUNTY COOK	TOTAL SHEETS 860	SHEET NO. 750
STA. 2200+00.00		TO STA. 2362+00.00		
FED. ROAD DIST. NO. • (1516.1, 1717 & 1818) R-8		ILLINOIS FED. AID PROJECT		62694

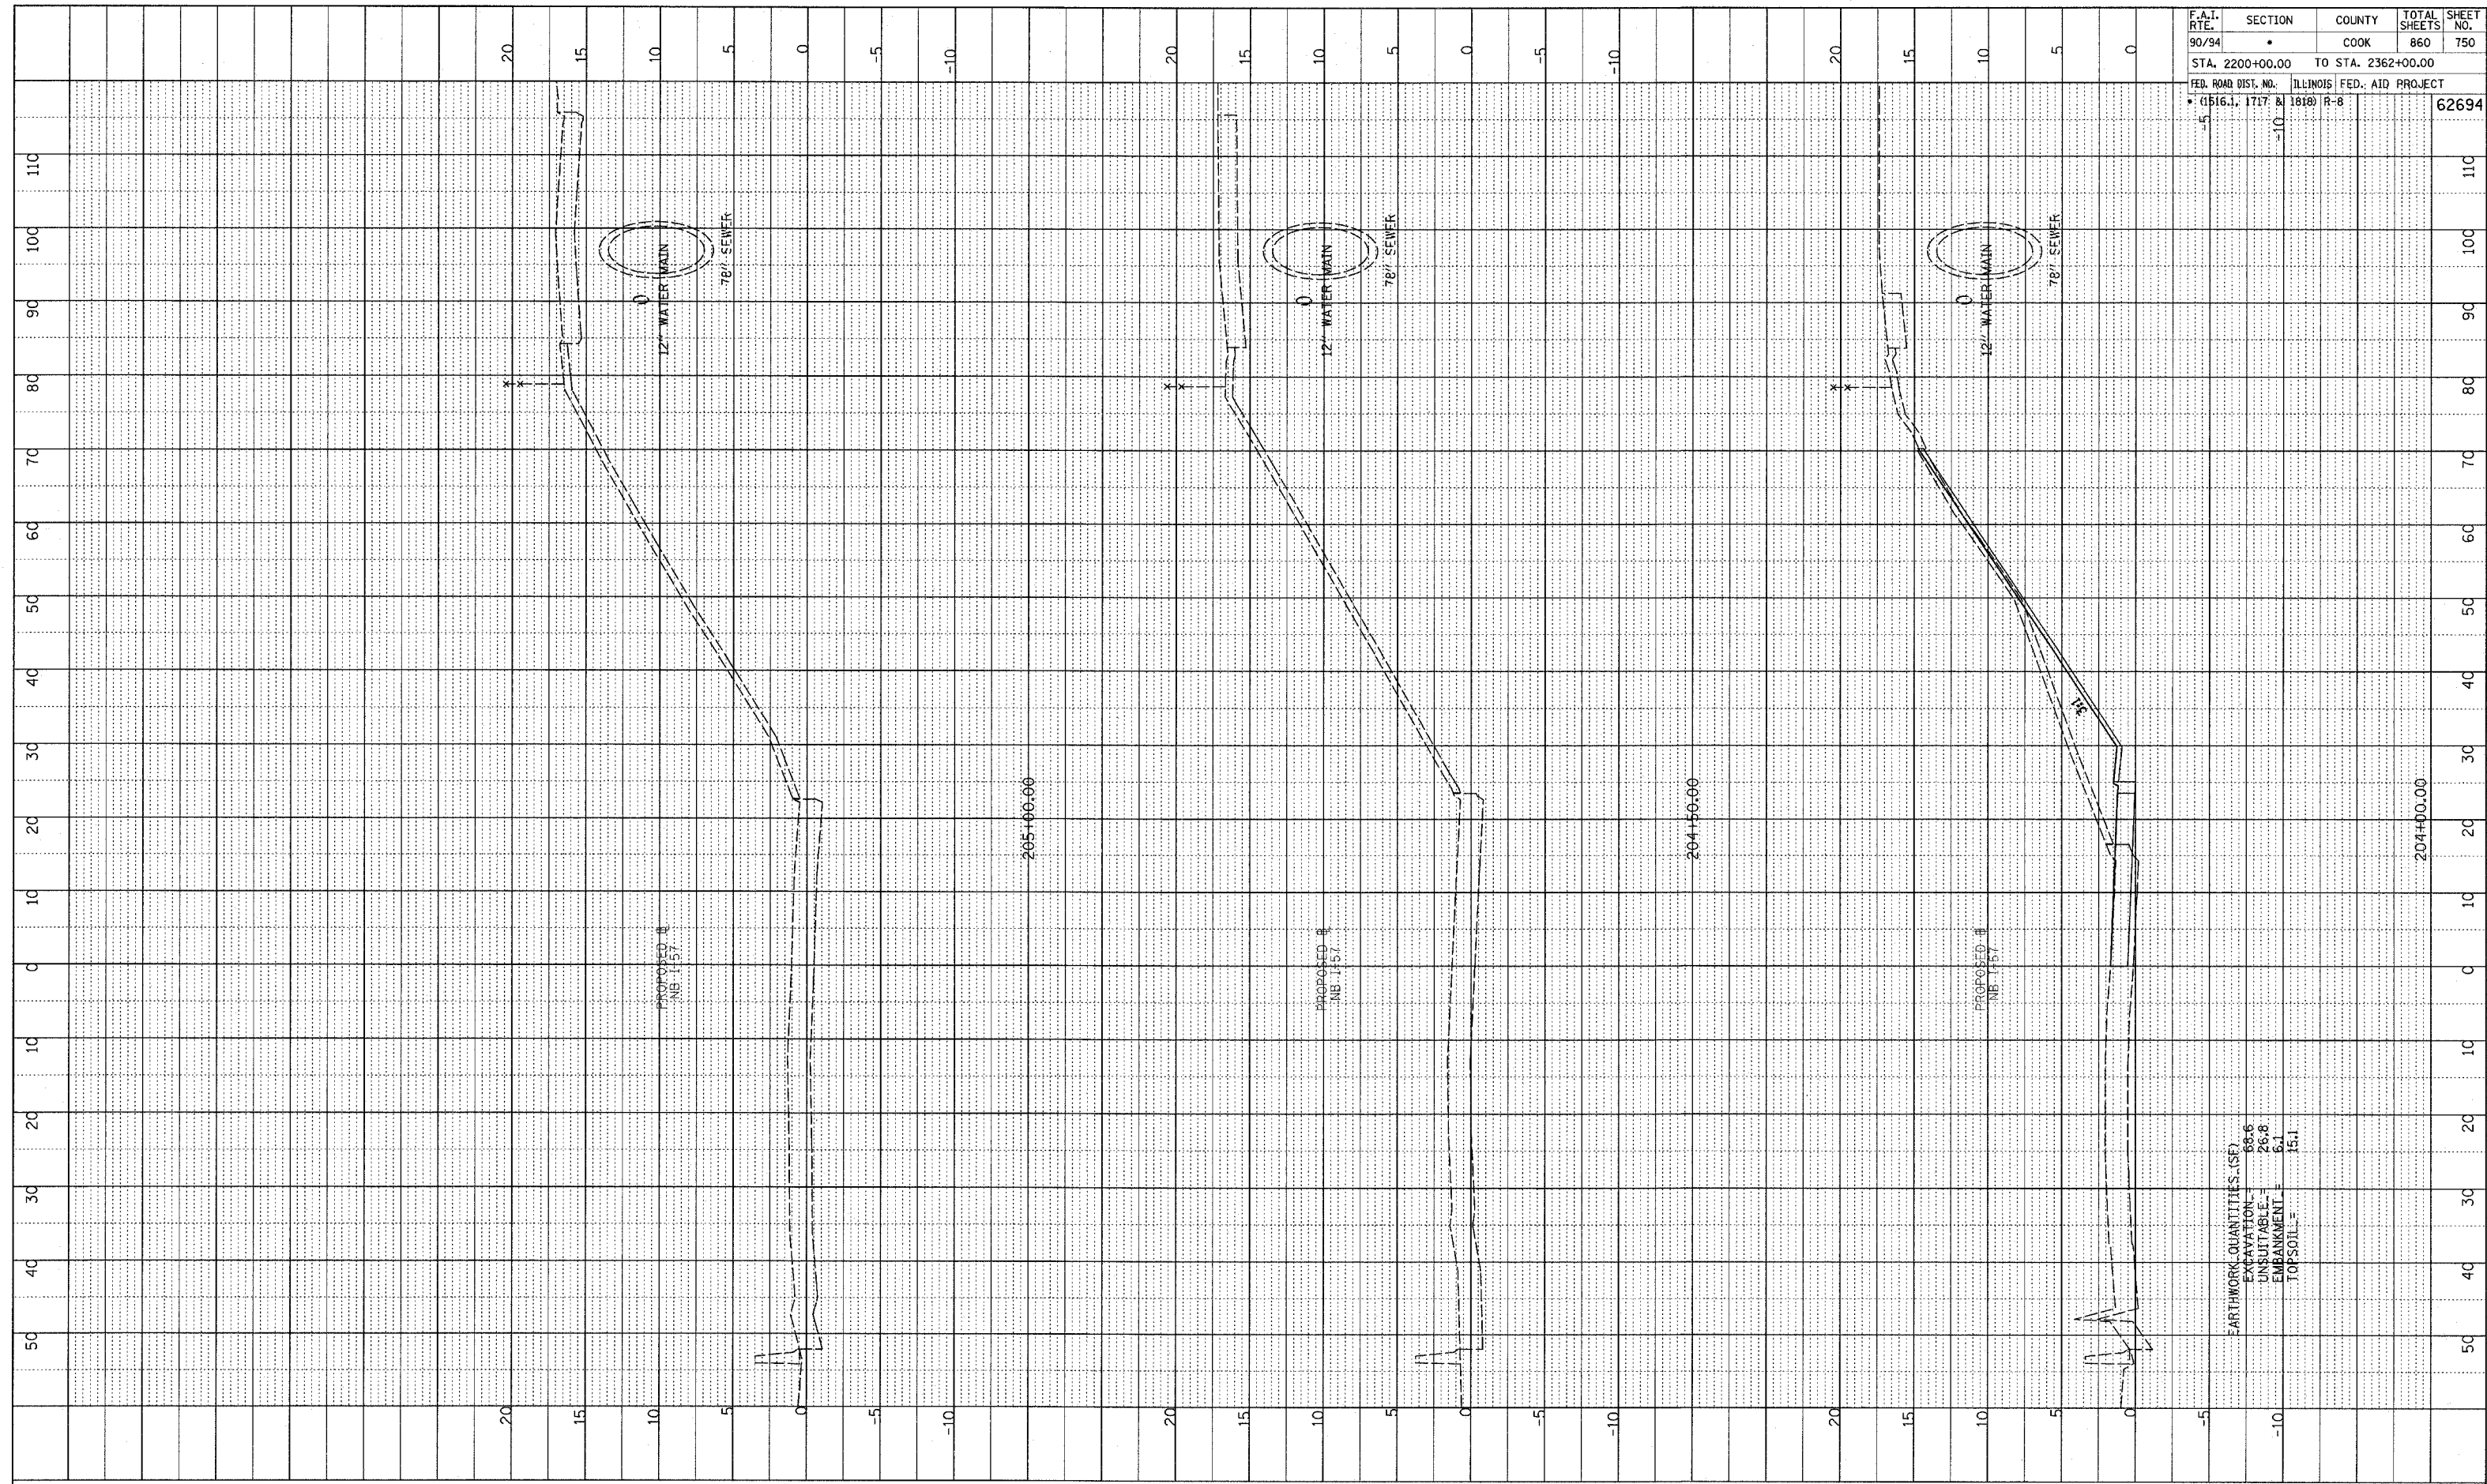

EARTHWORK QUANTITIES (SF)

EXCAVATION	88.6
UNSUITABLE	26.8
EMBANKMENT	6.1
TOPSOIL	15.1

TYLIN INTERNATIONAL

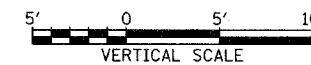

NB HALSTED ST. ENTRANCE RAMP
STA. 204+00 TO STA. 205+00

PLAN 202313 road.ctb (agk) (Access) Job: F.dgn