

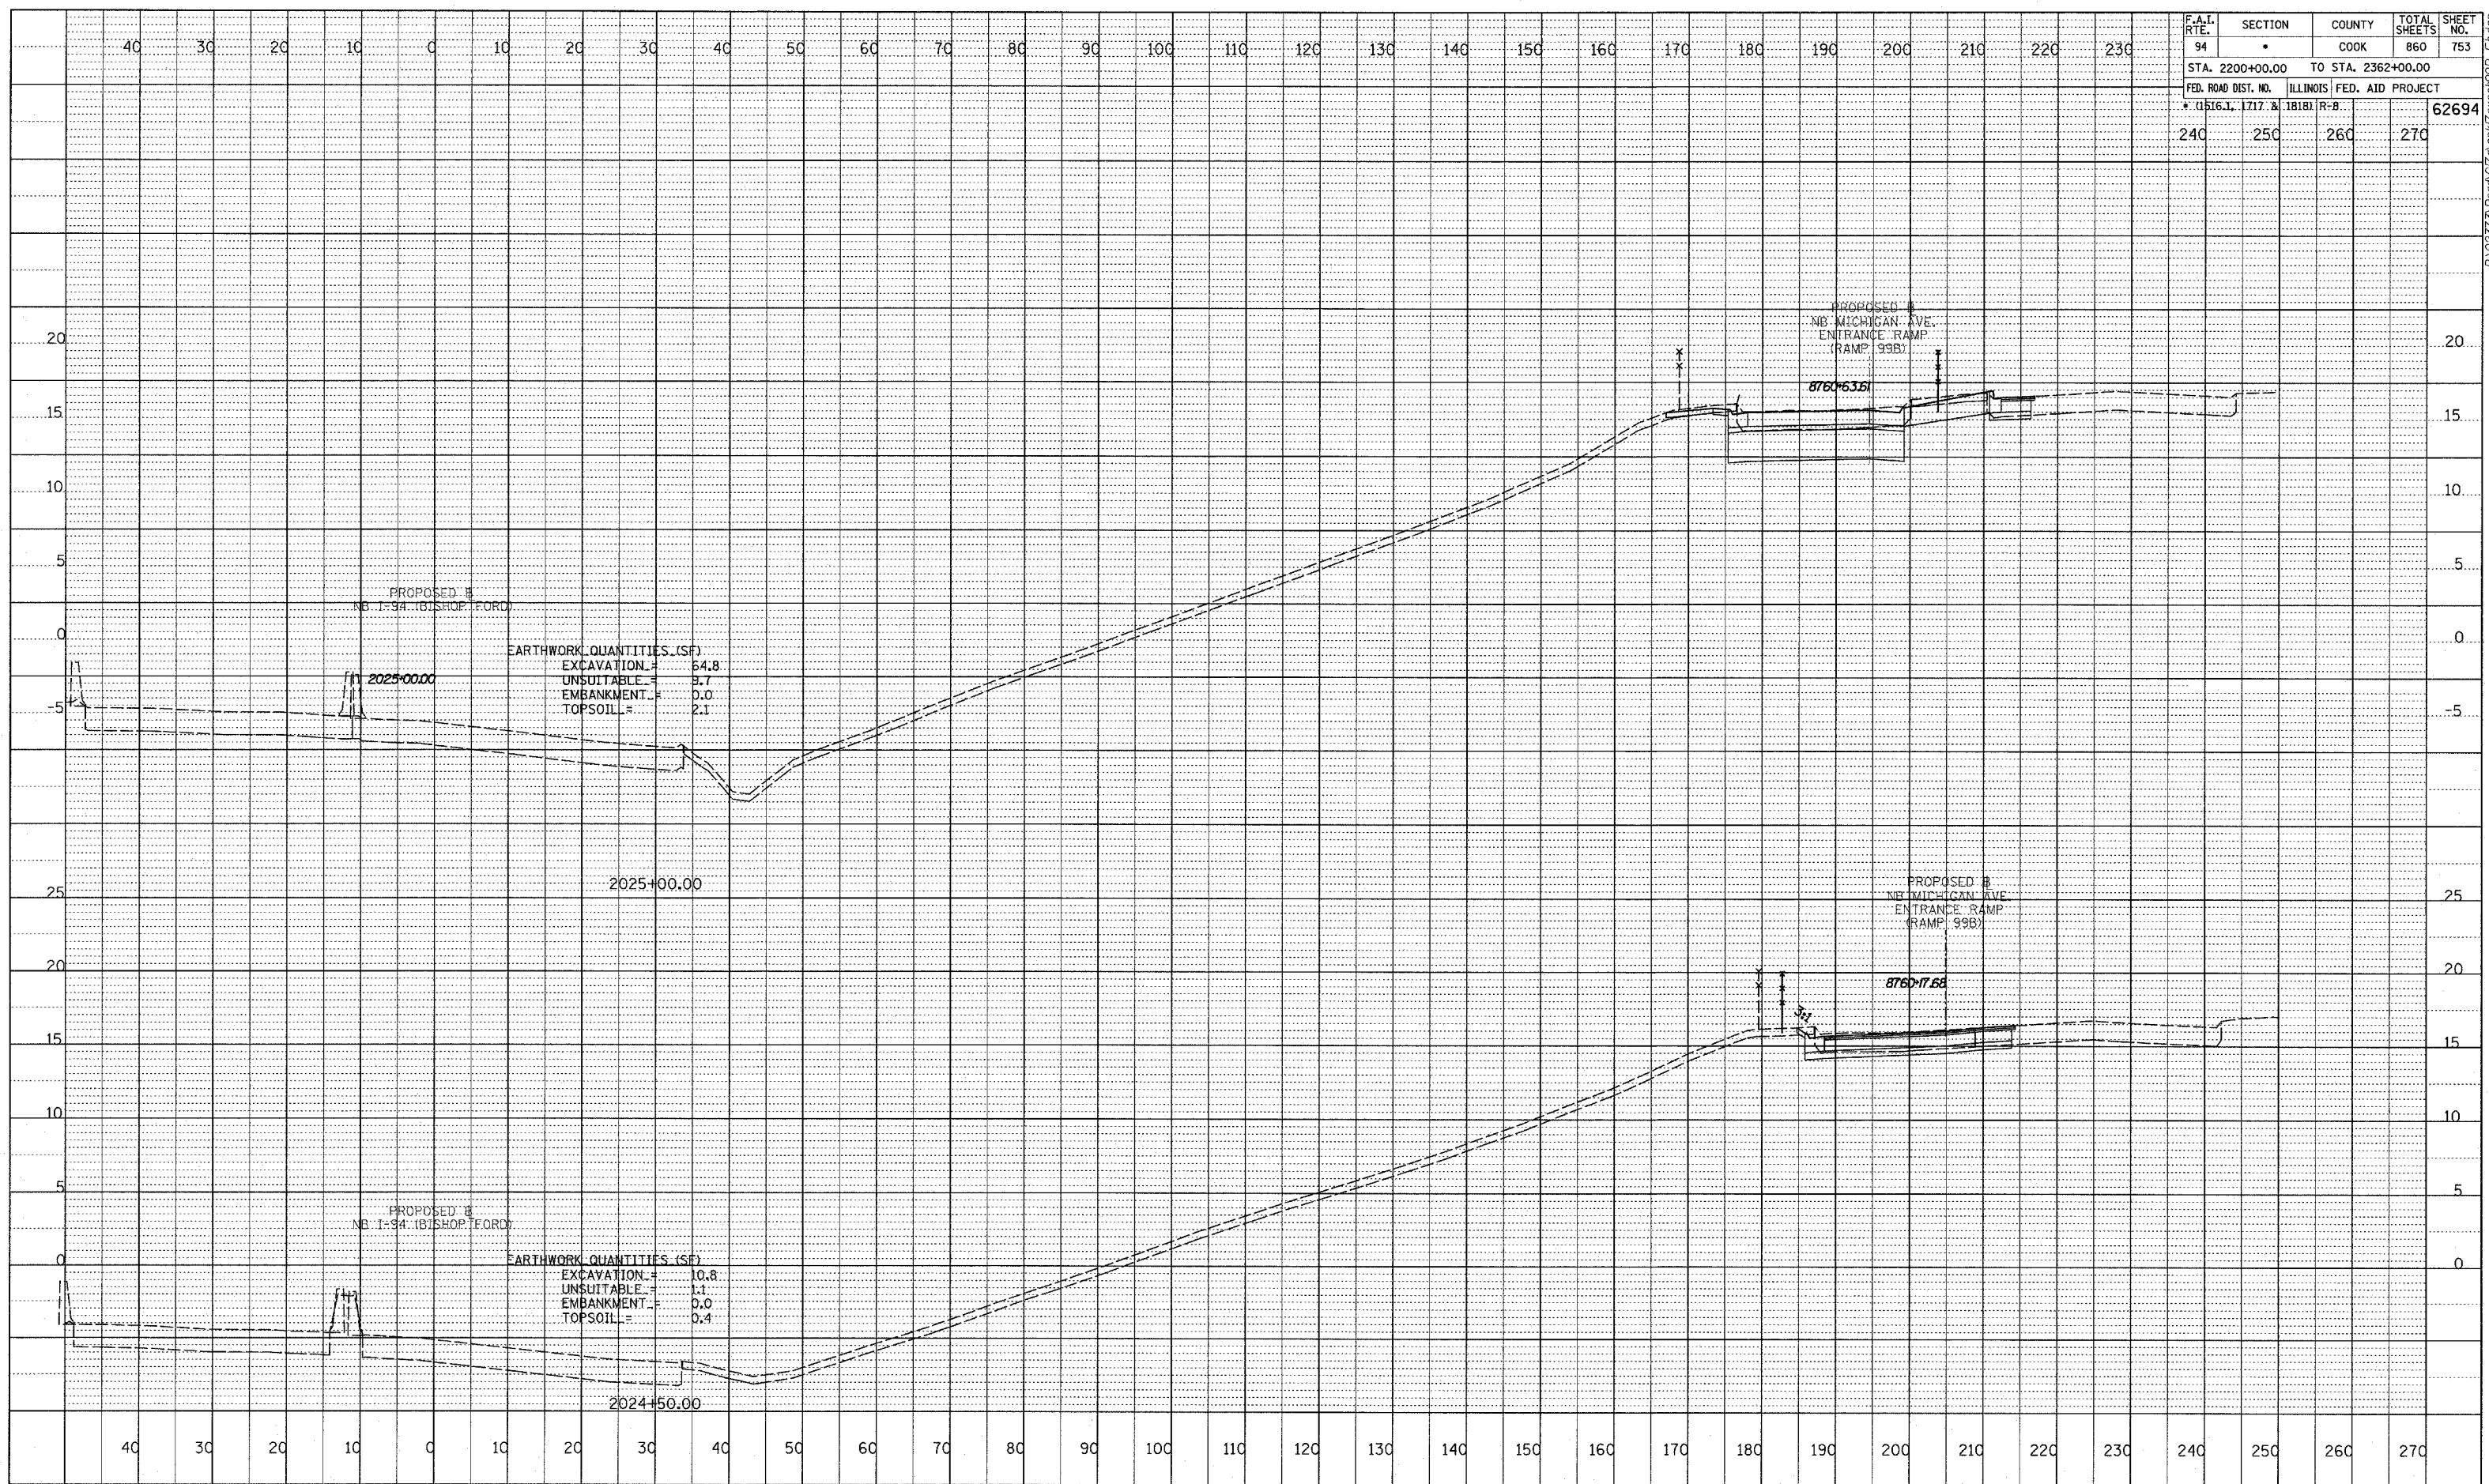


F.A.I. RTE.	SECTION	COUNTY	TOTAL SHEETS	SHEET NO.
94	*	COOK	860	753
STA. 2200+00.00		TO STA. 2362+00.00		
FED. ROAD DIST. NO.	ILLINOIS	FED. AID PROJECT		
0516.1, 1717 & 1818	R-8		62694	
240	250	260	270	

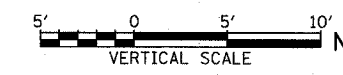

DATE: \_\_\_\_\_  
 BY: \_\_\_\_\_  
 PROFILE SURVEYED: \_\_\_\_\_  
 GRADES CHECKED: \_\_\_\_\_  
 STRUCTURE: \_\_\_\_\_  
 STATUS: \_\_\_\_\_  
 NO. \_\_\_\_\_

TYLIN INTERNATIONAL

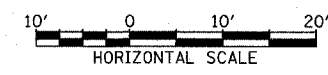

NB MICHIGAN AVE, ENTRANCE RAMP  
 STA. 2024+50 TO STA. 2025+00