

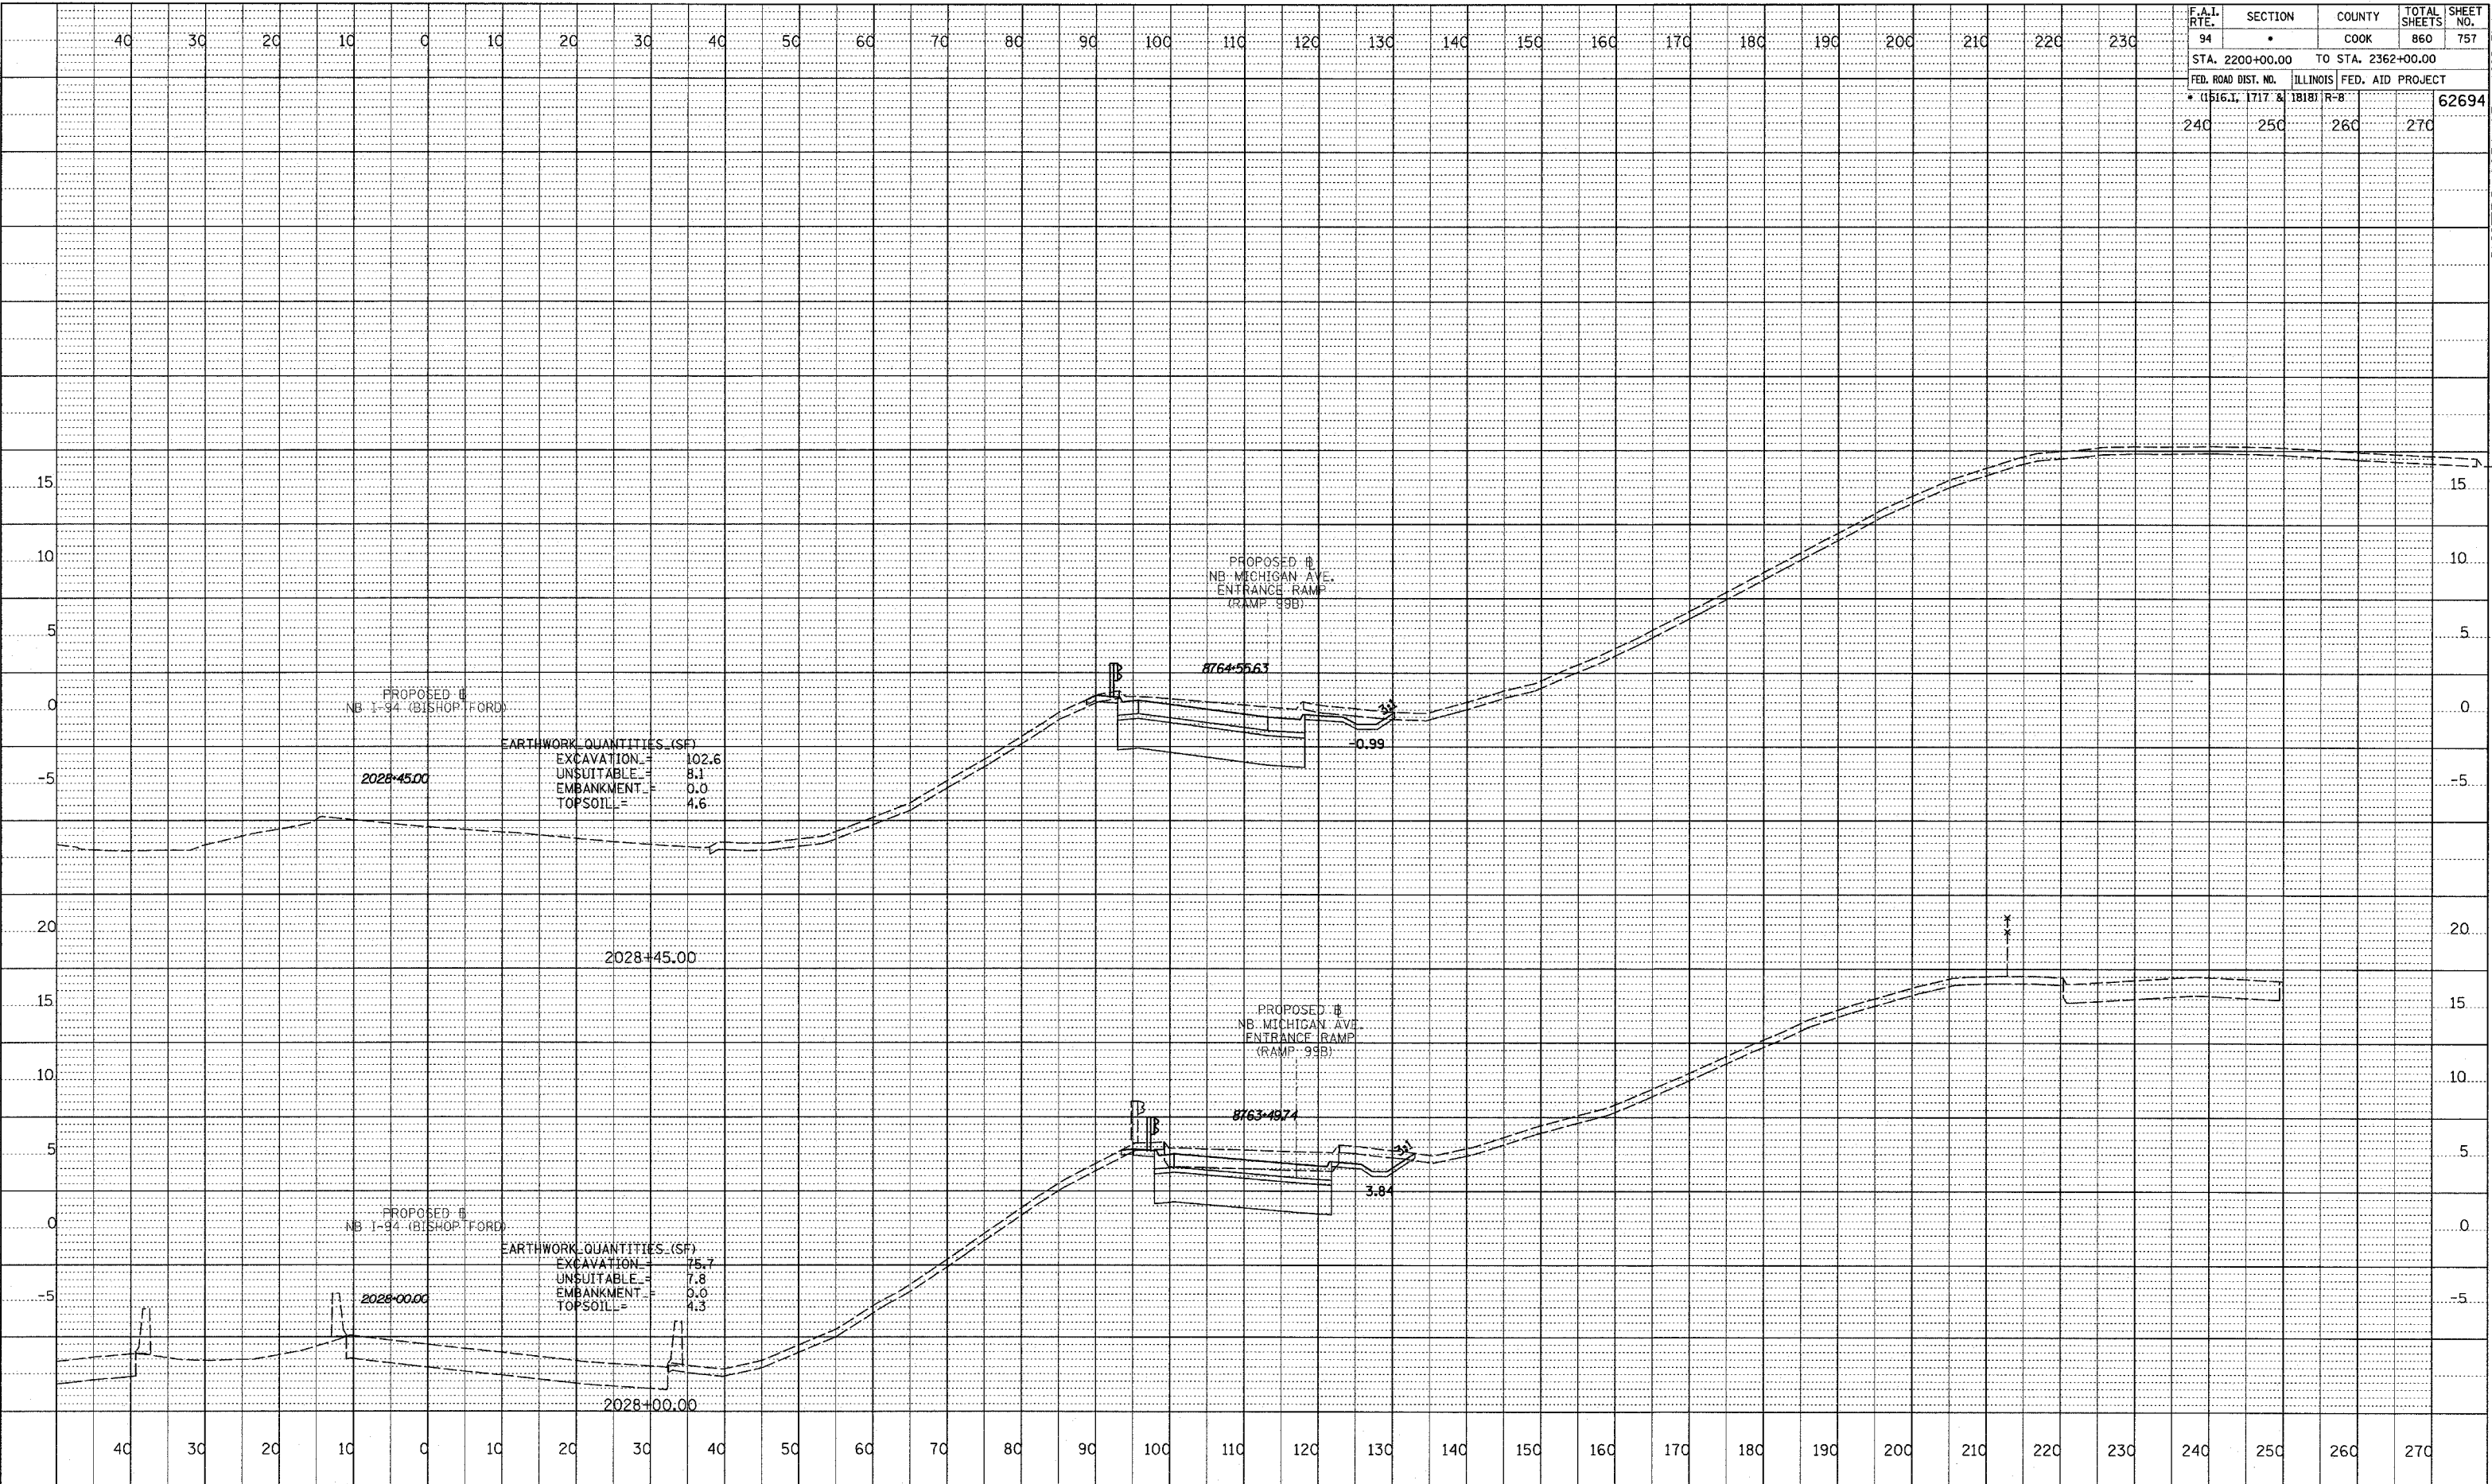


| F.A.I. RTE. | SECTION | COUNTY | TOTAL SHEETS | SHEET NO. |
|---------------------|---------|--------------------|------------------|-----------|
| 94 | • | COOK | 860 | 757 |
| STA. 2200+00.00 | | TO STA. 2362+00.00 | | |
| FED. ROAD DIST. NO. | | ILLINOIS | FED. AID PROJECT | |
| • 1516, 1717 & 1818 | | R-8 | 62694 | |
| 240 | 250 | 260 | 270 | |

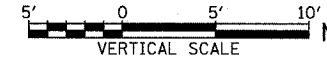

DATE: _____
 BY: _____
 SURVEYED: _____
 GRADES CHECKED: _____
 B.M. NOTED: _____
 STRUCTURE NOTATING: _____

TYLIN INTERNATIONAL

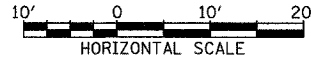

NB MICHIGAN AVE, ENTRANCE RAMP
 STA. 2028+00 TO STA. 2028+45