



PROJECT NO. \_\_\_\_\_  
 DATE PLOTTED \_\_\_\_\_  
 DESIGNED BY \_\_\_\_\_  
 CHECKED BY \_\_\_\_\_  
 DRAWN BY \_\_\_\_\_  
 STRUCTURE NOTATION: CRD

F.A.I. RTE.	SECTION	COUNTY	TOTAL SHEETS	SHEET NO.
90/94	*	COOK	860	762
STA. 2200+00.00 TO STA. 2362+00.00				
FED. ROAD DIST. NO. ILLINOIS		FED. AID PROJECT		
* (1516.1, 1717 & 1818) R-8		62694		

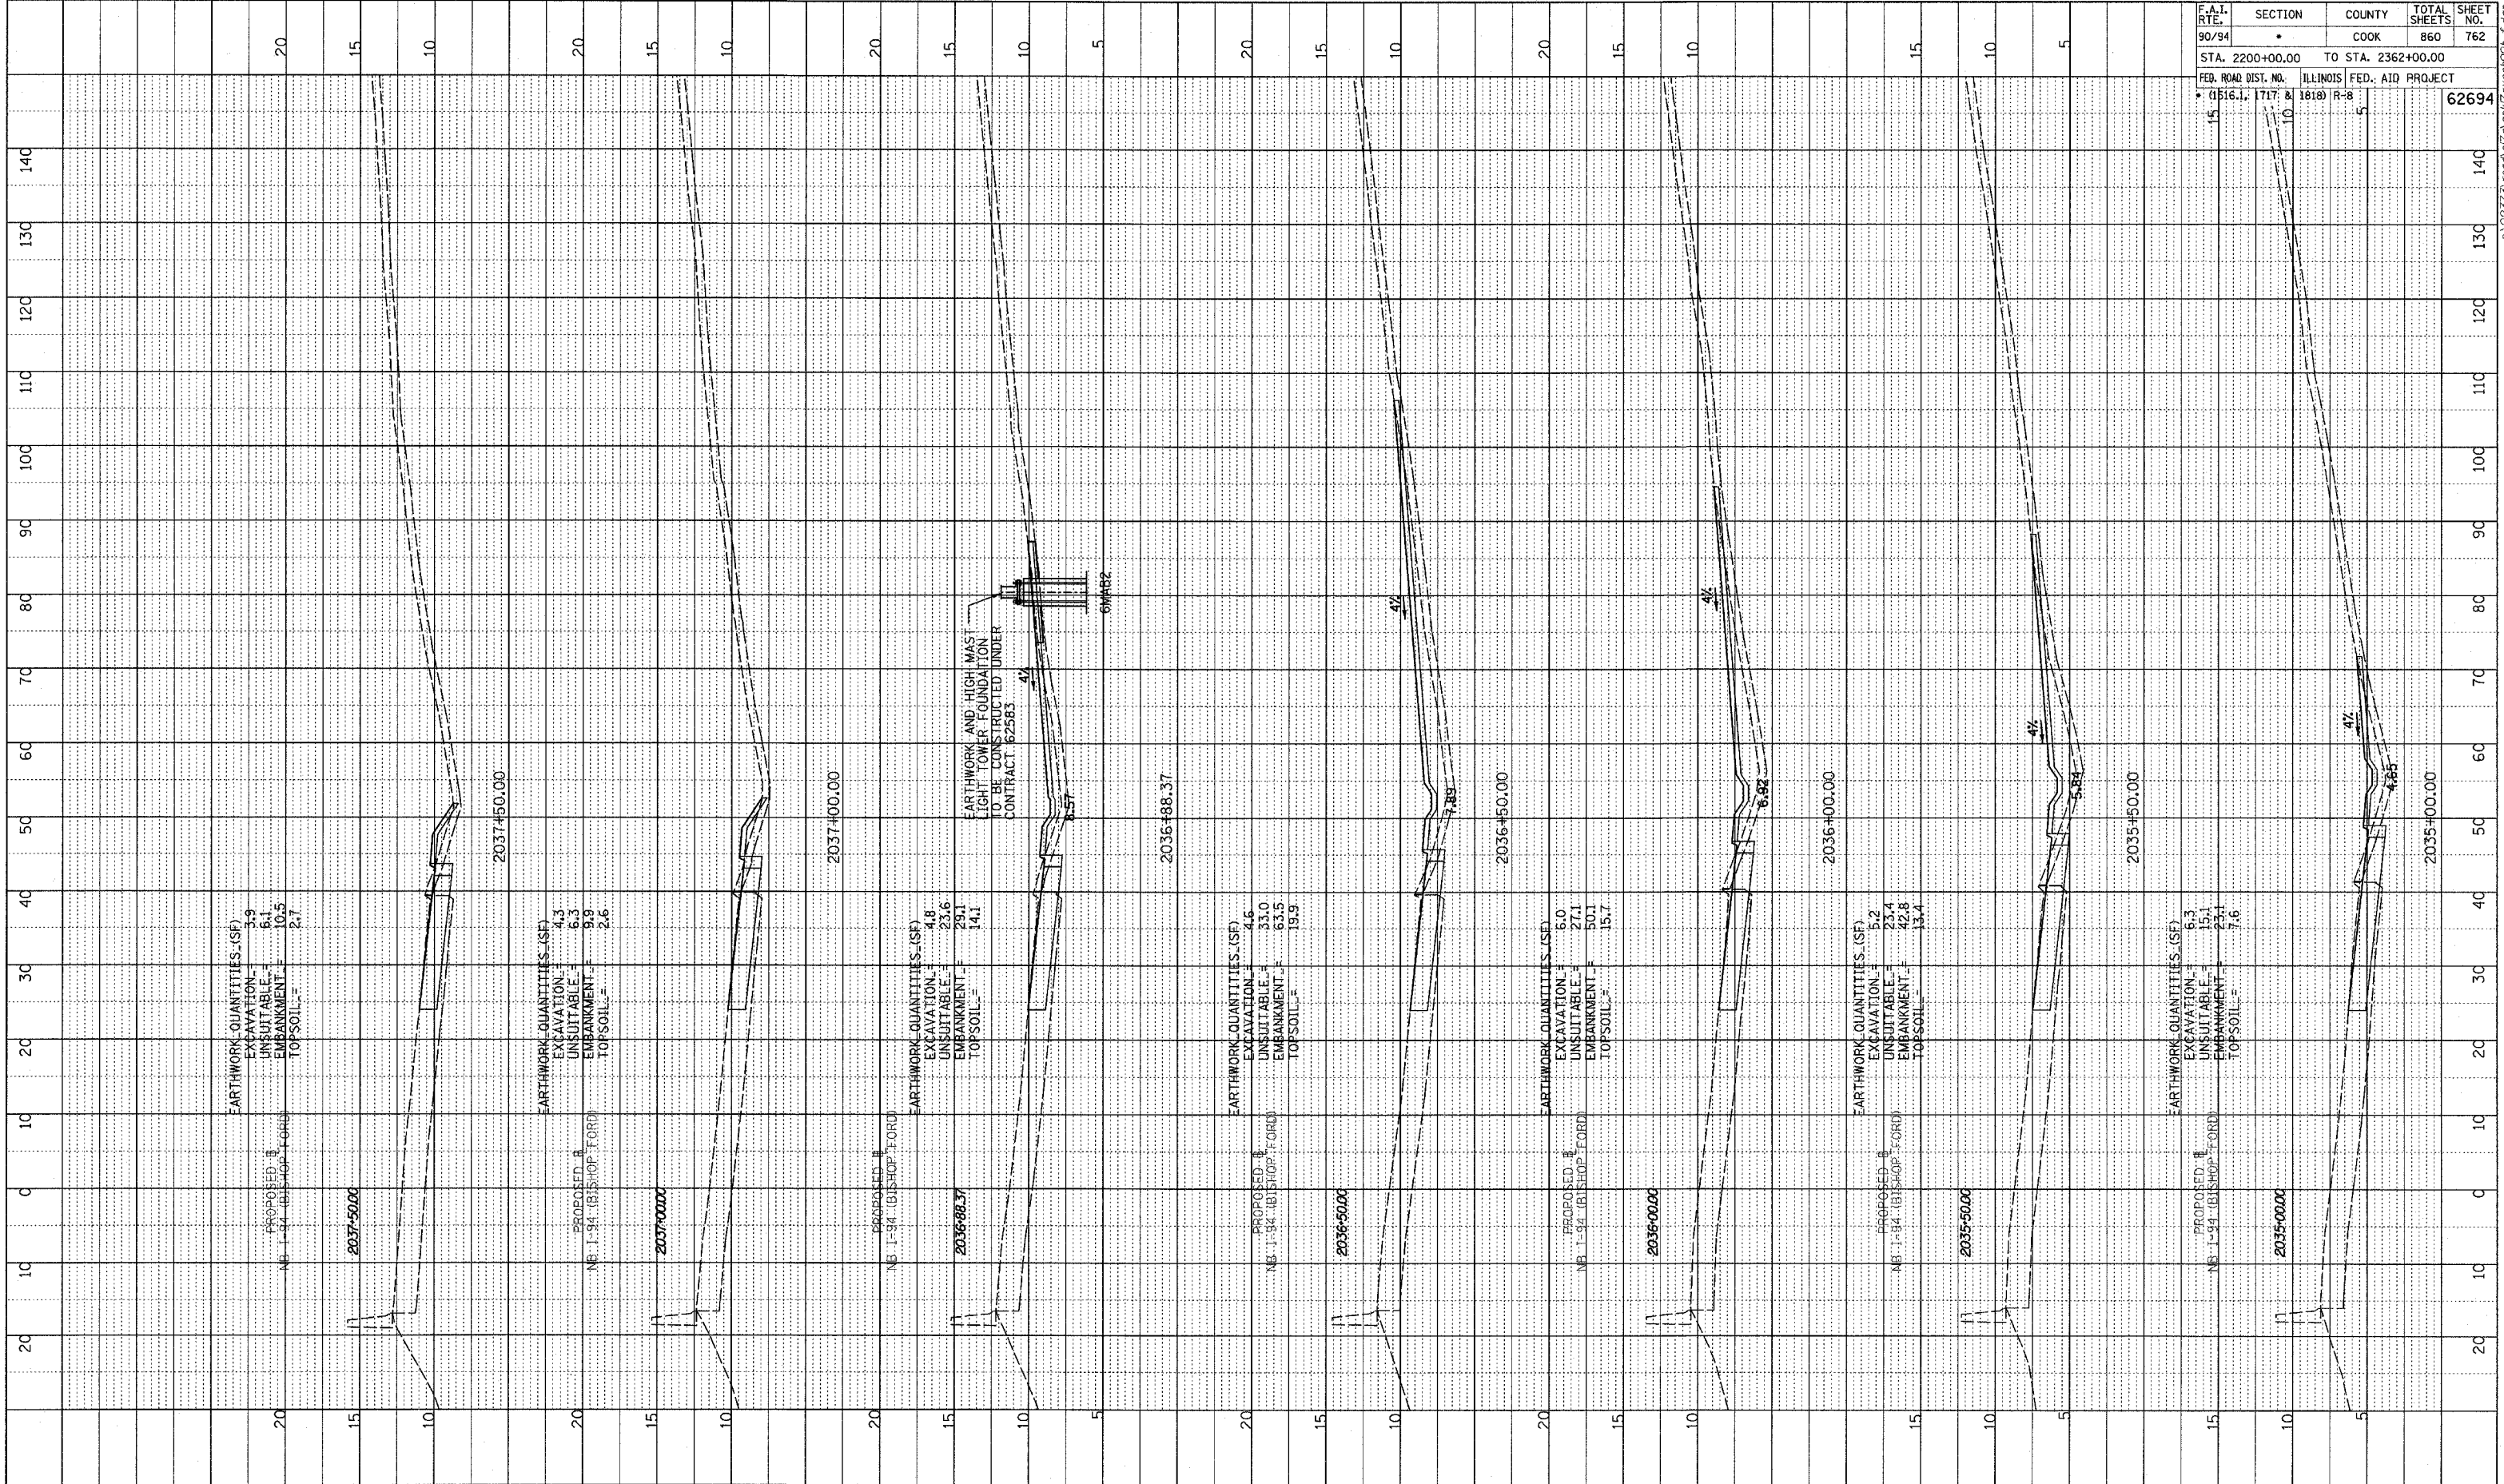

TYLIN INTERNATIONAL

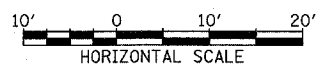

NB MICHIGAN AVE, ENTRANCE RAMP  
 STA. 2035+00 TO STA. 2037+50

PA-0237-3/road/eng/tylin/assisi/95b\_1.dgn