




REVISED 05/06/05

NOTE BOOK
NO. _____
STRUCTURE NOTATION CHRG

F.A.I. RTE. 90/94	SECTION •	COUNTY COOK	TOTAL SHEETS 860	SHEET NO. 774
STA. 2200+00.00 TO STA. 2362+00.00		ILLINOIS FED. AID PROJECT		
FEB. ROAD DIST. NO. 1516.1, 1717 & 1818		R-8		
				62694

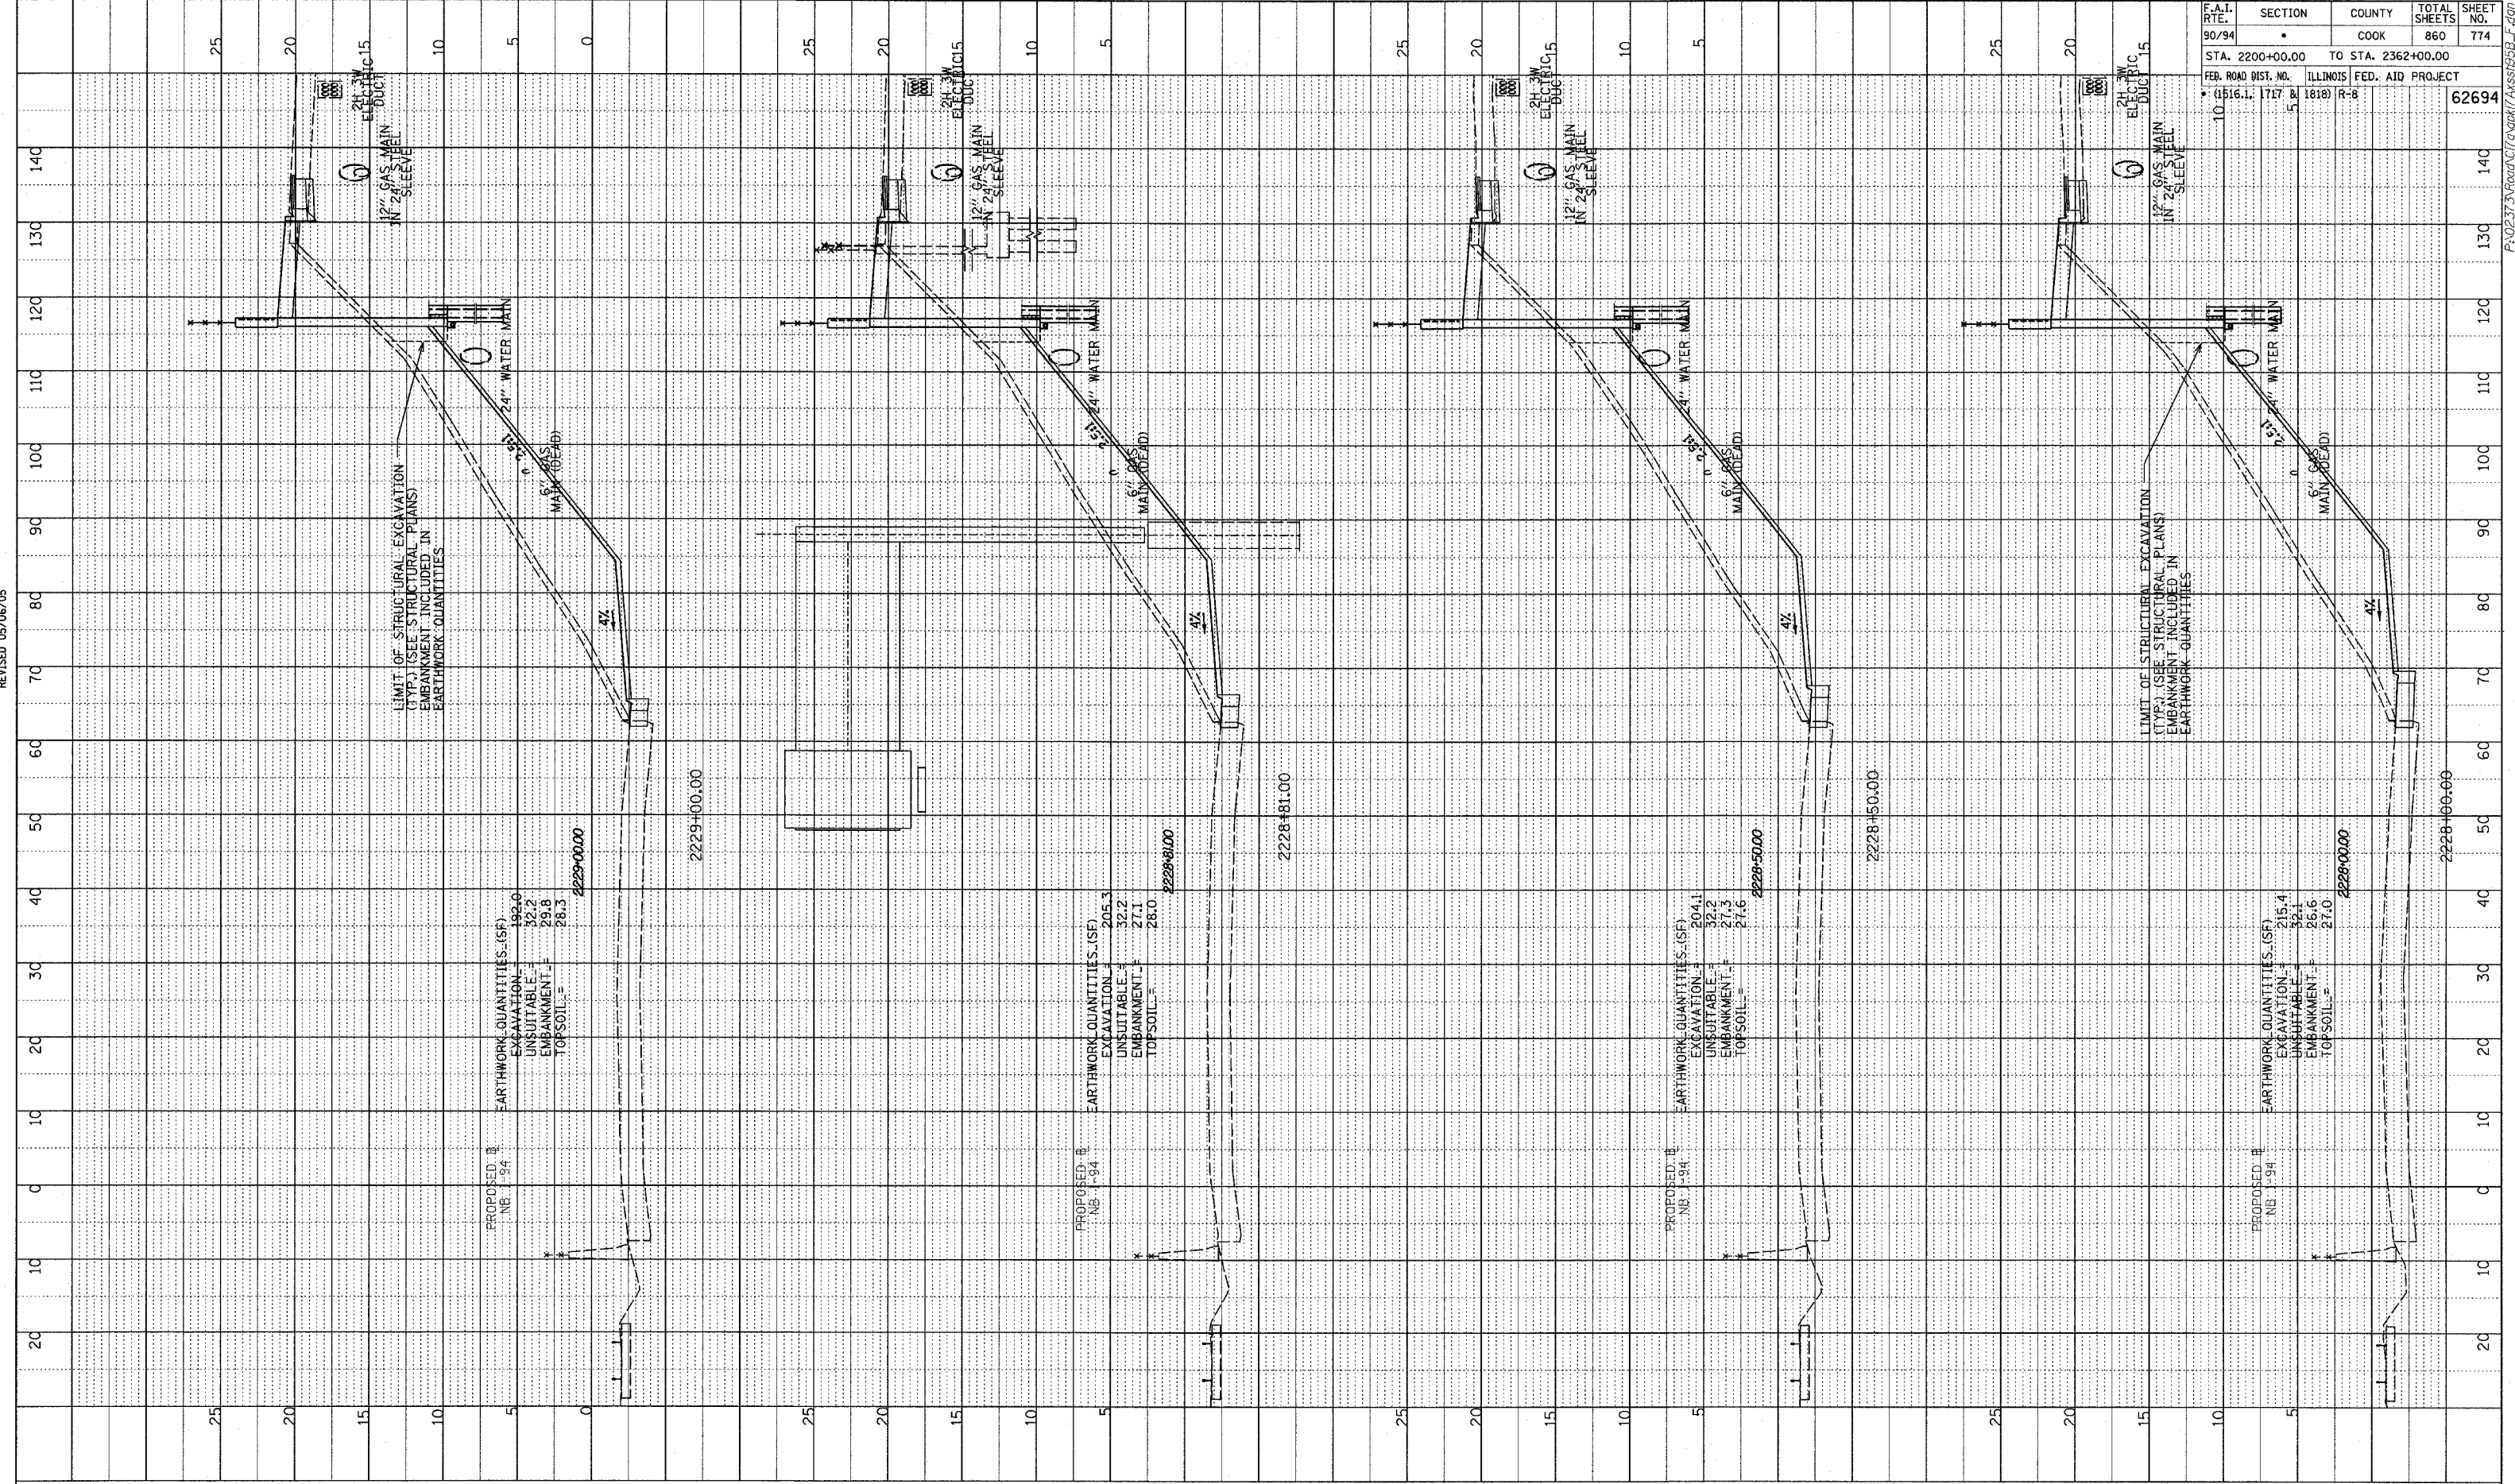

TYLIN INTERNATIONAL

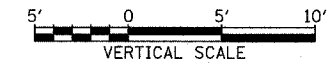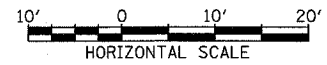

NB 95th ST. ENTRANCE RAMP
STA. 2228+00 TO STA. 2229+00