




NOTE BOOK
 GRABES CHECKED
 B.M. NOTED
 PHOTO DATE: 05/17/05

REVISED 05/06/05

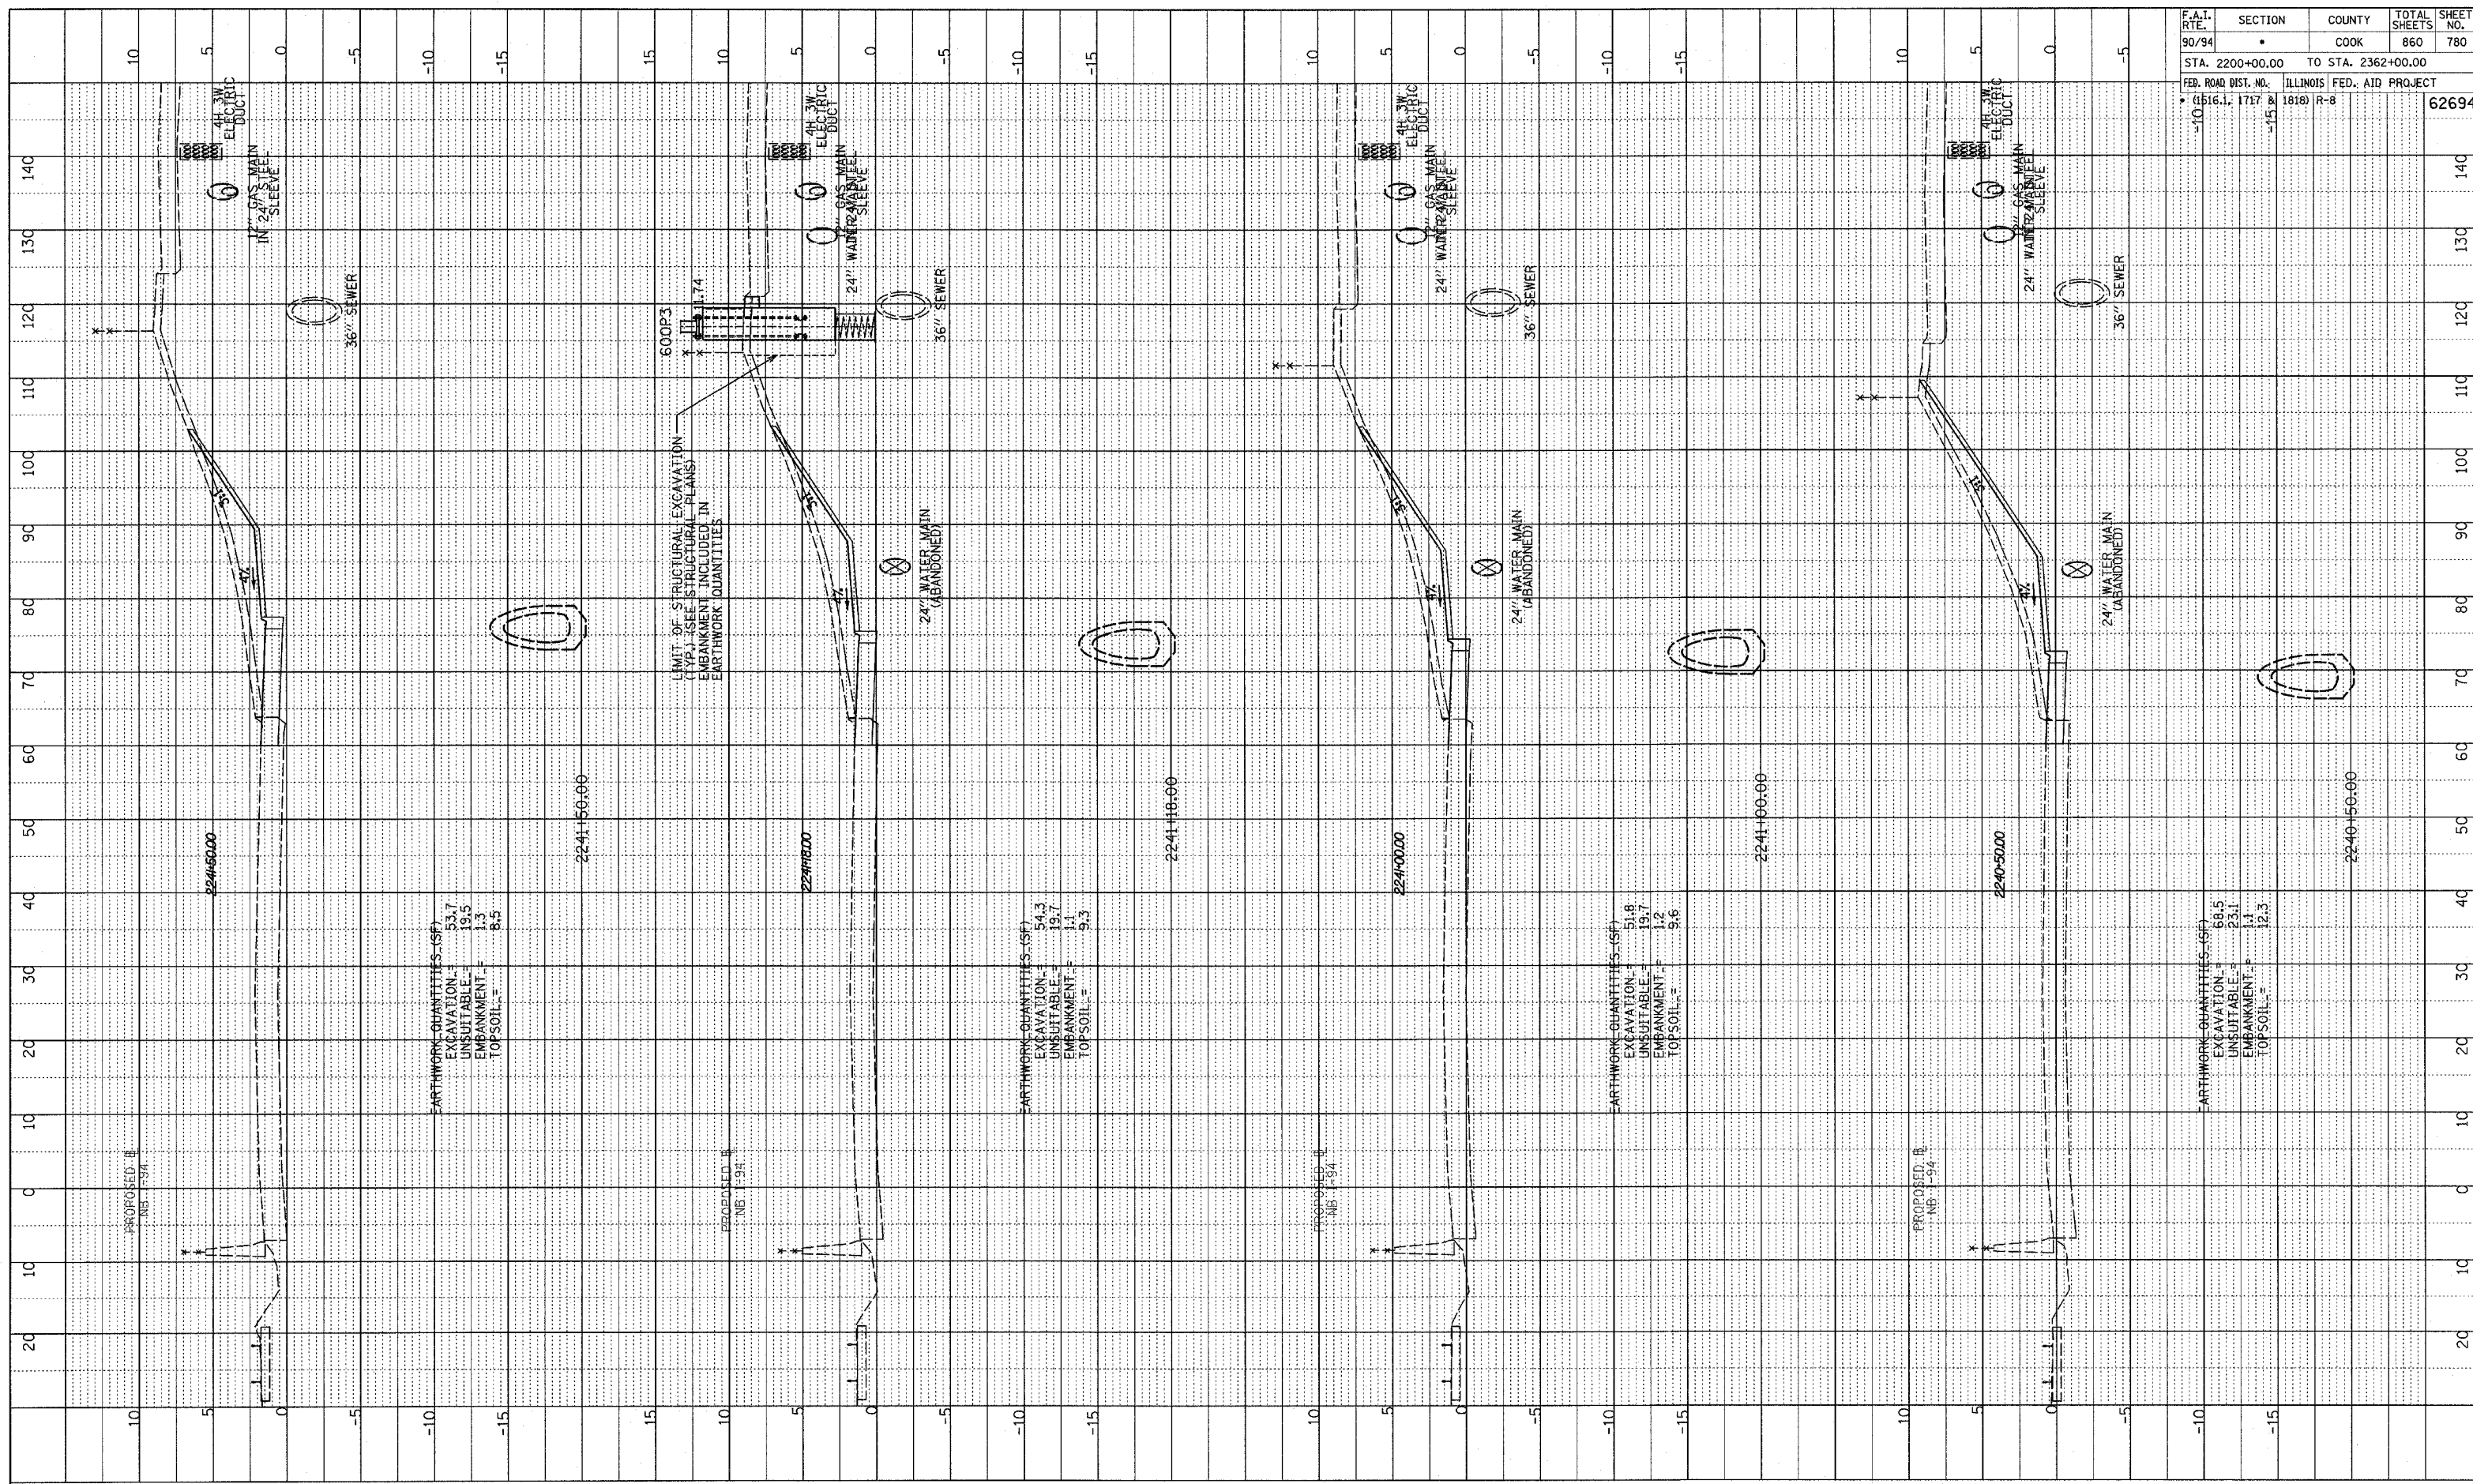

F.A.I. RTE.	SECTION	COUNTY	TOTAL SHEETS	SHEET NO.
90/94		COOK	860	780
STA. 2200+00.00 TO STA. 2362+00.00		ILLINOIS FED. AID PROJECT		
FED. ROAD DIST. NO. 1516.1, 1717 & 1818		R-8		
				62694

TYLIN INTERNATIONAL

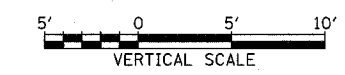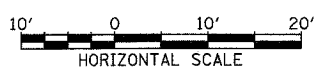

NB 87th ST. EXIT RAMP
 STA. 2240+50 TO STA. 2241+50

P:\02373\Road\07\angkr\cross\87C-F.dgn