

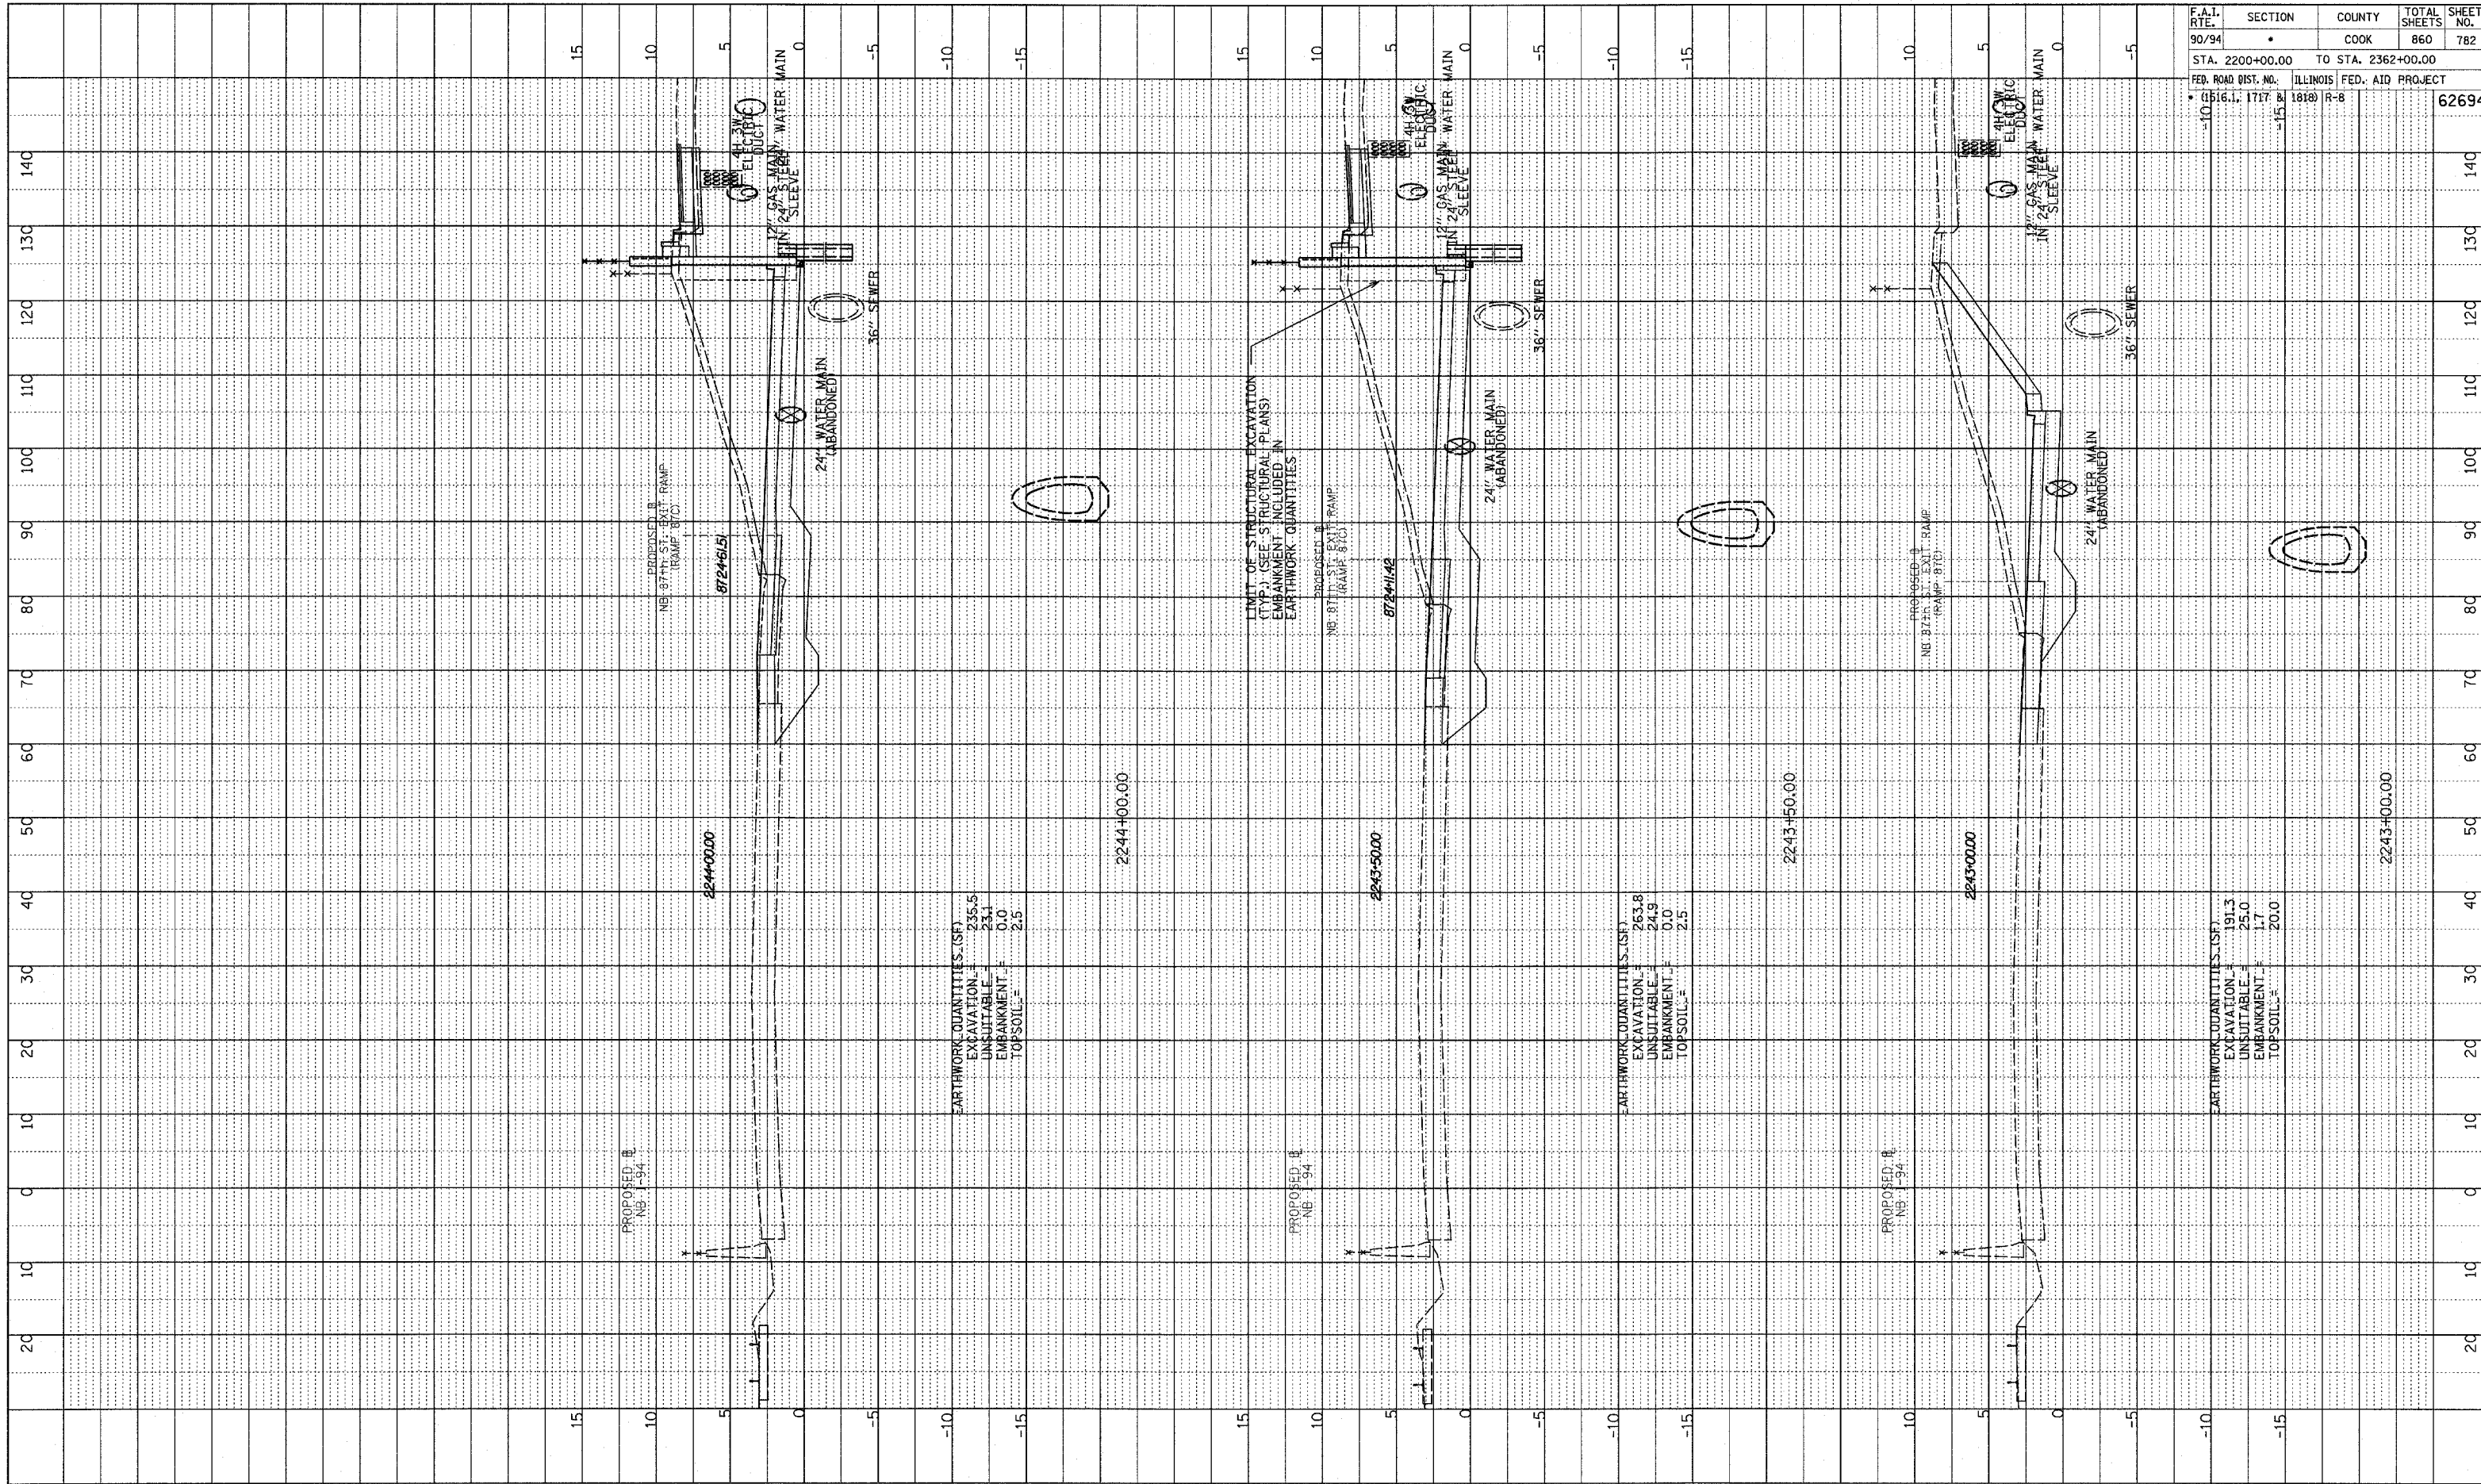


NOTE BOOK
 GRADES CHECKED
 E.M. NOTED
 STRUCTURE NOTATION: GPO

REVISED 05/06/05

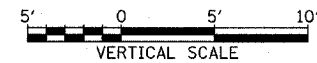

F.A.I. RTE.	SECTION	COUNTY	TOTAL SHEETS	SHEET NO.
90/94	*	COOK	860	782
STA. 2200+00.00 TO STA. 2362+00.00		ILLINOIS FED. AID PROJECT		
FED. ROAD DIST. NO. 1516.1, 1717 & 1818		R-8		62694

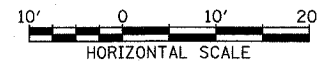

P:\02\73\Road\73\agk\73axis\87C.F.dgn