




NOTE BOOK
GRADES CHECKED
B.M. NOTED
STRUCTURE NOTATIONS OK'D

REVISED 05/06/05

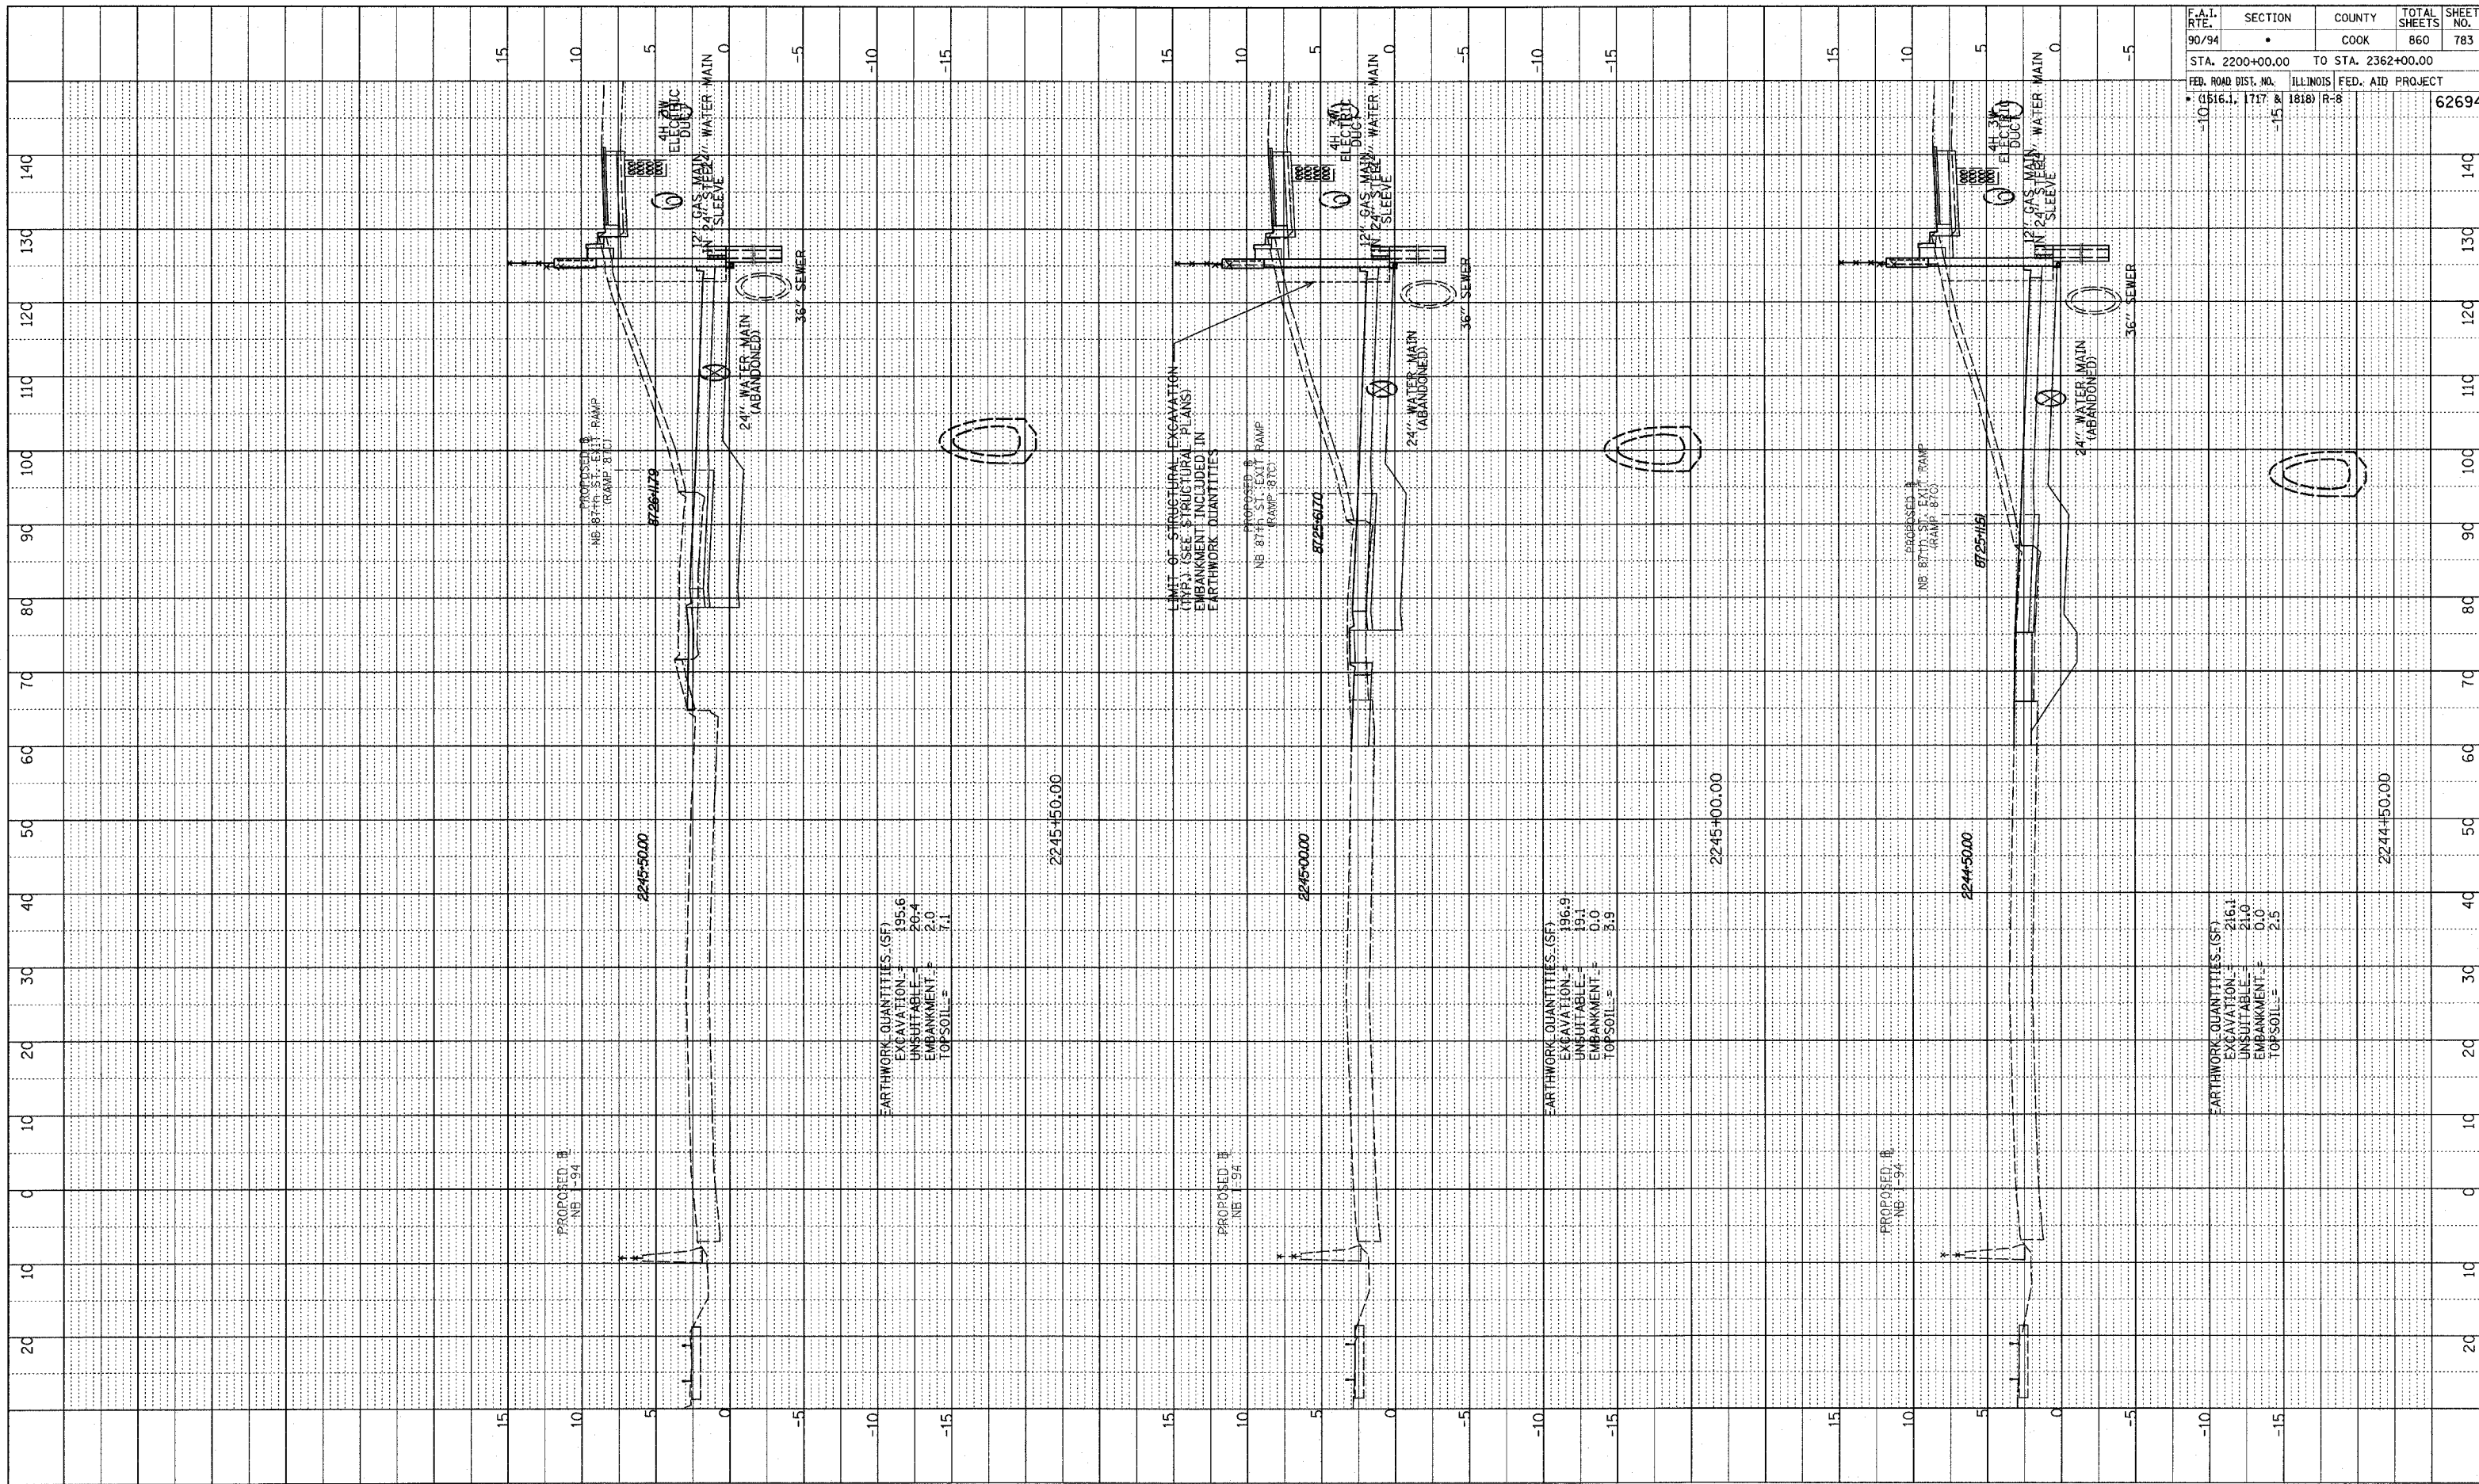

F.A.I. RTE.	SECTION	COUNTY	TOTAL SHEETS	SHEET NO.
90/94	*	COOK	860	783
STA. 2200+00.00		TO STA. 2362+00.00		
FED. ROAD DIST. NO.		ILLINOIS FED. AID PROJECT		62694
* (1516.1, 1717 & 1818) R-8				

TYLIN INTERNATIONAL

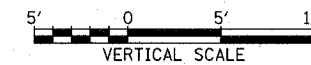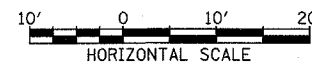

NB 87th ST. EXIT RAMP
STA. 2244+50 TO STA. 2245+50

P:\02\73\Road\07\gpk\cross\87C-F.dgn