




NOTE BOOK  
 GRADES CHECKED  
 E.M. NOTED  
 NO. STRUCTURE NOTATIONS BRND

REVISED 05/06/05

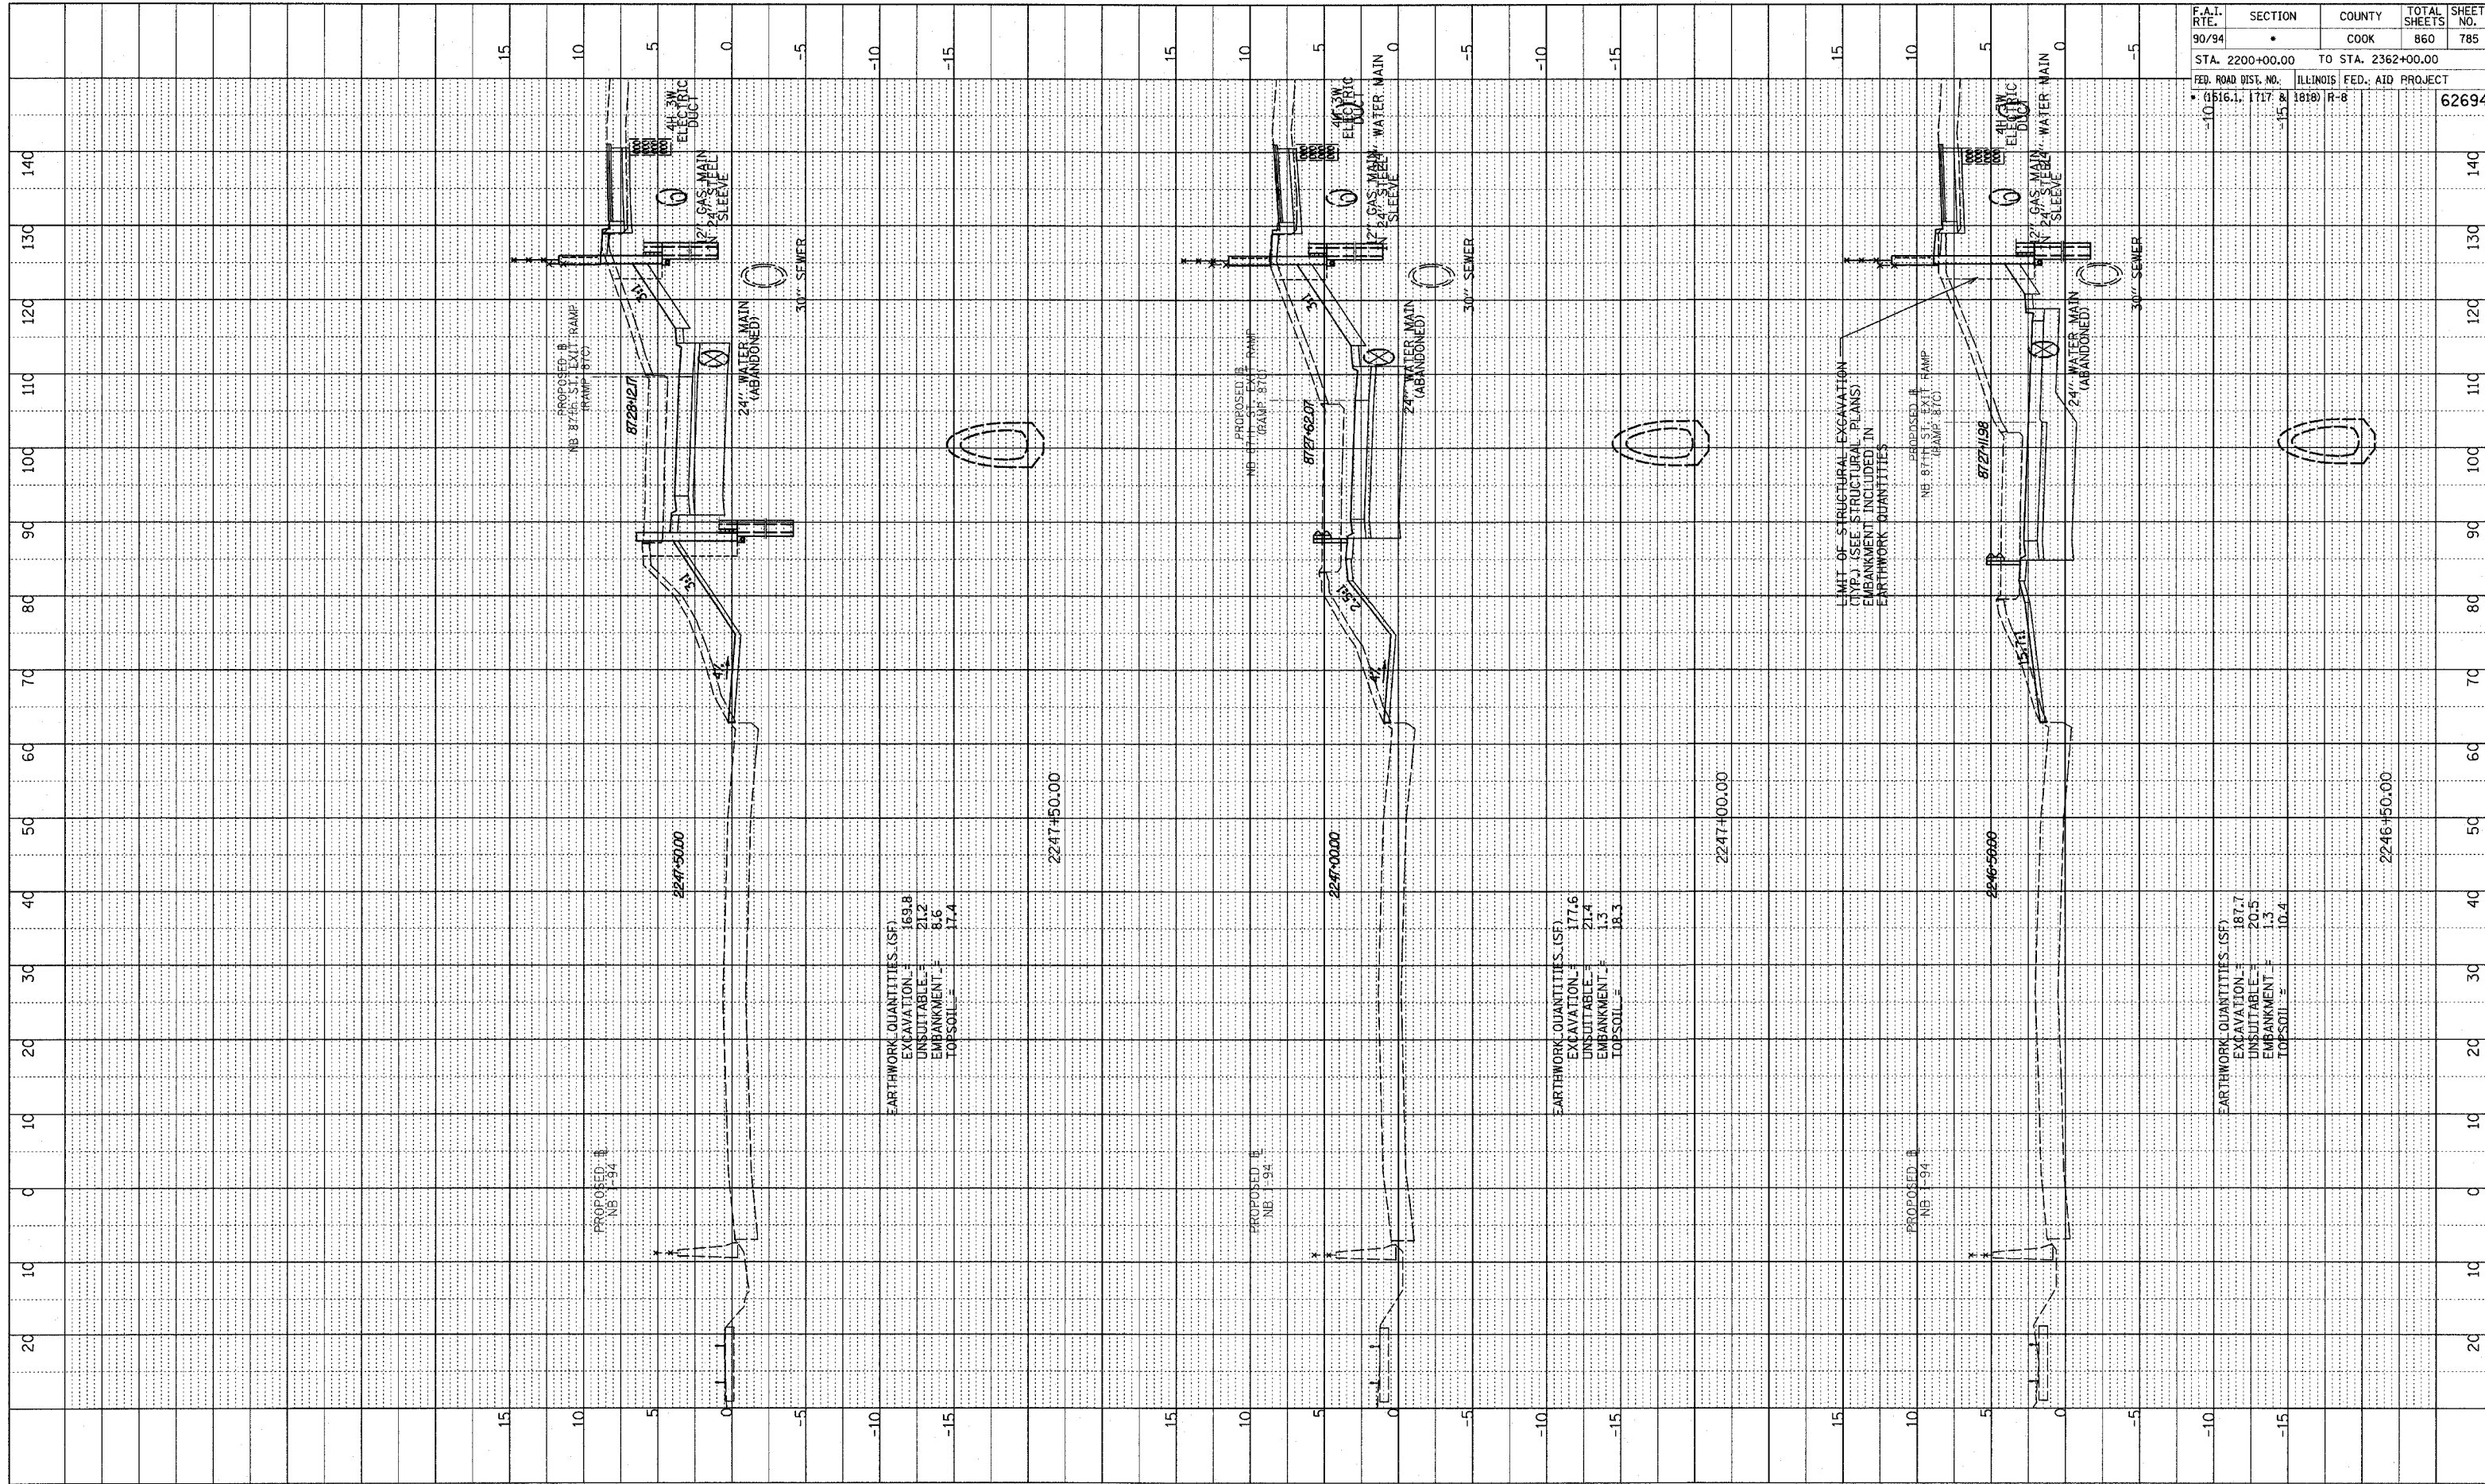

F.A.I. RTE.	SECTION	COUNTY	TOTAL SHEETS	SHEET NO.
90/94	*	COOK	860	785
STA. 2200+00.00		TO STA. 2362+00.00		
FED. ROAD DIST. NO.		ILLINOIS FED. AID PROJECT		
* 0516.1, 1717 & 1818		R-8		62694

TYLIN INTERNATIONAL

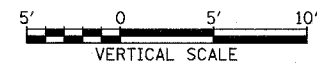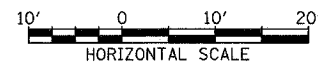

NB 87th ST. EXIT RAMP  
 STA. 2246+50 TO STA. 2247+50

P:\02373\Road\07\dwg\k17\assstb7.C.F.dgn