




REVISIONS
 NO. DATE DESCRIPTION
 1 05/06/05 REVISED

NOTE BOOK
 GRADES CHECKED
 E.M. NOTED
 PRINTING DATE: 05/06/05

F.A.I. RTE. 90/94	SECTION •	COUNTY COOK	TOTAL SHEETS 860	SHEET NO. 786
STA. 2200+00.00		TO STA. 2362+00.00		
FED. ROAD DIST. NO. • 161.1, 1717 & 1818		ILLINOIS FED. AID PROJECT R-8		62694

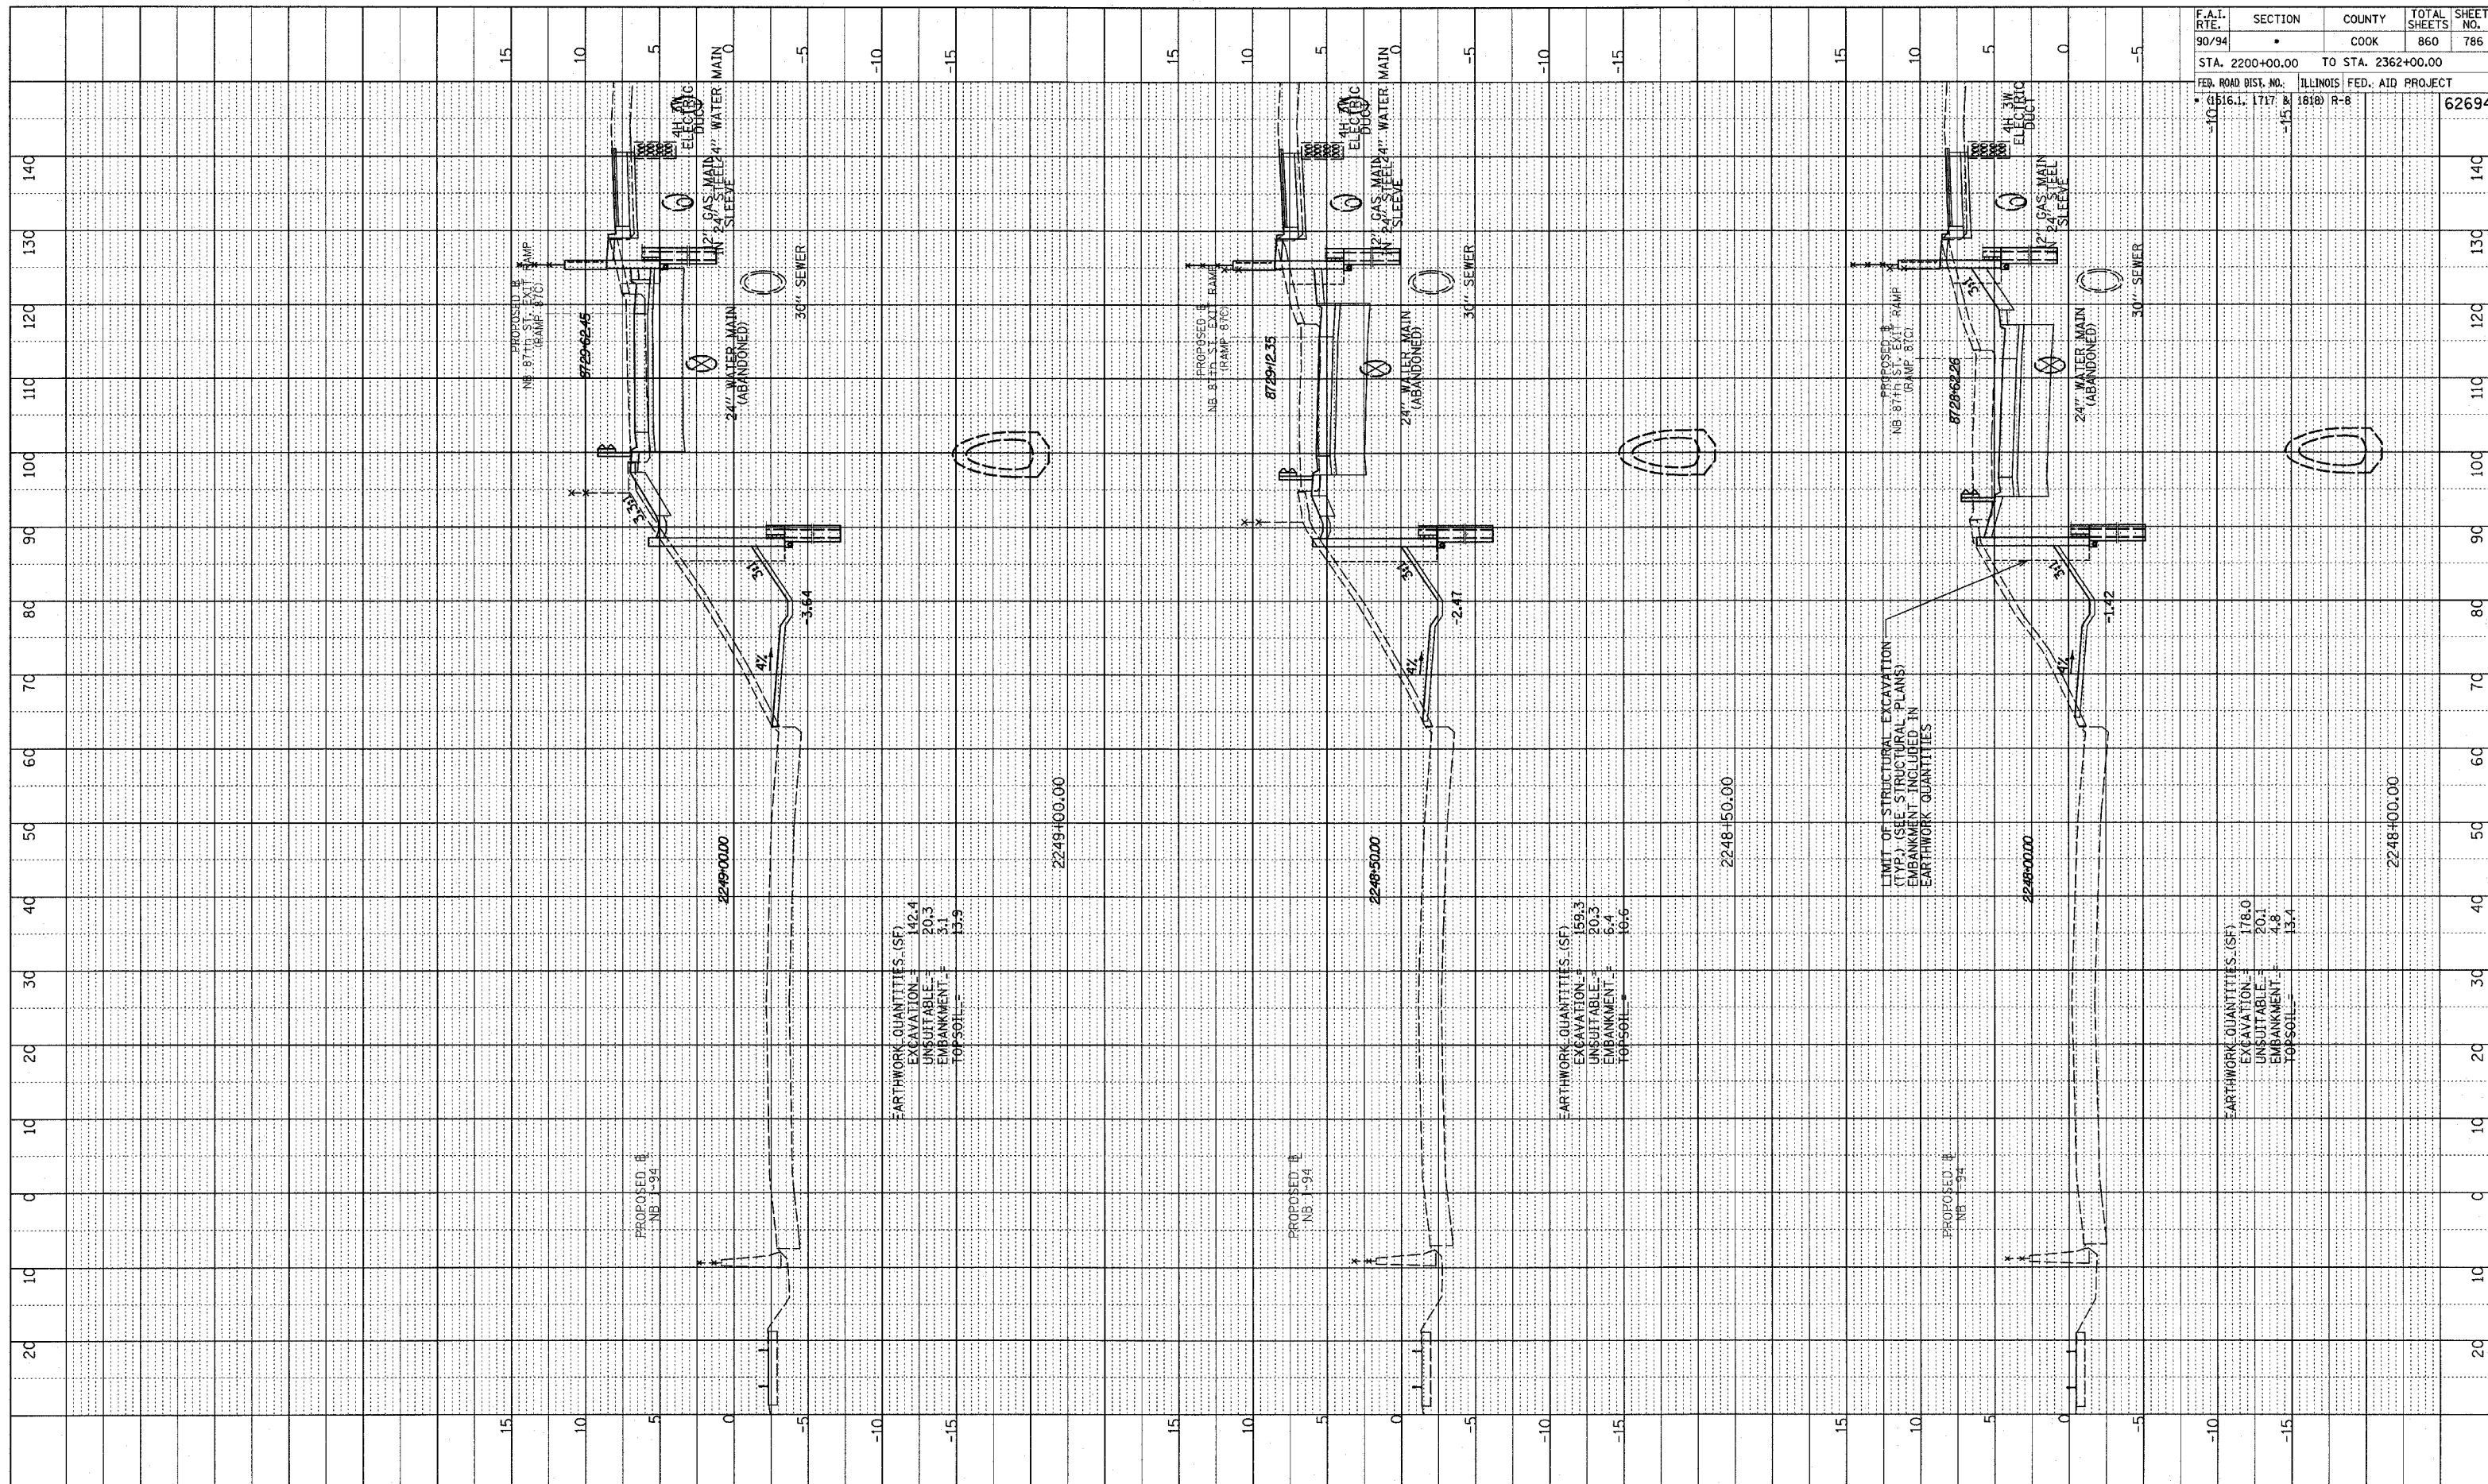

TYL INTERNATIONAL

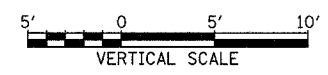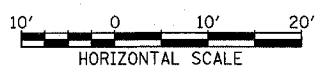

NB 87th ST. EXIT RAMP
 STA. 2248+00 TO STA. 2249+00

P:\02\3\Road\07\Task\Task187\C.F.dgn