




NOTE BOOK  
 GRADES CHECKED  
 S.M. NO. LED  
 PUNCH DATE NOTATIONS CHRG.  
 NO.

REVISED 05/06/05

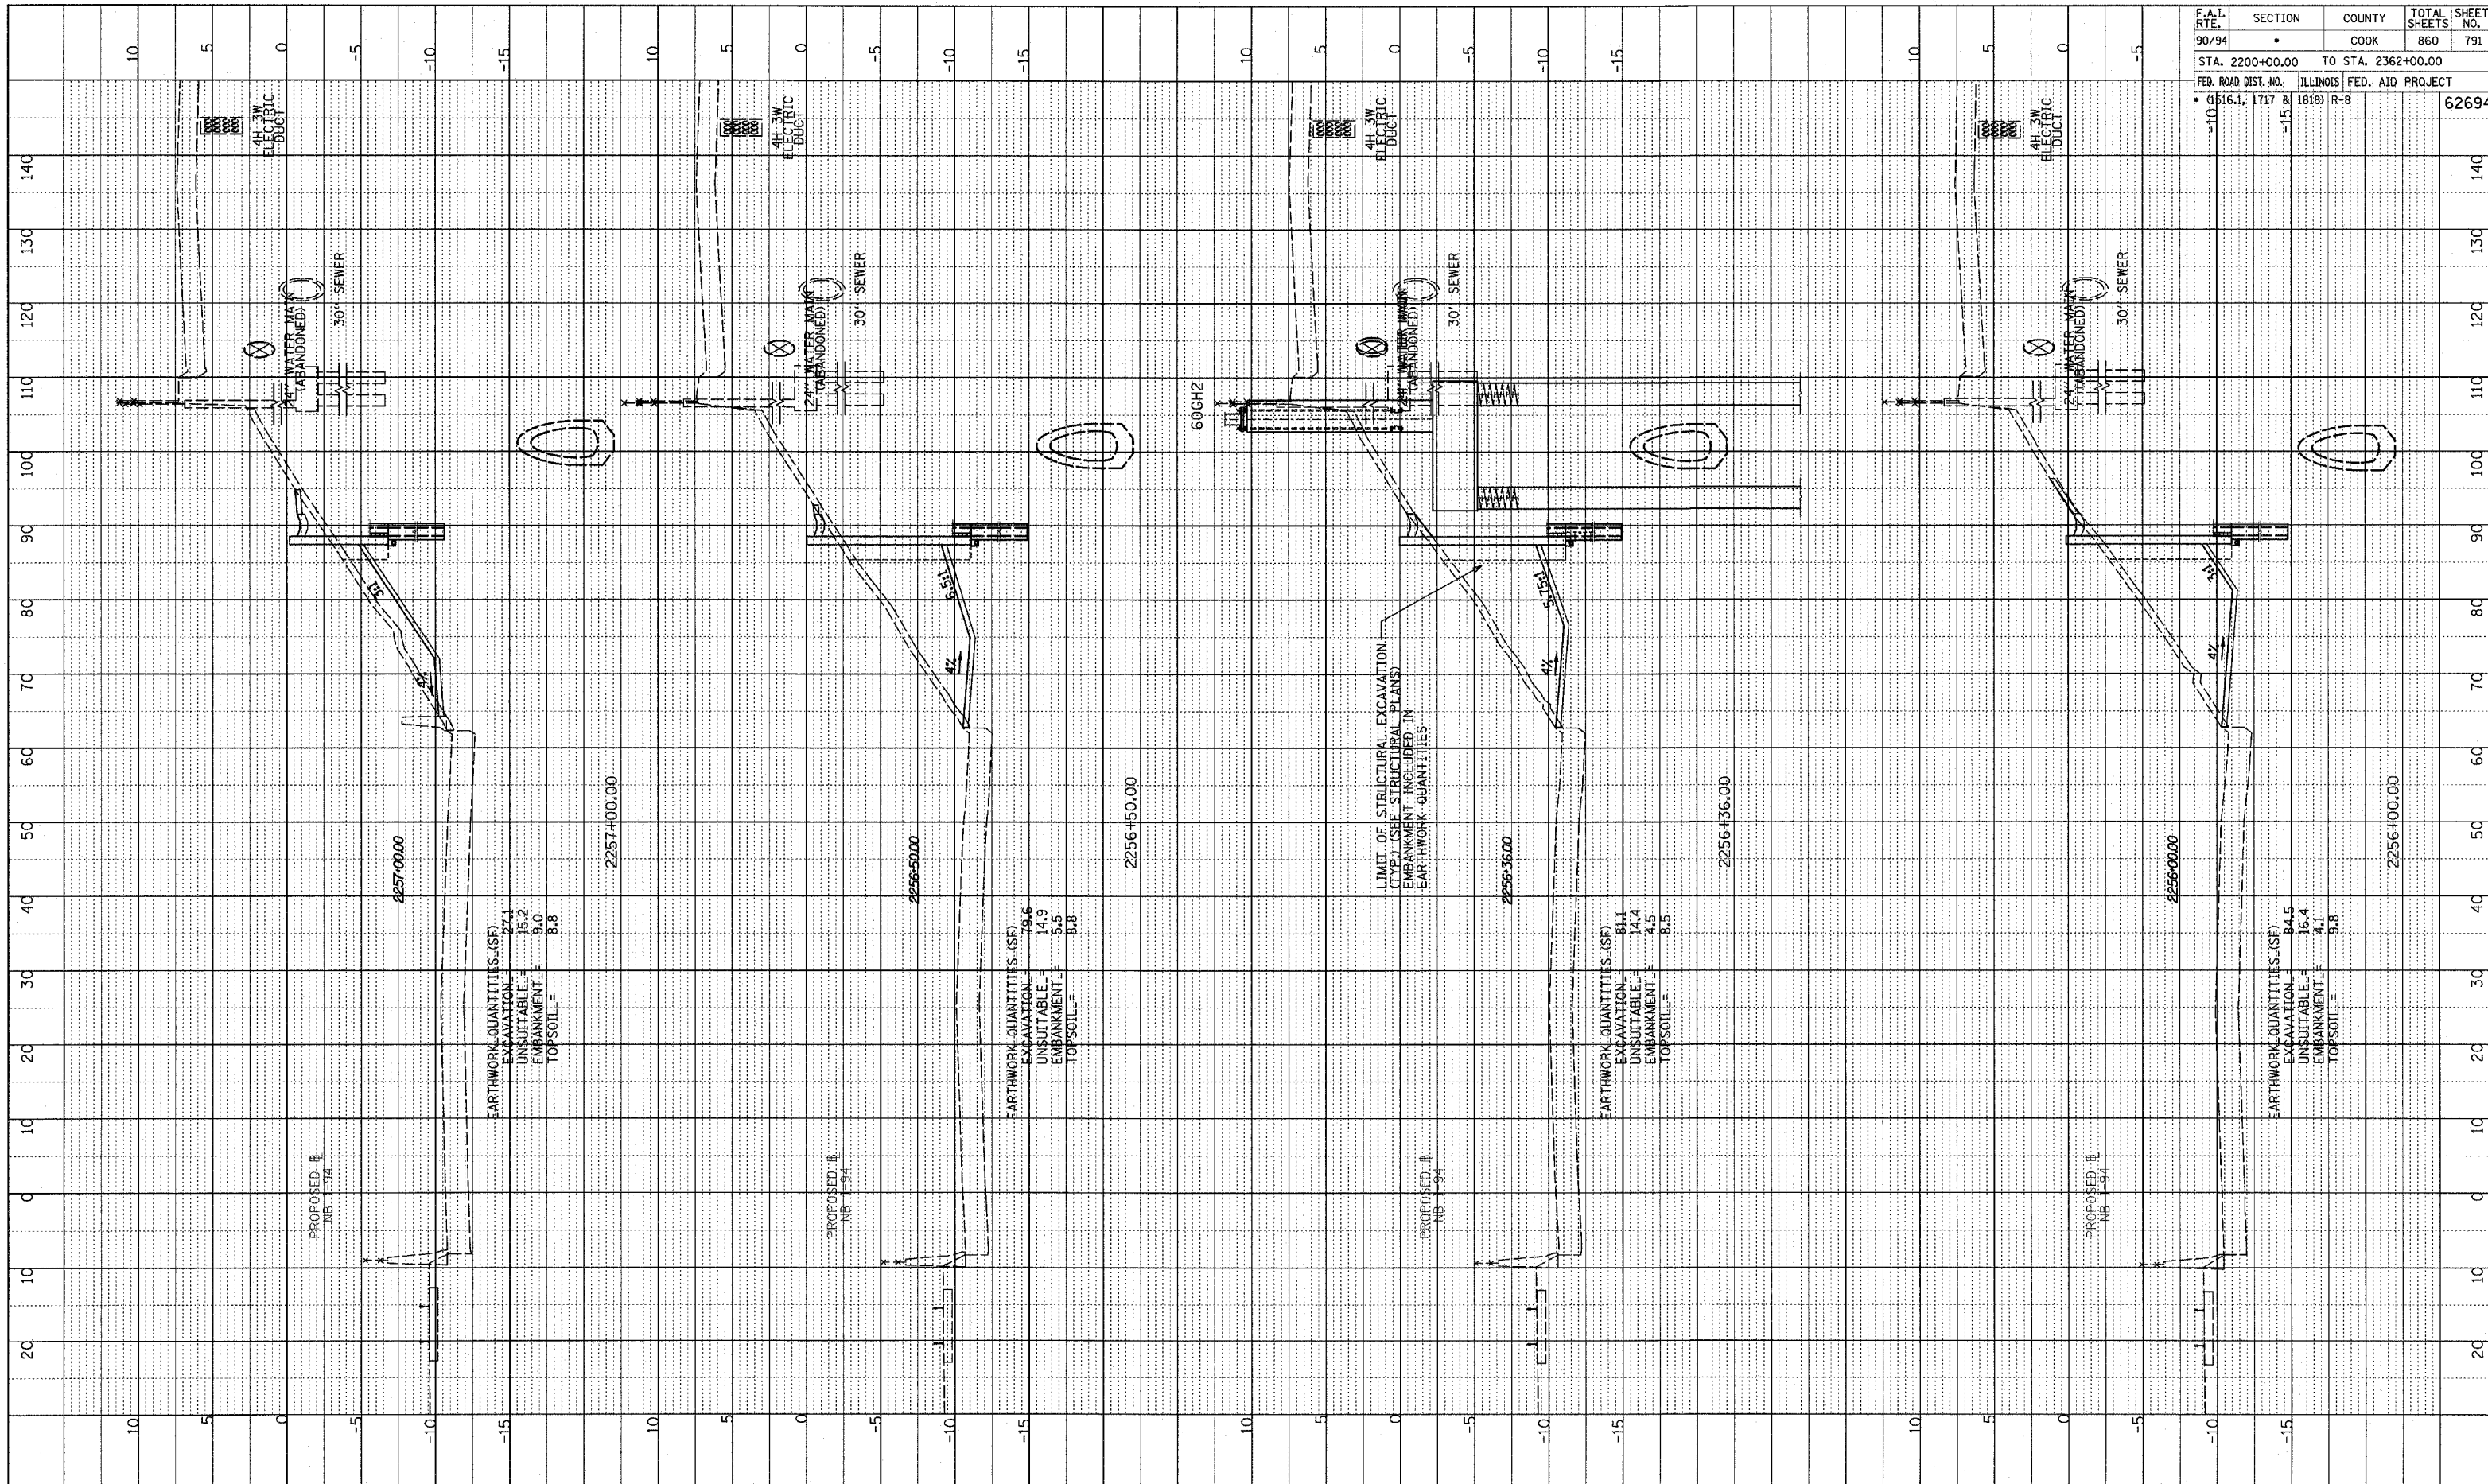

F.A.I. RTE. 90/94	SECTION •	COUNTY COOK	TOTAL SHEETS 860	SHEET NO. 791
STA. 2200+00.00		TO STA. 2362+00.00		
FED. ROAD DIST. NO.		ILLINOIS FED. AID PROJECT		
• (B16.1, 1717 & 1818) R-8		62694		

TYLIN INTERNATIONAL

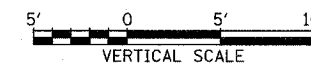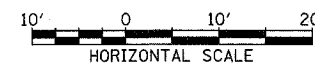

NB 87th ST. EXIT RAMP  
 STA. 2256+00 TO STA. 2257+00

P:\02373\Road\017\gpk\Trans\87C.F.dgn