



PLOTTED
 DATE: 11/14/94
 BY: J. W. [unreadable]
 NO. [unreadable]
 STRUCTURE NOTATION: C190

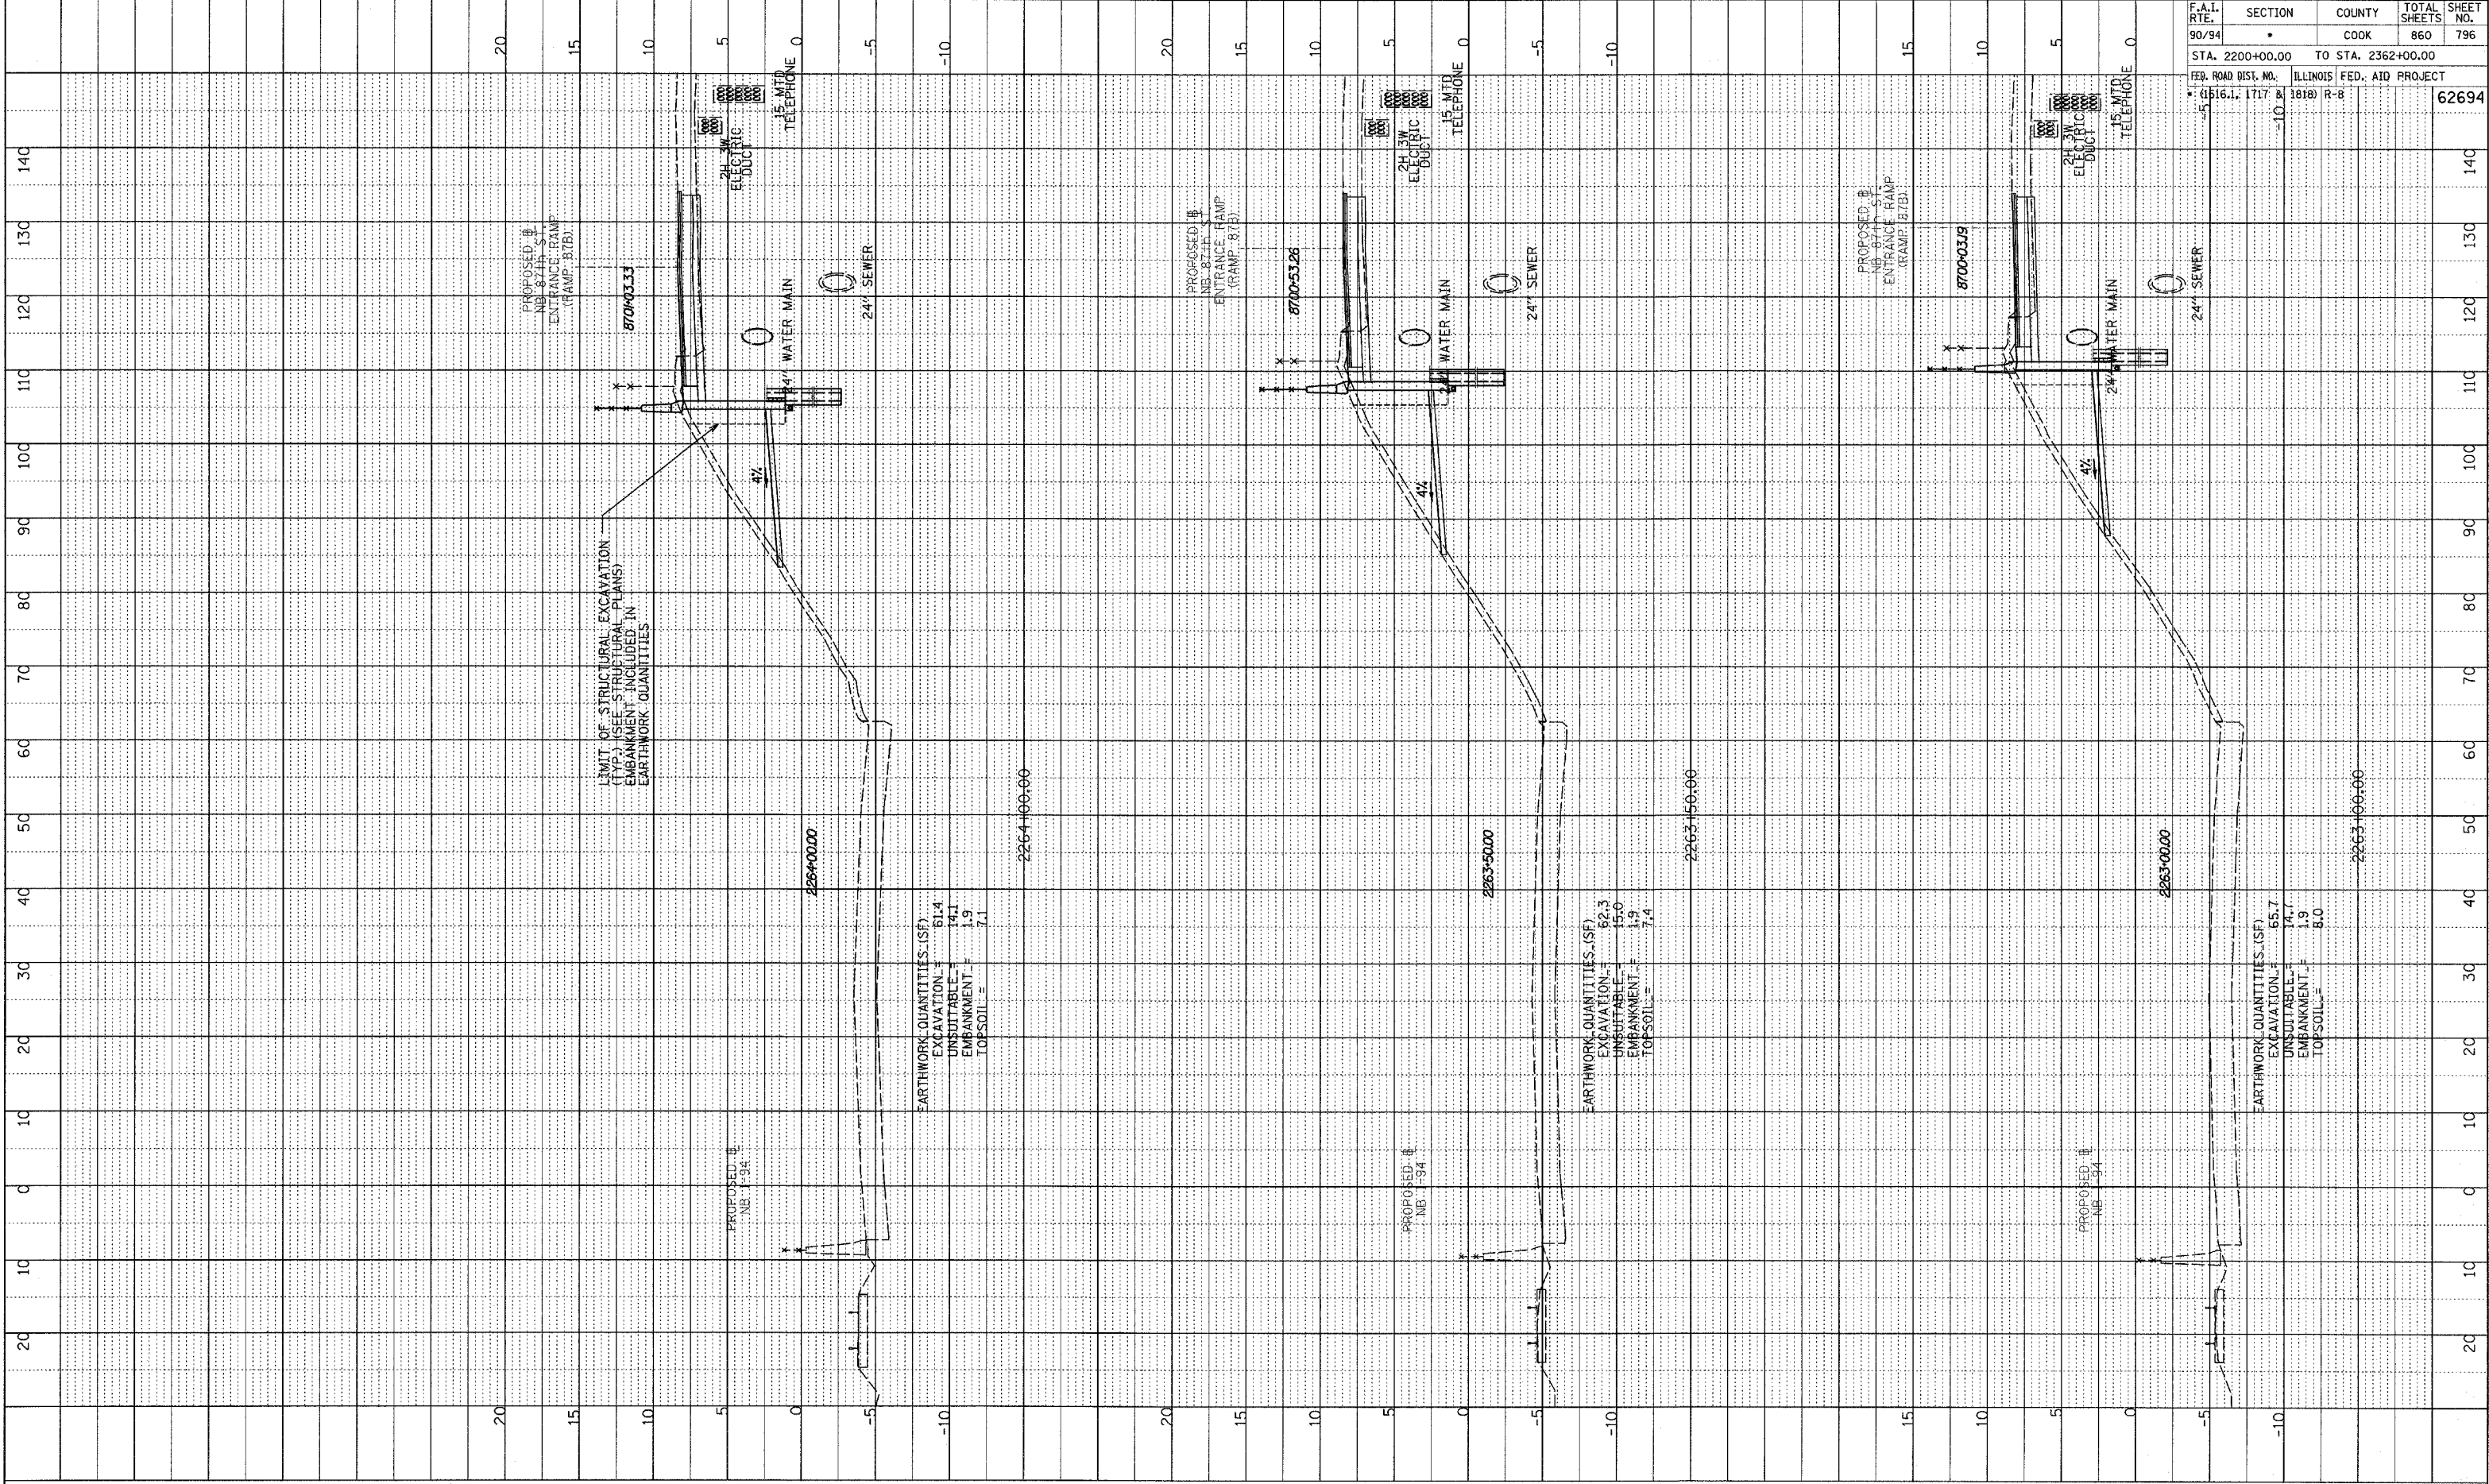

F.A.I. RTE.	SECTION	COUNTY	TOTAL SHEETS	SHEET NO.
90/94		COOK	860	796
STA. 2200+00.00		TO STA. 2362+00.00		
FED. ROAD DIST. NO.		ILLINOIS FED. AID PROJECT		
(1516.1, 1717 & 1818) R-8		62694		

TYLIN INTERNATIONAL

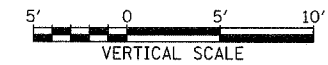

NB 87th ST. ENTRANCE RAMP
 STA. 2263+00 TO STA. 2264+00

PA-02373.ywd\cl\ogak\ross\87b-f.dgn