



NOTE BOOK
 NO. _____
 FLOTTED, REVERSED
 BACK TO
 STRUCTURE NOTATION CIRCD

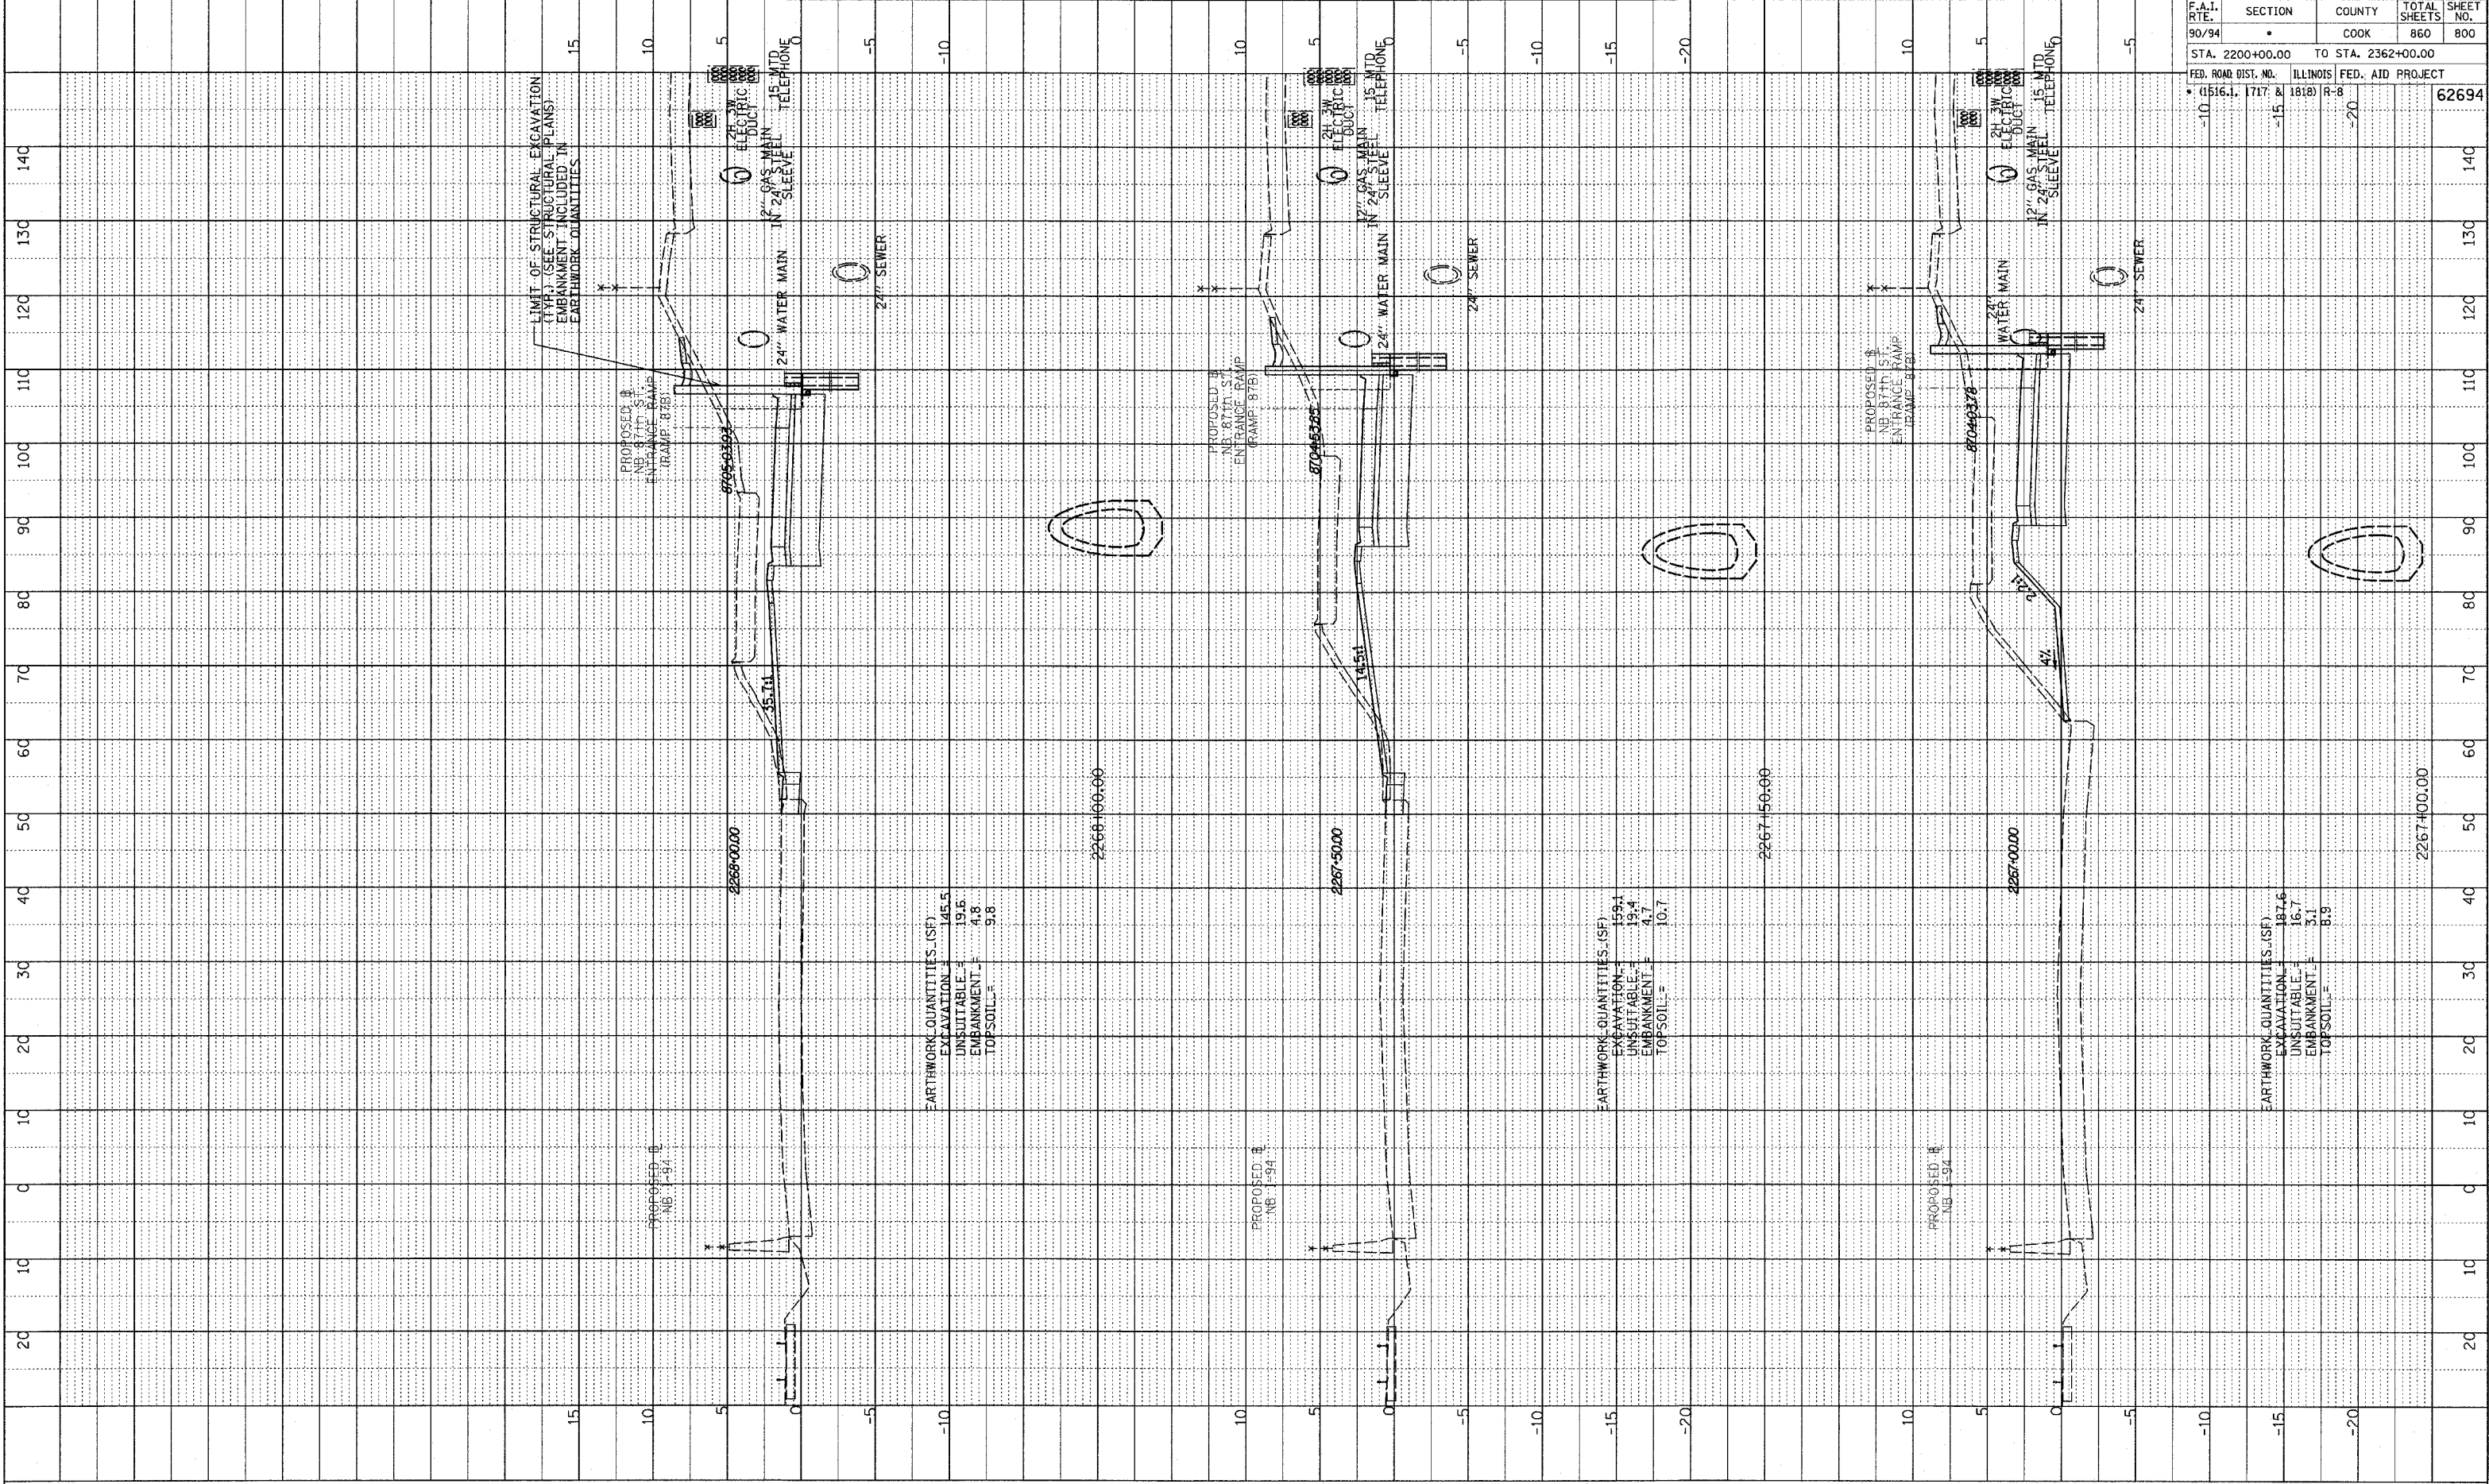

F.A.I. RTE.	SECTION	COUNTY	TOTAL SHEETS	SHEET NO.
90/94	*	COOK	860	800
STA. 2200+00.00		TO STA. 2362+00.00		
FED. ROAD DIST. NO.		ILLINOIS FED. AID PROJECT		
* (1516.1, 1717 & 1818)		R-8		62694

TYLIN INTERNATIONAL

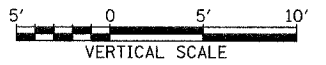

NB 87th ST. ENTRANCE RAMP
 STA. 2267+00 TO STA. 2268+00

PA 02373 vracoc\07\ngpk\7\access\87b_f.dgn