

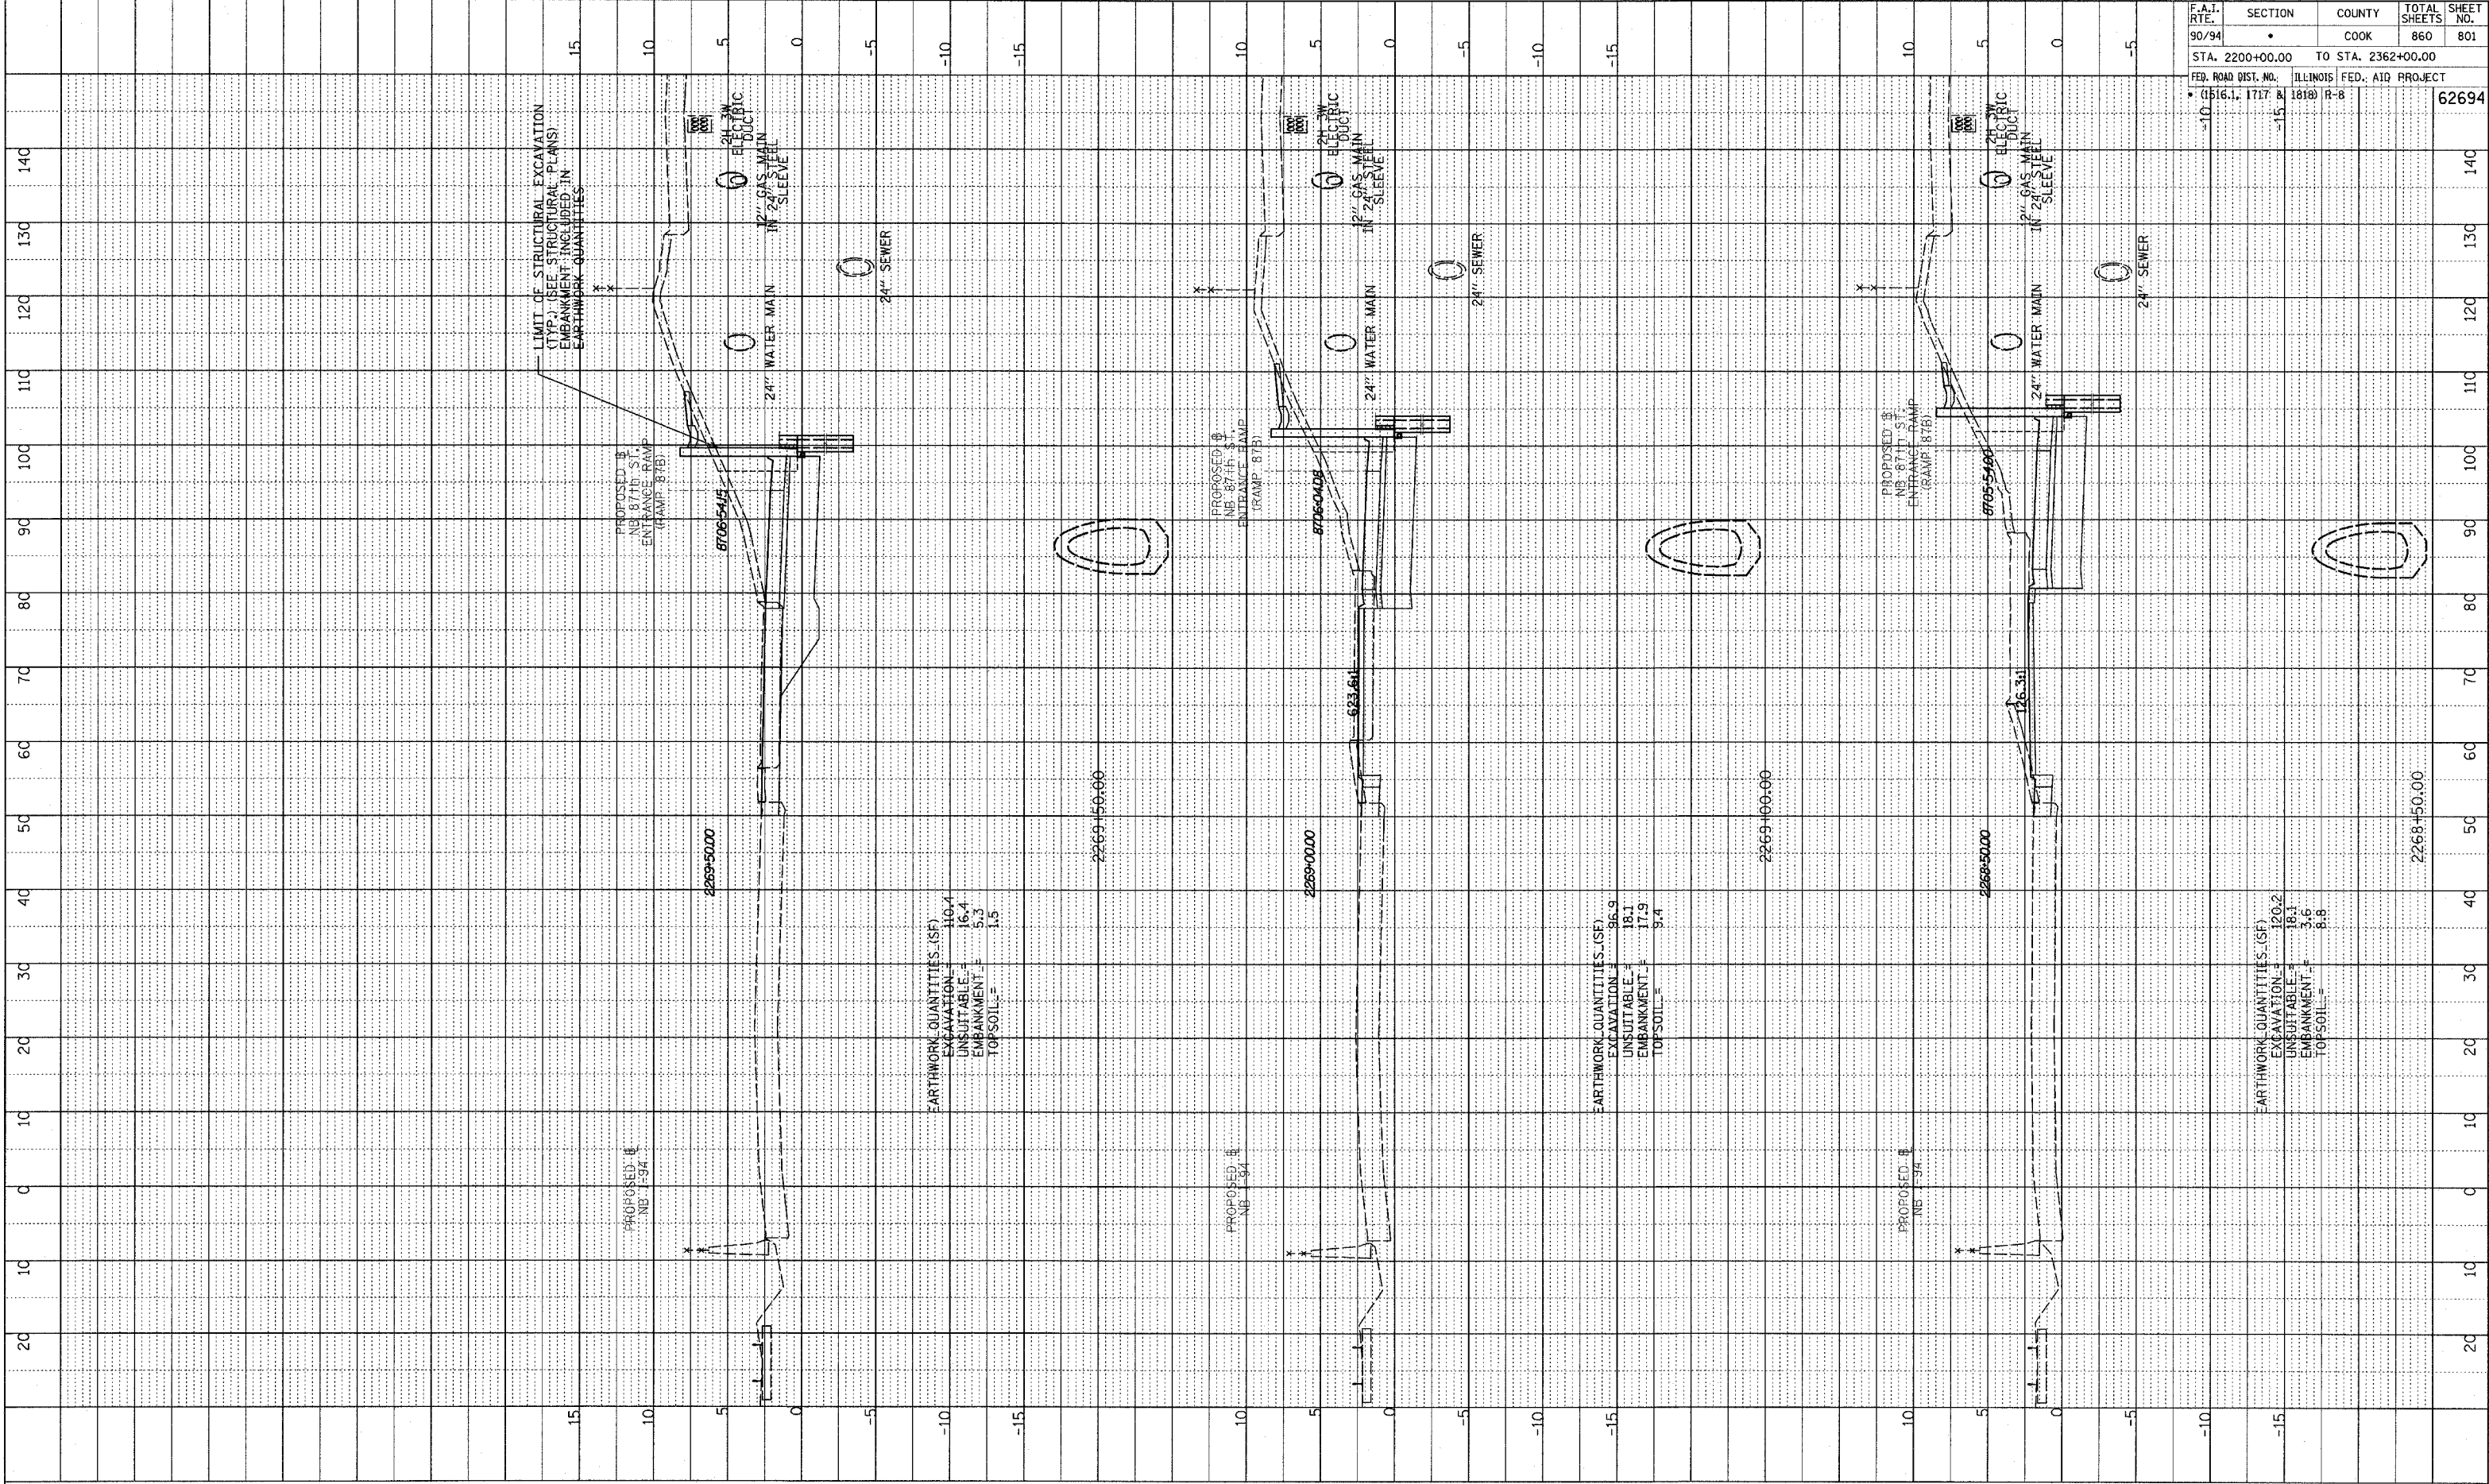


PLOTTED AND CHECKED  
 DATE: 11/11/94  
 DRAWN BY: J. J. GARDNER  
 STRUCTURE NOTATION: 2180

| F.A.T. RTE.                 | SECTION | COUNTY             | TOTAL SHEETS     | SHEET NO. |
|-----------------------------|---------|--------------------|------------------|-----------|
| 90/94                       | •       | COOK               | 860              | 801       |
| STA. 2200+00.00             |         | TO STA. 2362+00.00 |                  |           |
| FED. ROAD DIST. NO.         |         | ILLINOIS           | FED. AID PROJECT |           |
| • (1516.1, 1717 & 1818) R-8 |         |                    |                  | 62694     |

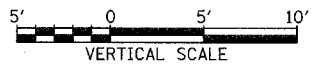

TYLIN INTERNATIONAL

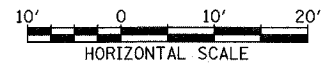

NB 87th ST. ENTRANCE RAMP  
 STA. 2268+50 TO STA. 2269+50