



NOTE BOOK
 PLOTTED
 CHECKED
 NO. _____
 STRUCTURE NOTATIONS CRKD

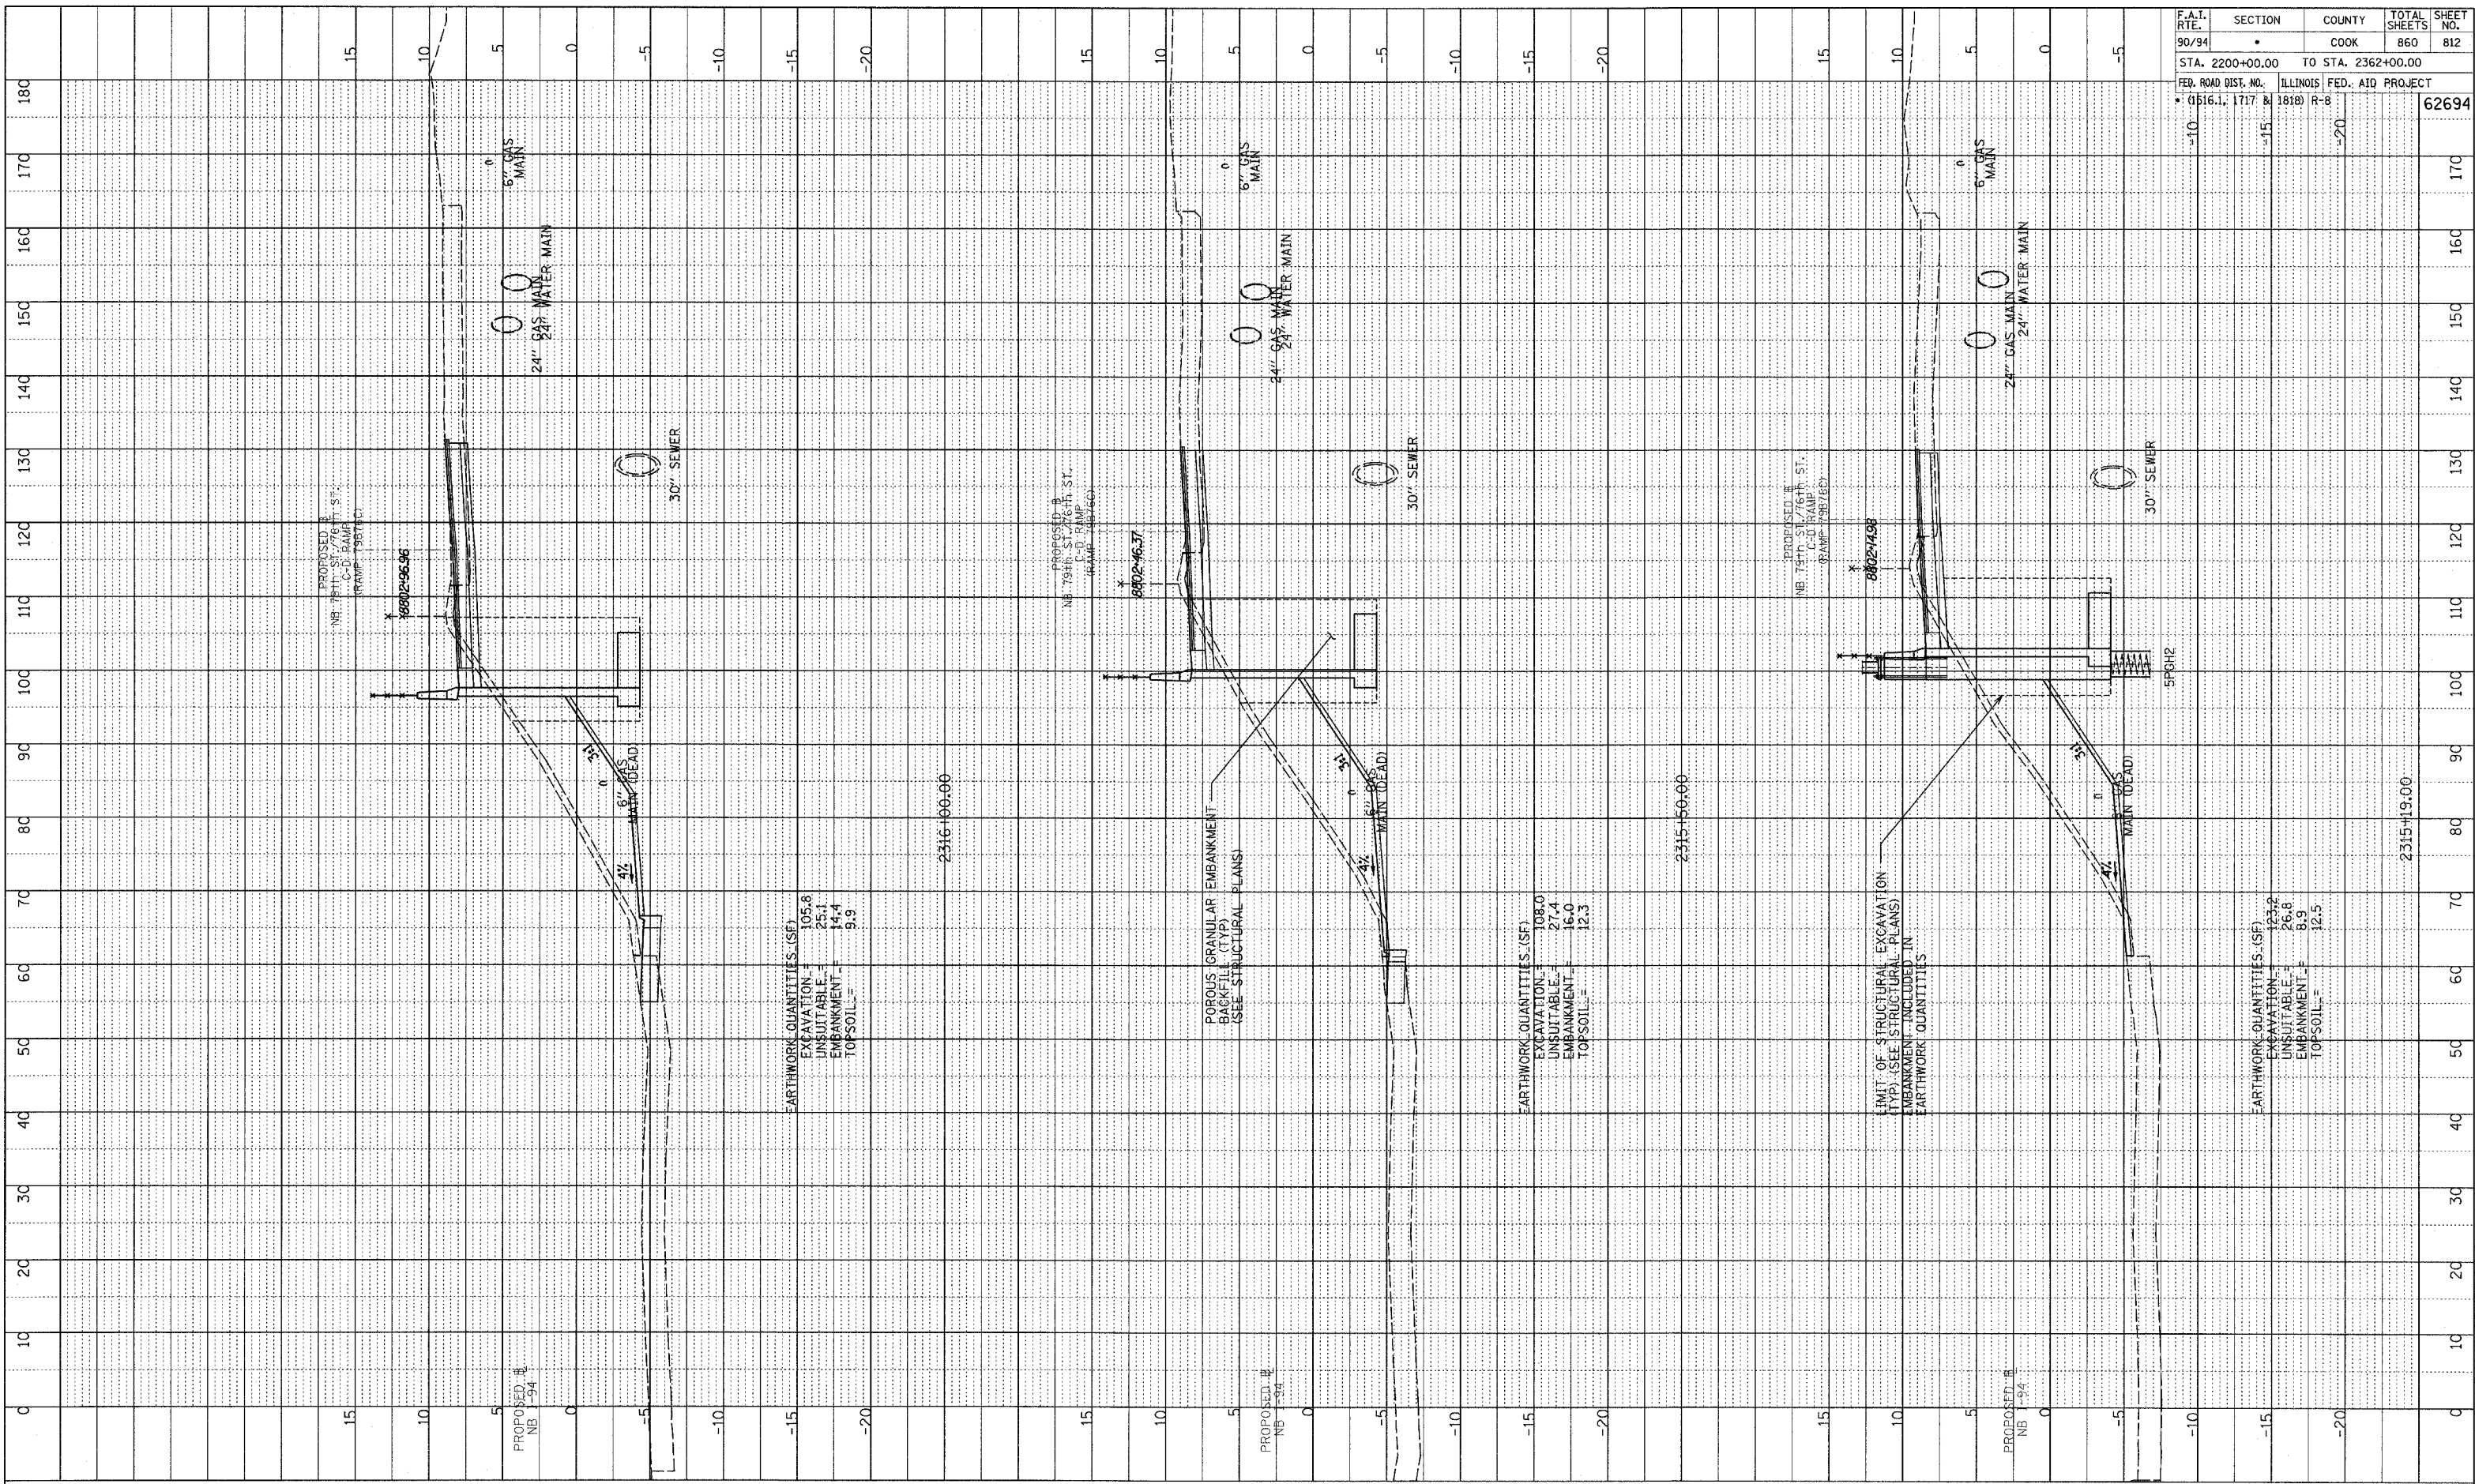

F.A.I. RTE.	SECTION	COUNTY	TOTAL SHEETS	SHEET NO.
90/94		COOK	860	812
STA. 2200+00.00 TO STA. 2362+00.00				
FED. ROAD DIST. NO. 1516.1, 1717 & 1818		ILLINOIS FED. AID PROJECT R-8		
				62694

TYLIN INTERNATIONAL

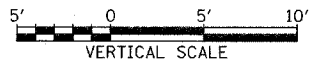

NB 79th TO 76th C-D RAMP
 STA. 2315+19 TO STA. 2316+00