



PLOTTED / CHECKED
 DATE / BY
 NO. / NO.
 STRUCTURE NOTATION CHNO

F.A.I. RTE.	SECTION	COUNTY	TOTAL SHEETS	SHEET NO.
90/94		COOK	860	814
STA. 2200+00.00 TO STA. 2362+00.00				
FED. ROAD DIST. NO. ILLINOIS FED. AID PROJECT				
• (1516.1, 1717 & 1818) R-8		62694		

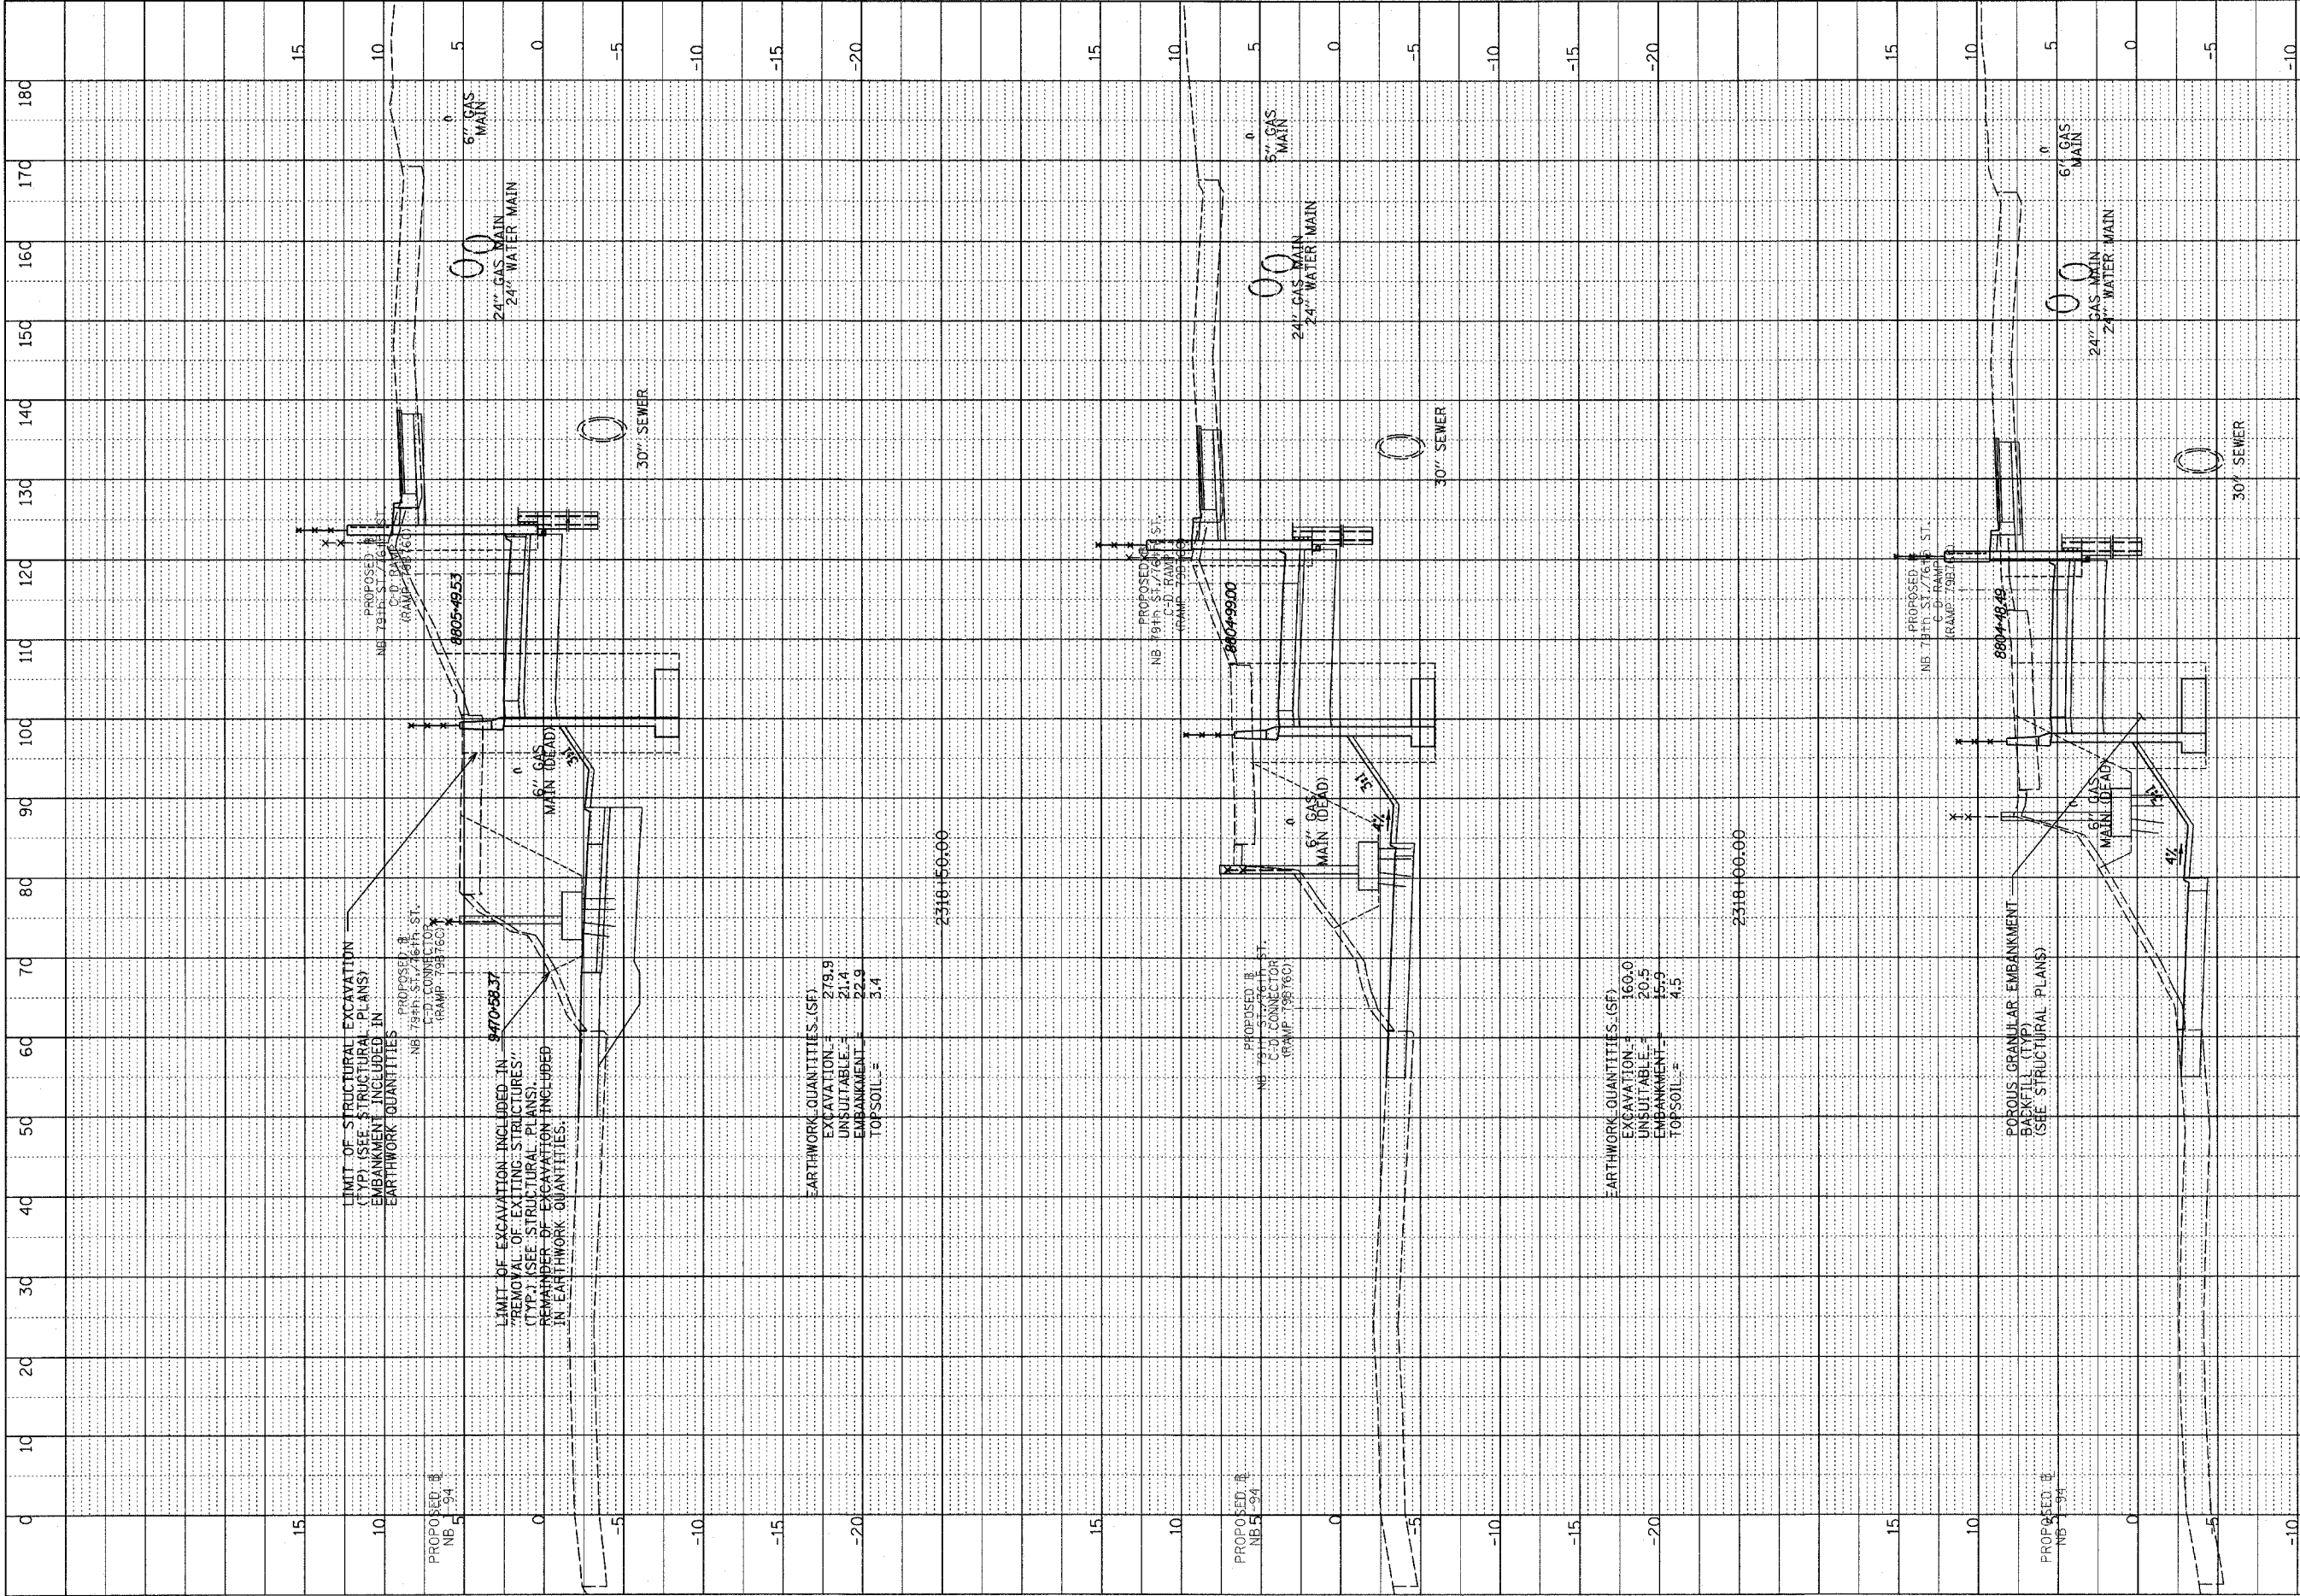

TYLIN INTERNATIONAL

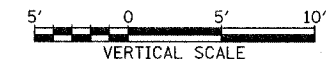

NB 79th TO 76th C-D RAMP
 STA. 2317+50 TO STA. 2318+50

P:\02373\road\c70\spk\Taxis\1916.f.dgn