



PLOTTED & CHECKED
 DATE: 11/11/94
 STRUCTURE NOTATION: CHNO
 NO. _____

F.A.I. RTE. 90/94	SECTION •	COUNTY COOK	TOTAL SHEETS 860	SHEET NO. 829
STA. 2200+00.00		TO STA. 2362+00.00		
FED. ROAD DIST. NO. • (1516.1, 1717 & 1818) R-8		ILLINOIS FED. AID PROJECT		62694

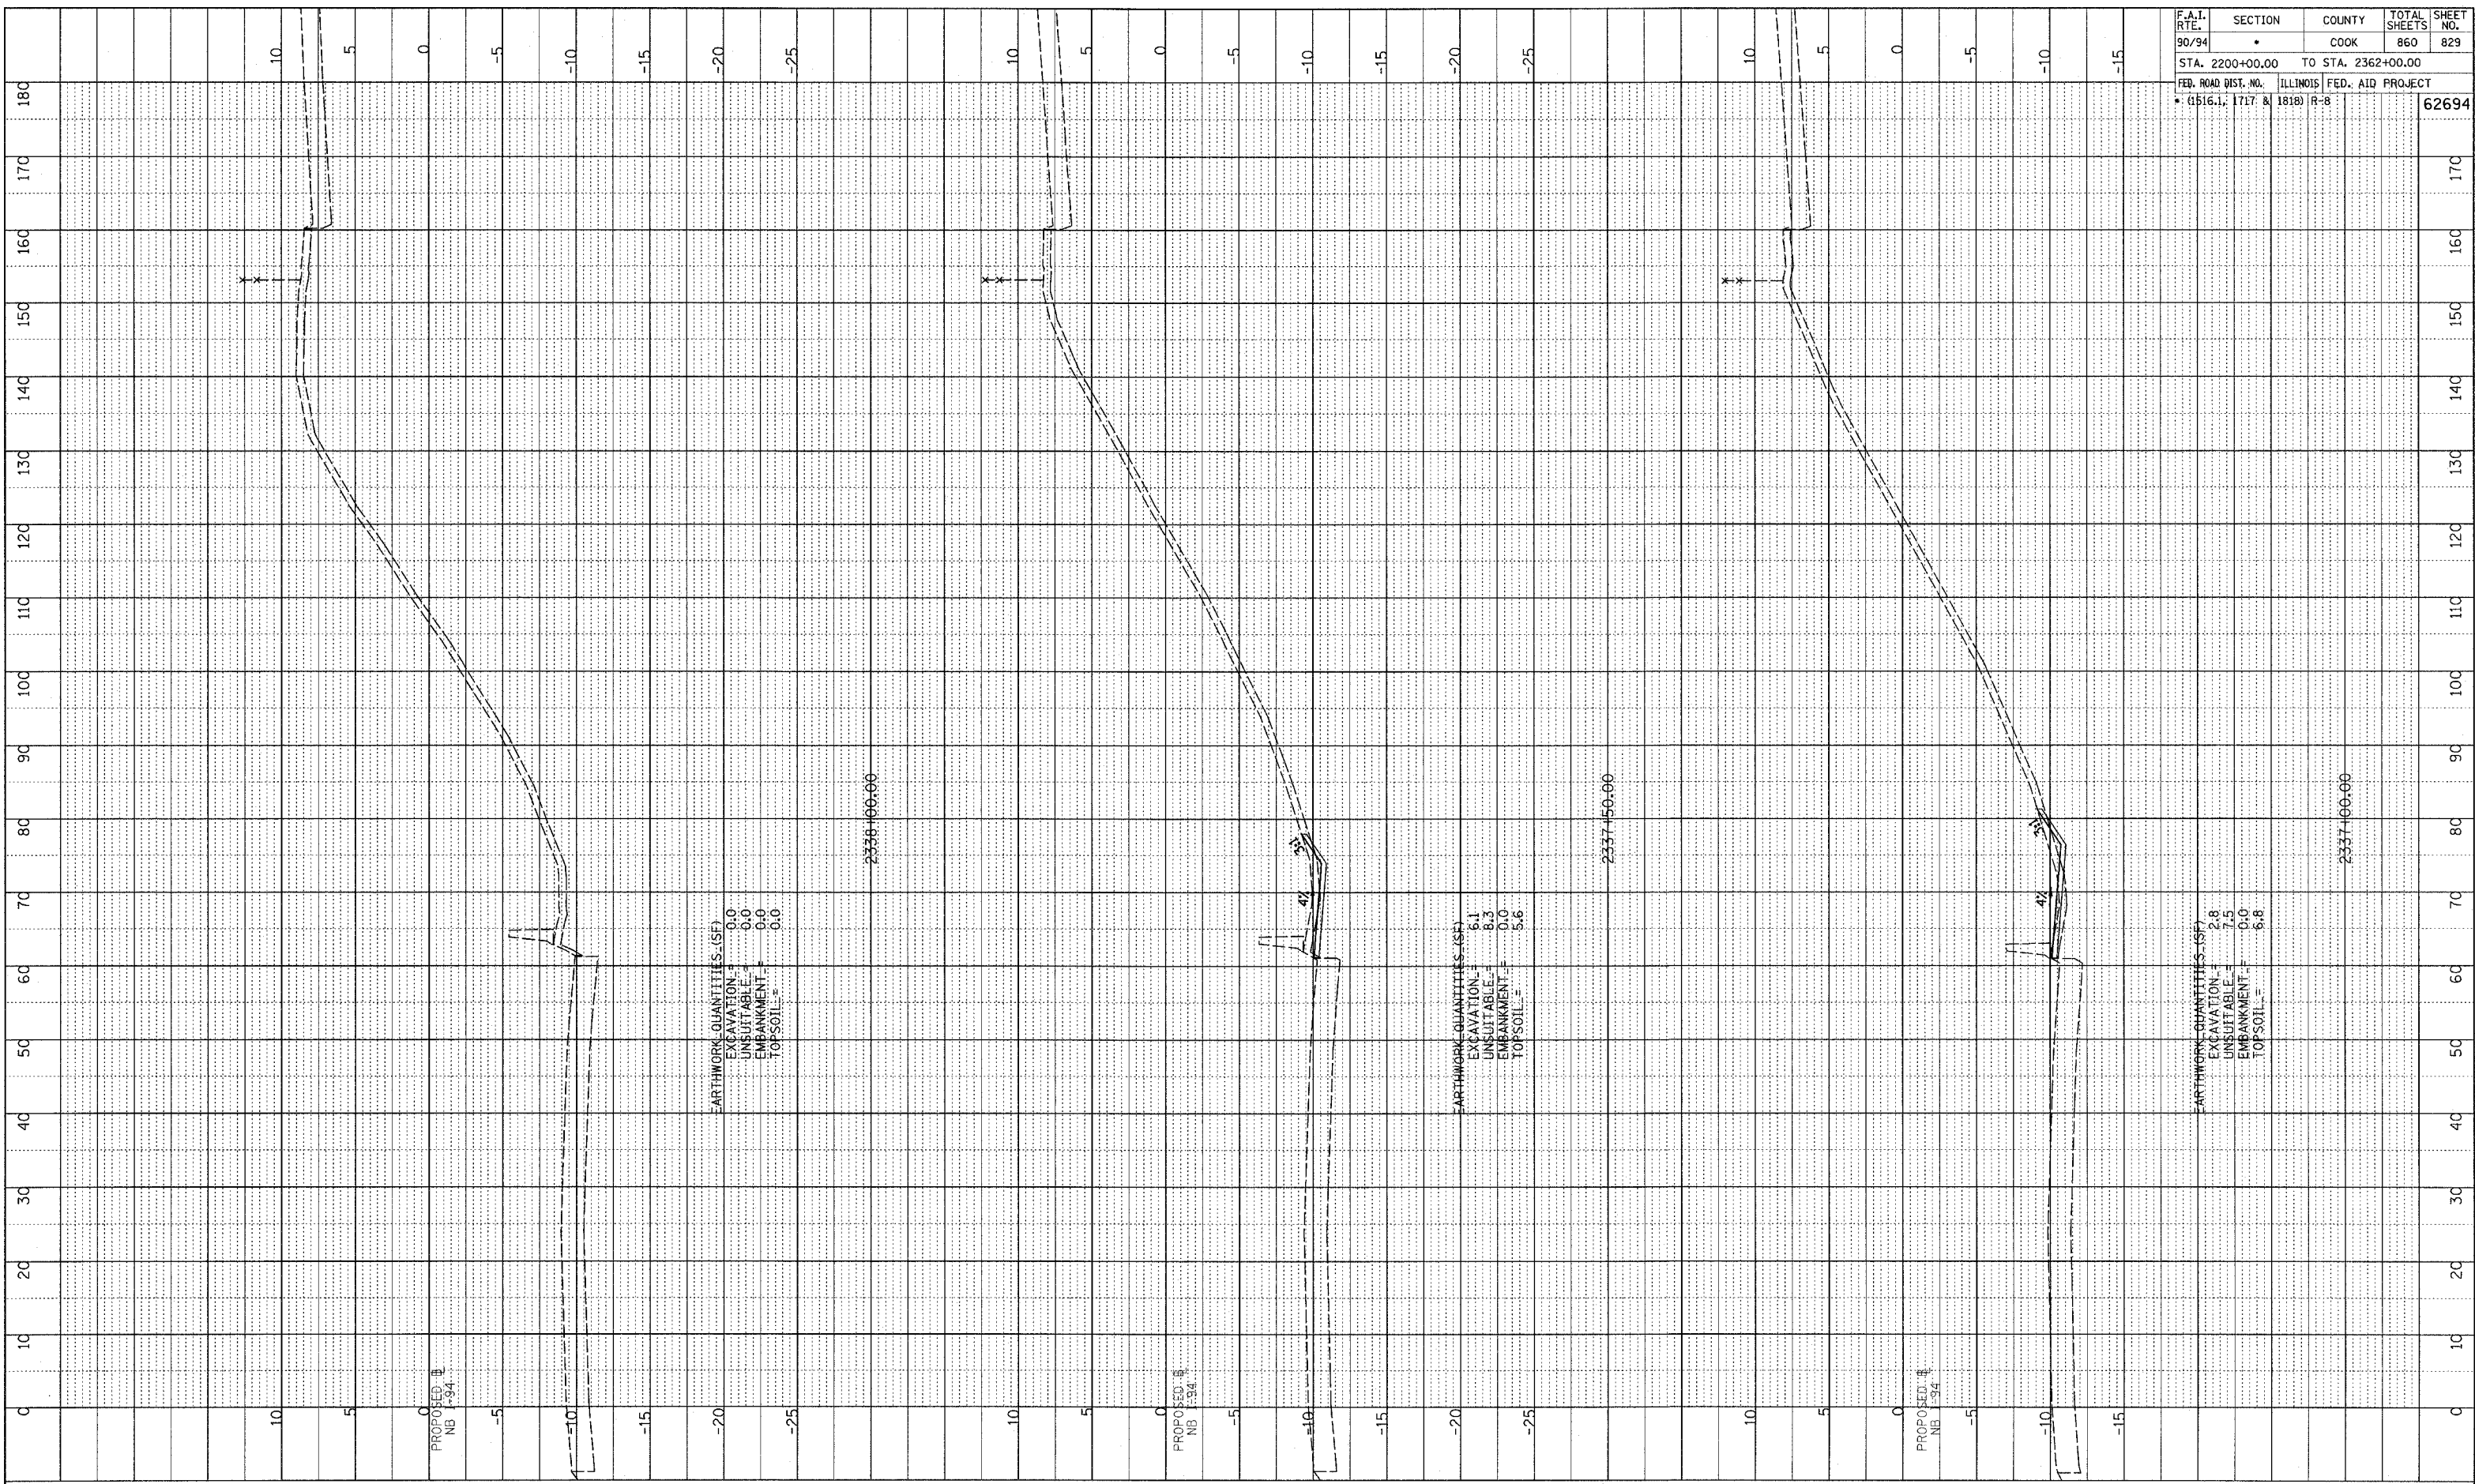

TYLIN INTERNATIONAL

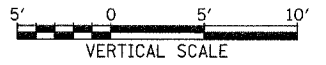

NB 79th TO 76th C-D RAMP
 STA. 2337+00 TO STA. 2338+00

P:\0237\3\road\c-d\c-d\gpk\1\assh\976_f.dgn