

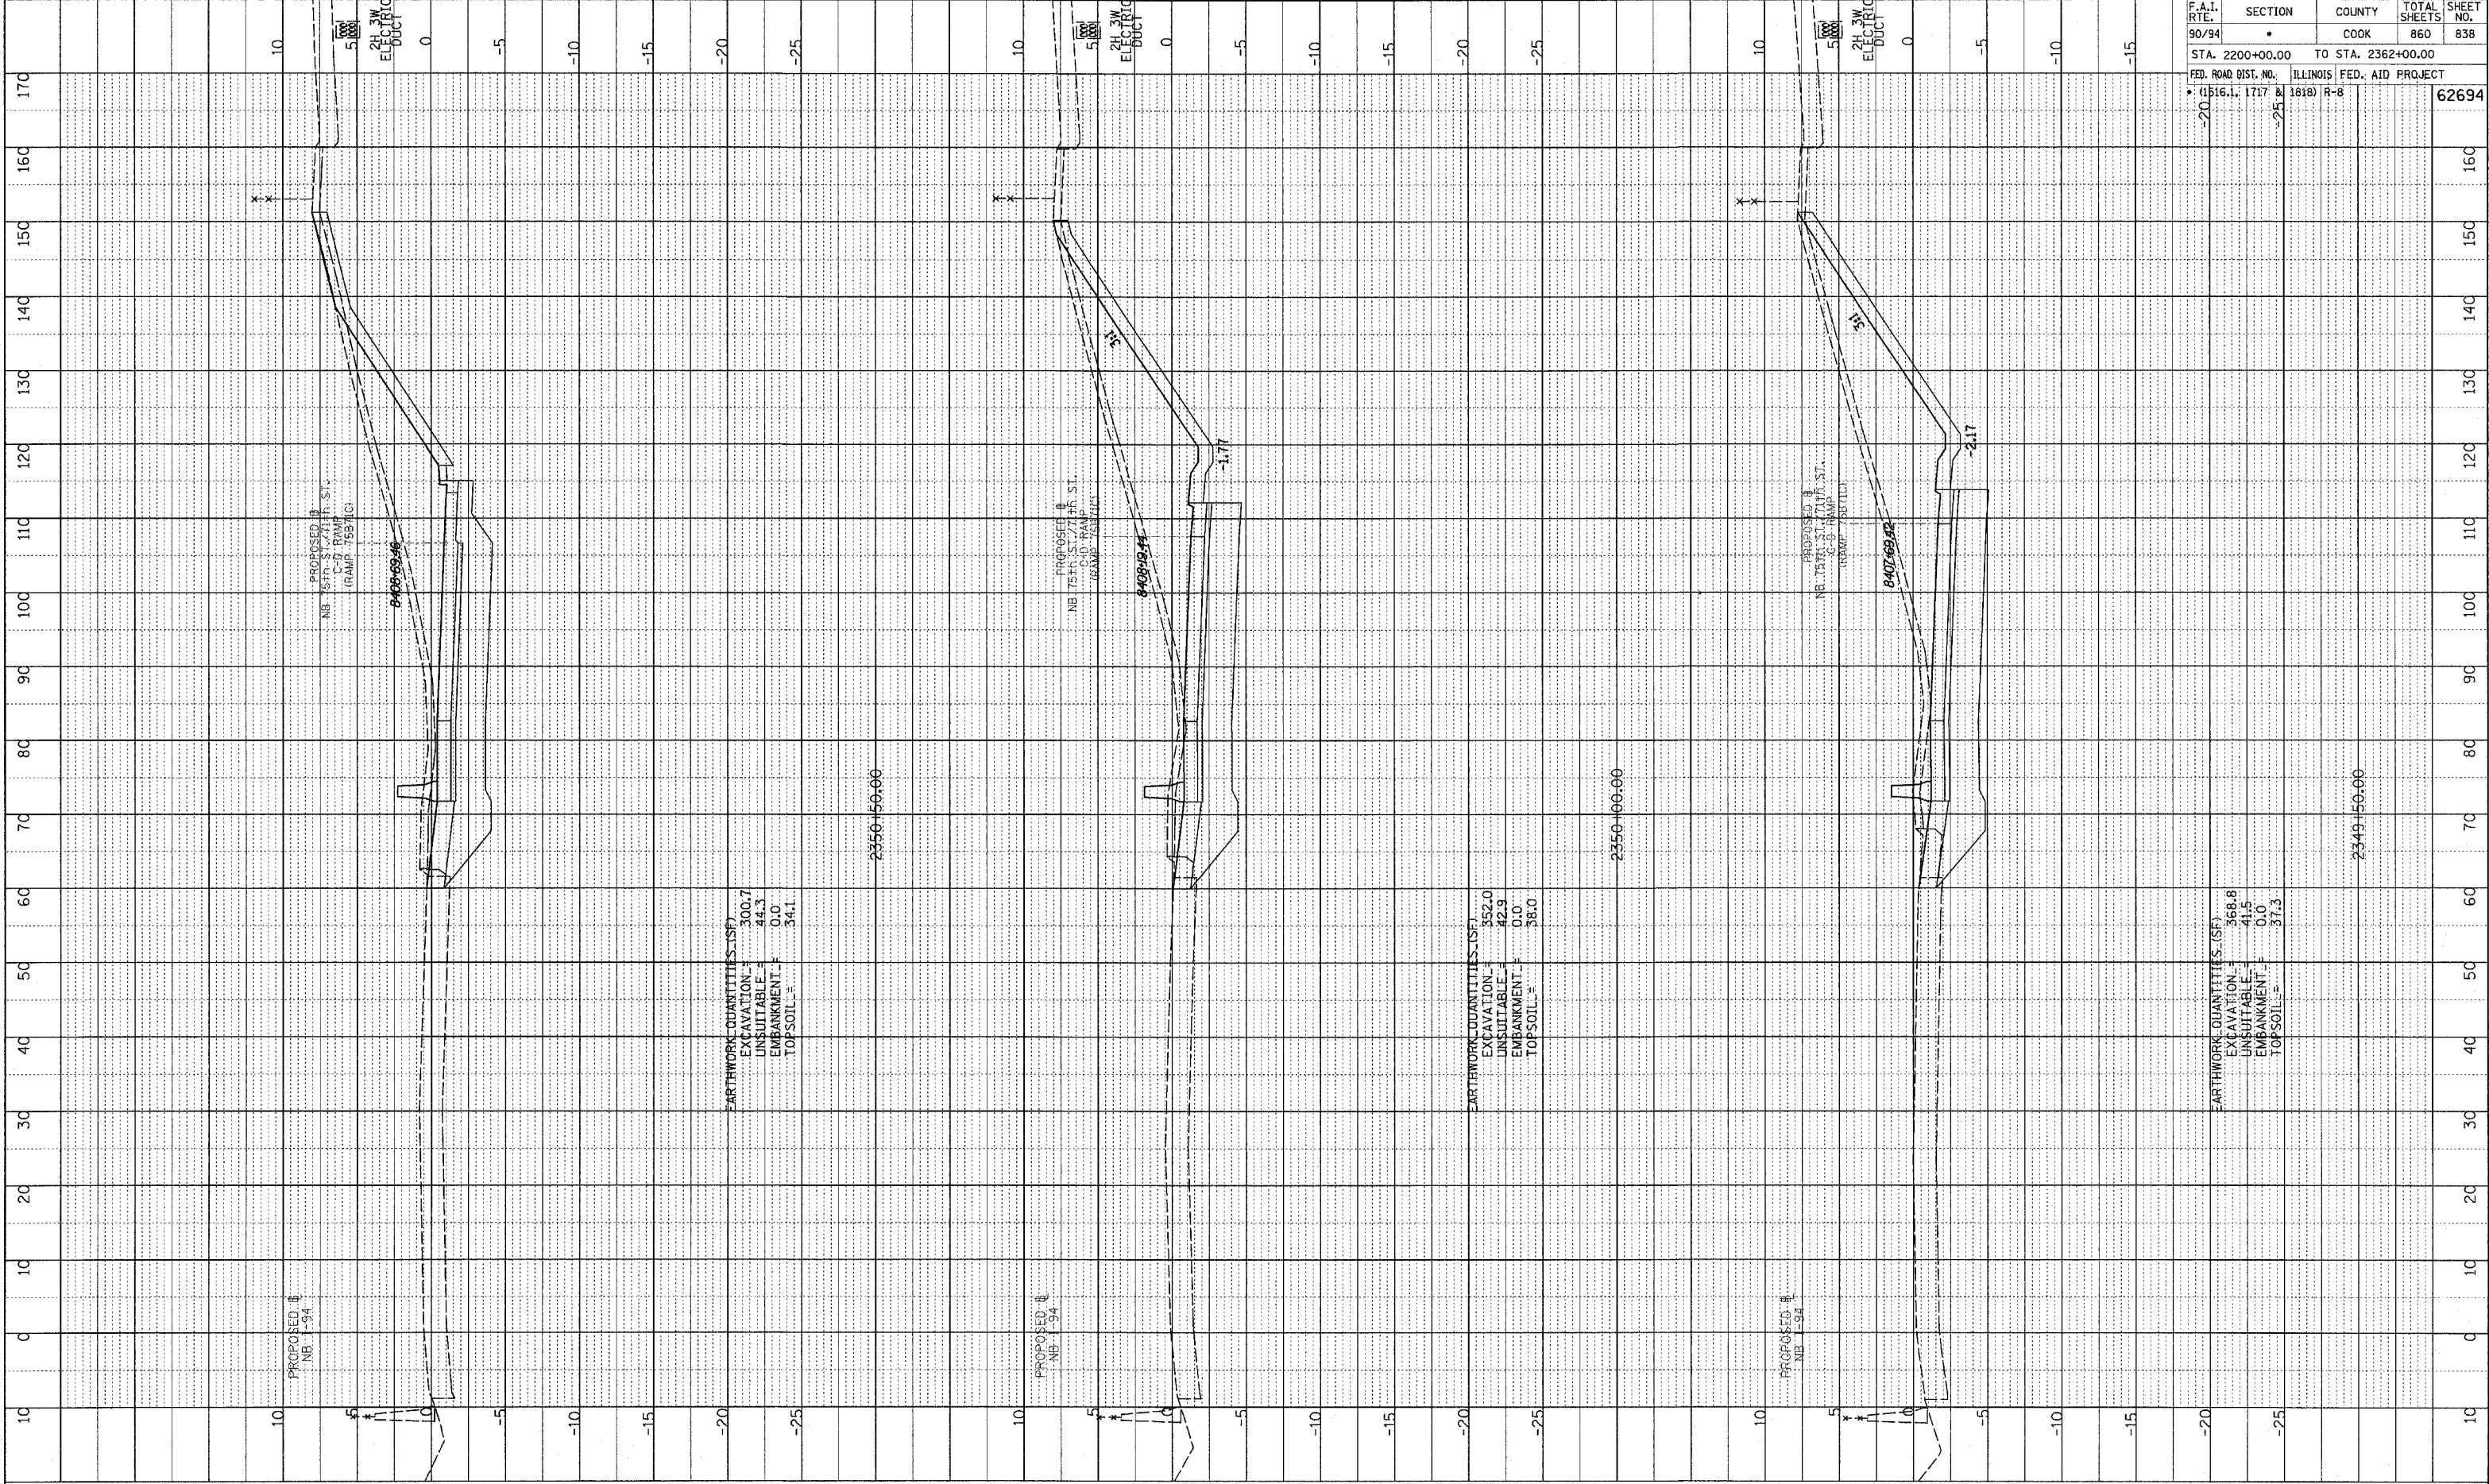


NOTE BOOK
 DRAWING NO. _____
 STRUCTURE NOTATION CHRD

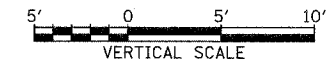

F.A.I. RTE.	SECTION	COUNTY	TOTAL SHEETS	SHEET NO.
90/94	•	COOK	860	838
STA. 2200+00.00		TO STA. 2362+00.00		
FED. ROAD DIST. NO.		ILLINOIS FED. AID PROJECT		
• (1516.1, 1717 & 1818) R-8		62694		

TYLIN INTERNATIONAL

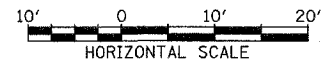

NB 75th TO 71st. C-D RAMP
 STA. 2349+50 TO STA. 2350+50

PLAN 2349+50 TO 2350+50 (RAMP 758710)