


NOTE BOOK
 PLANTED
 DRAWINGS
 NO. _____
 STRUCTURE NOTATION CIPAD



F.A.I. RTE.	SECTION	COUNTY	TOTAL SHEETS	SHEET NO.
90/94	*	COOK	860	840
STA. 2200+00.00		TO STA. 2362+00.00		
FED. ROAD DIST. NO.		ILLINOIS FED. AID PROJECT		
* (1516.1, 1717 & 1818) R-8				
				62694

TYLIN INTERNATIONAL

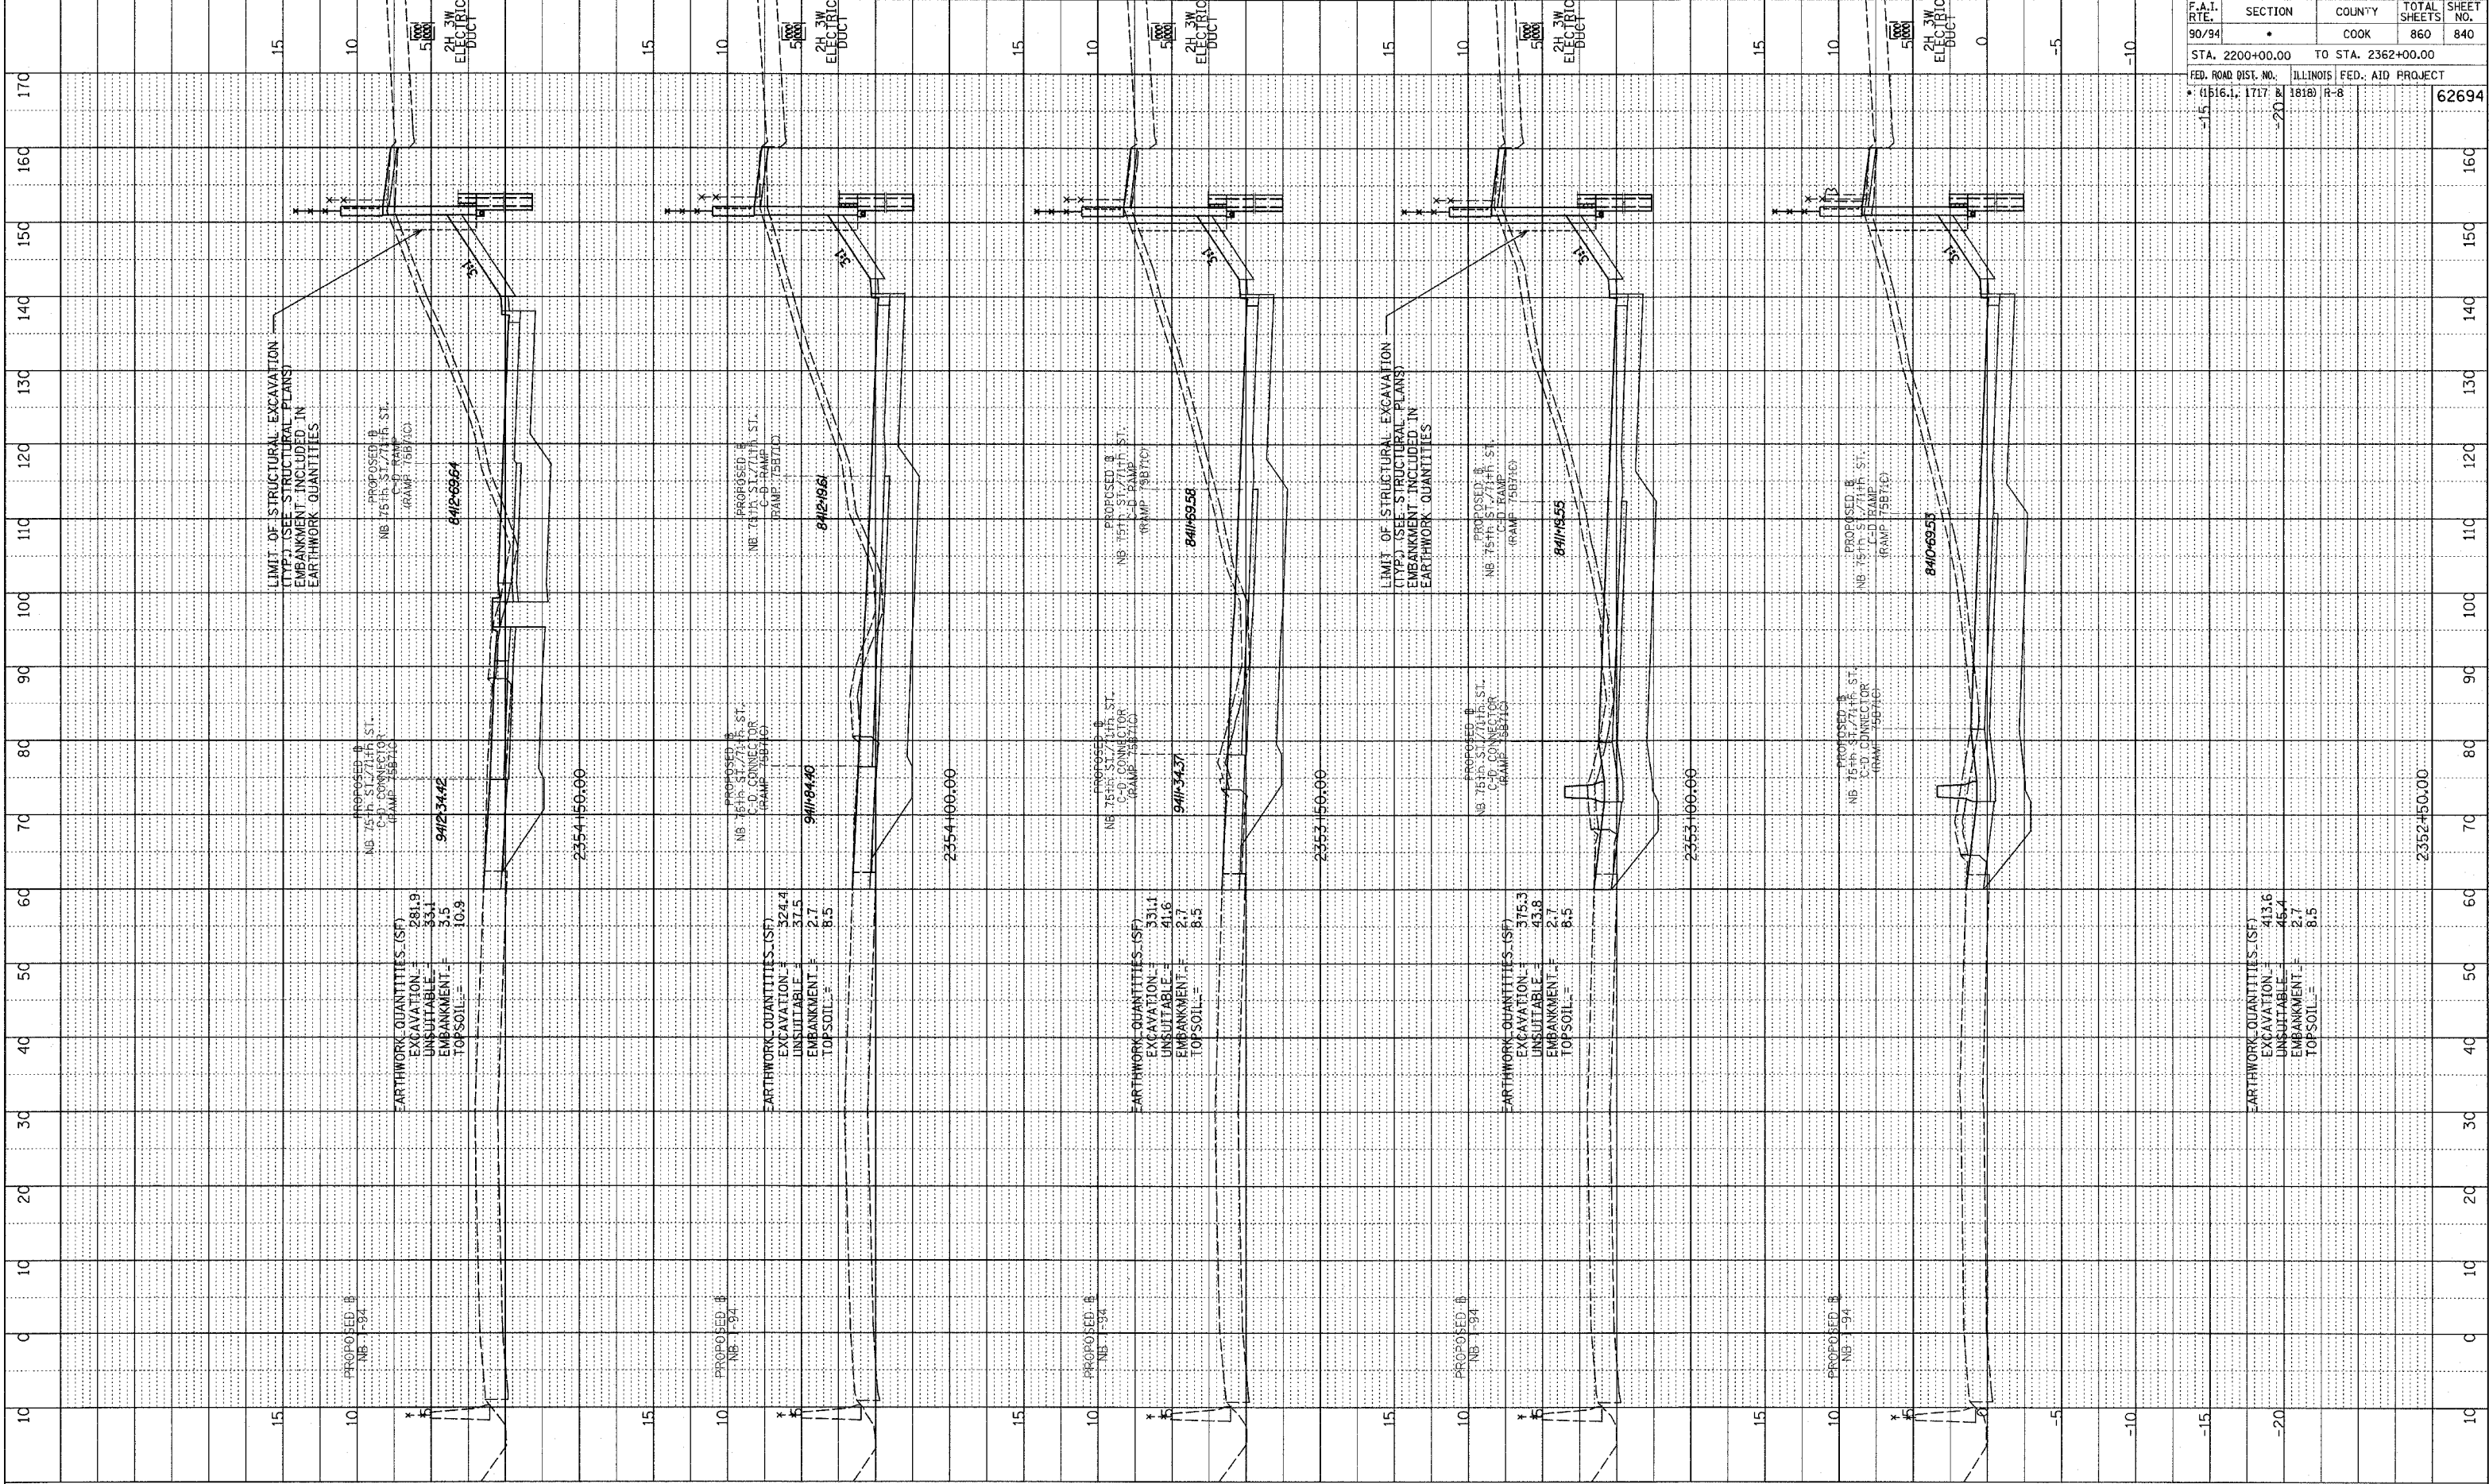

NB 75th TO 71st. C-D RAMP
 STA. 2352+50 TO STA. 2354+50

PA02373.ywd/c:\a\gpk\trassn\571.f.dgn