



PROPOSED SB ENTRANCE/EXIT RAMP

PROPOSED RAMP WITH RETAINING WALL ON RIGHT SIDE
(OFFSET FROM BACK OF CURB)

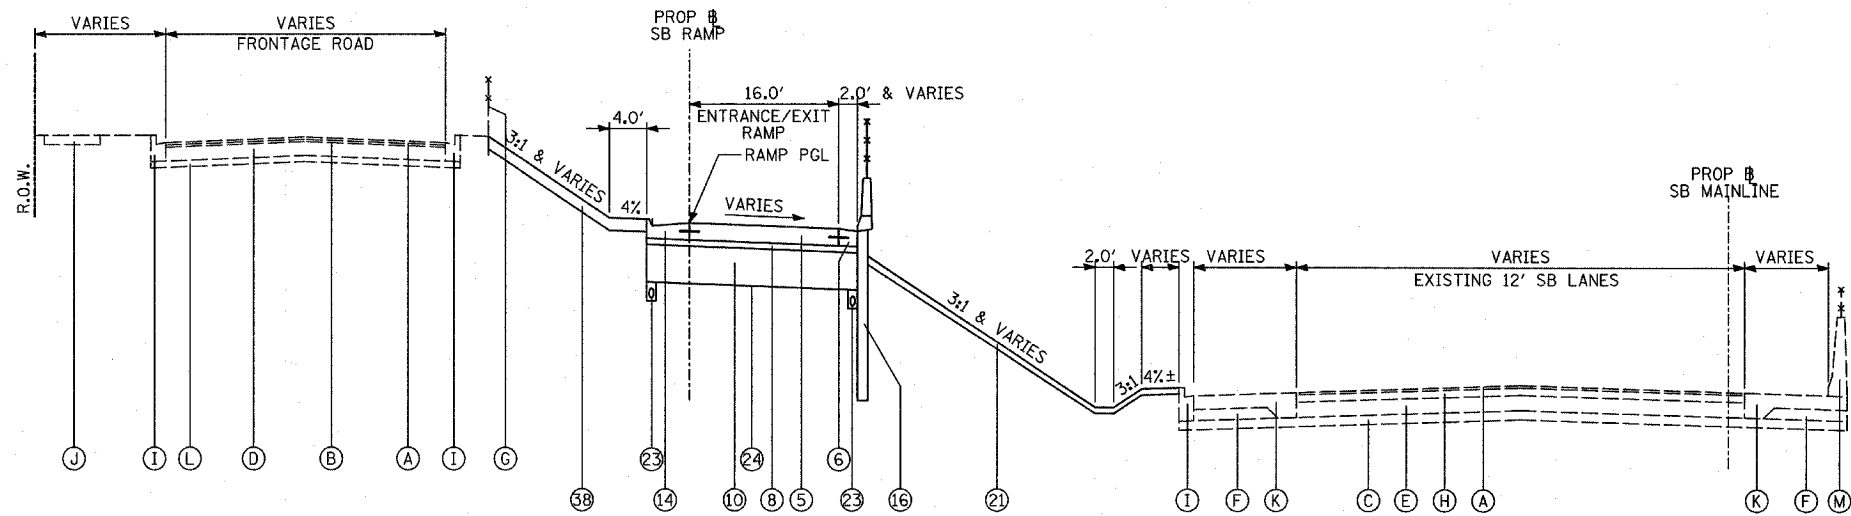


PROPOSED SB ENTRANCE/EXIT RAMP

PROPOSED RAMP WITH RETAINING WALL ON LEFT SIDE
(ADJACENT TO BACK OF SHOULDER)

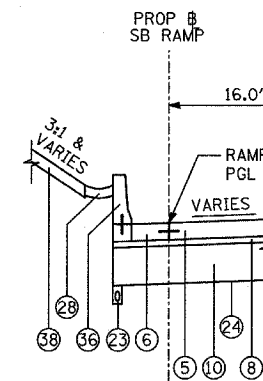

PROPOSED SB ENTRANCE/EXIT RAMP DETAIL

PROPOSED RAMP WITH RETAINING WALL ON RIGHT SIDE
(SEE SHEET 1 OF 5 FOR TYPICAL RAMP WITH CCC&G ON RIGHT SIDE)

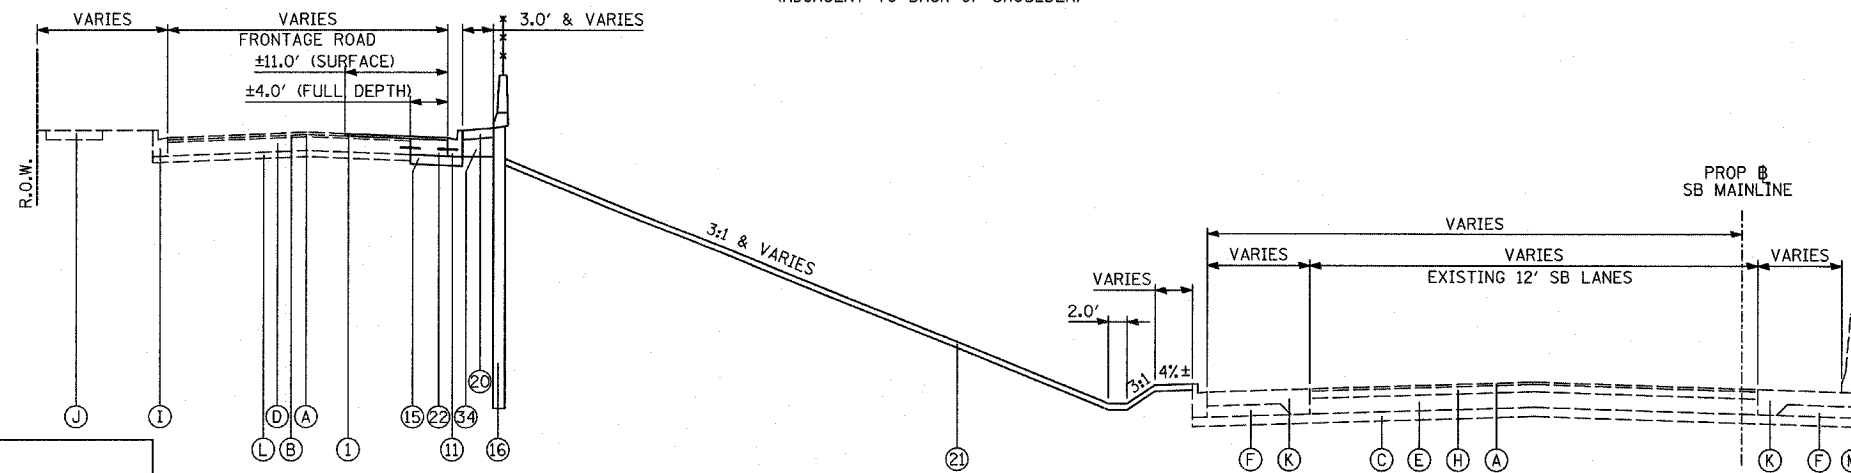

PROPOSED RETAINING WALL ADJACENT TO SB FRONTAGE ROAD

NO PROPOSED RAMP WORK

REVISIONS	
NAME	DATE

ILLINOIS DEPARTMENT OF TRANSPORTATION
F.A.I. 94 (DAN RYAN EXPRESSWAY)

PROPOSED TYPICAL SECTIONS
SB ENTRANCE/EXIT RAMPS
(SHEET 2 OF 5)

SCALE: NONE
DATE: MARCH 25, 2005
DRAWN BY: JPA
CHECKED BY: MPG