

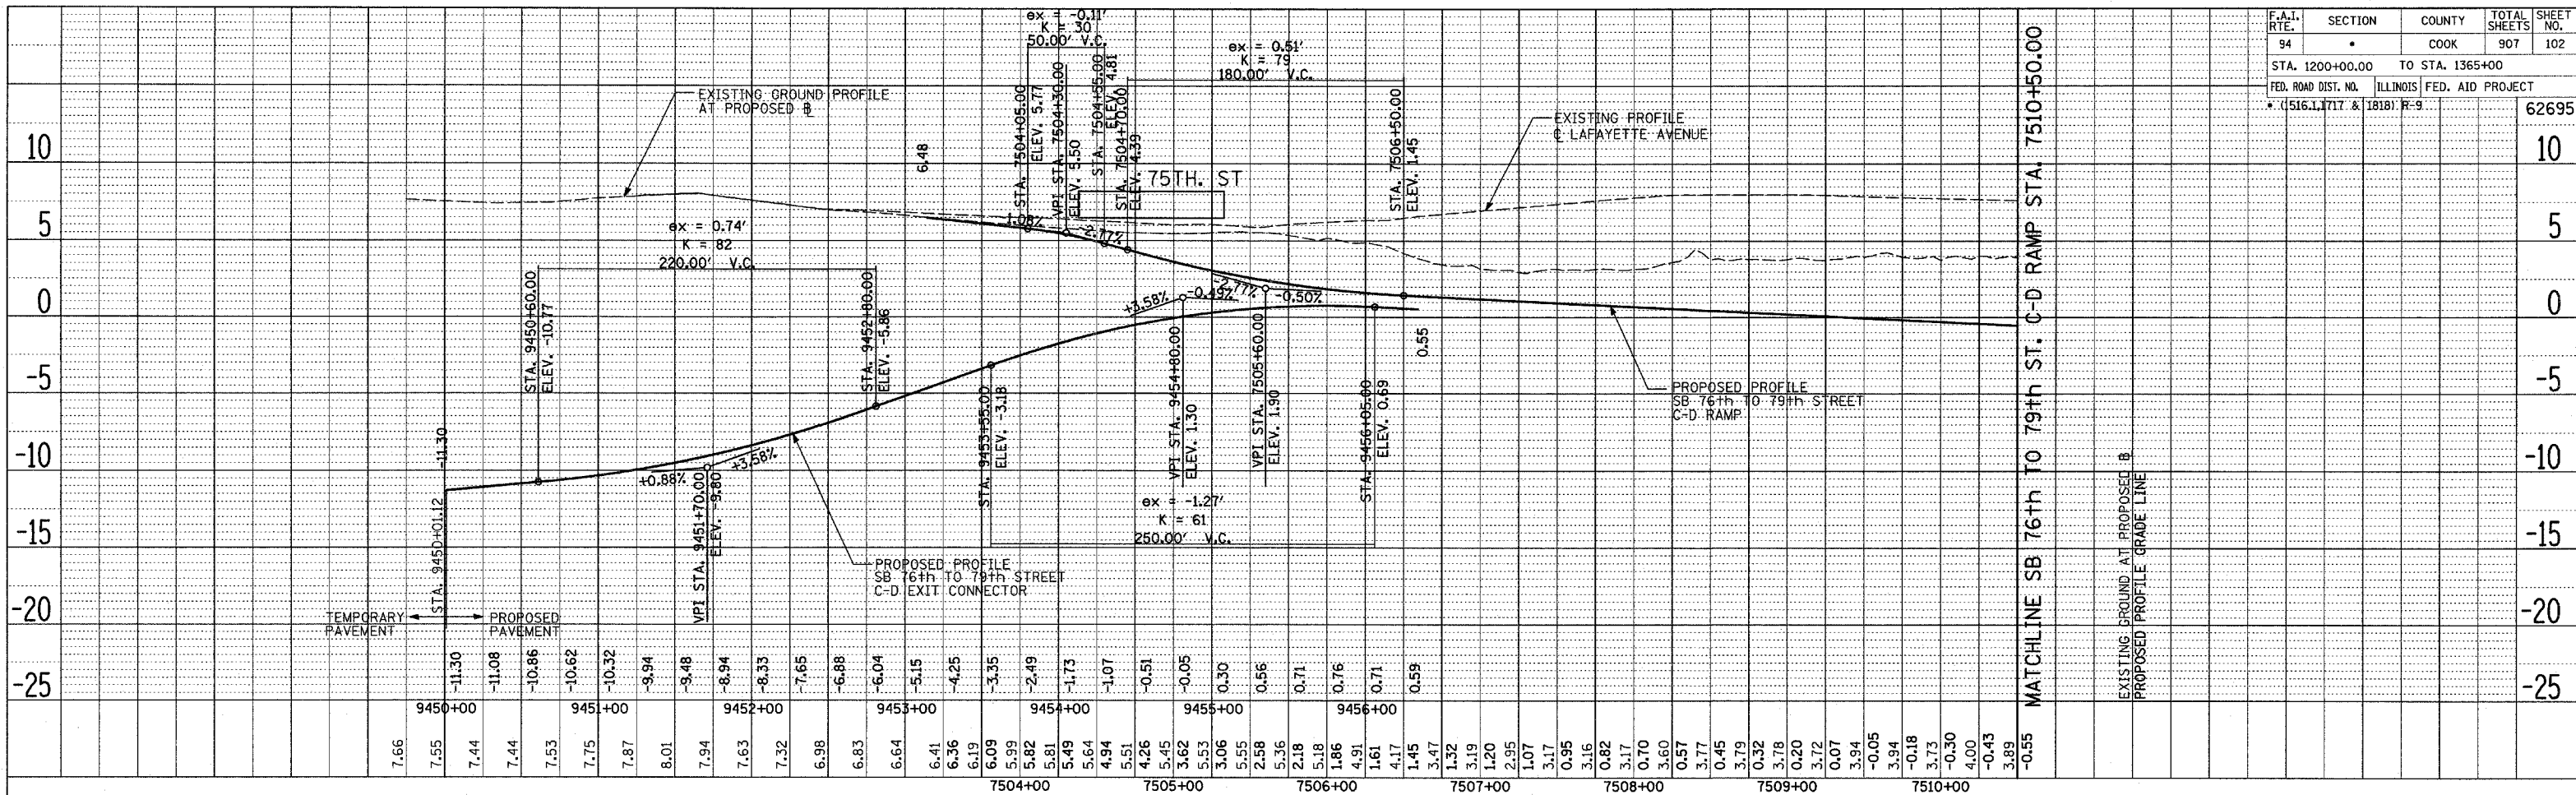


PLAN	SURVEYED	BY	DATE
NOTE BOOK	NO.		
FILE NAME			

PLAN	SURVEYED	BY	DATE
NOTE BOOK	NO.		
FILE NAME			

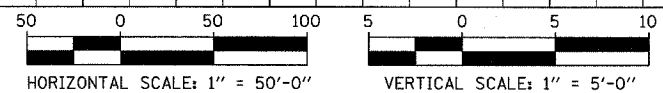

F.A.I. RTE.	SECTION	COUNTY	TOTAL SHEETS	SHEET NO.
94		COOK	907	102
STA. 1200+00.00 TO STA. 1365+00				
FED. ROAD DIST. NO.		ILLINOIS	FED. AID PROJECT	
* (516.1.1717 & 1818) R-9				62695

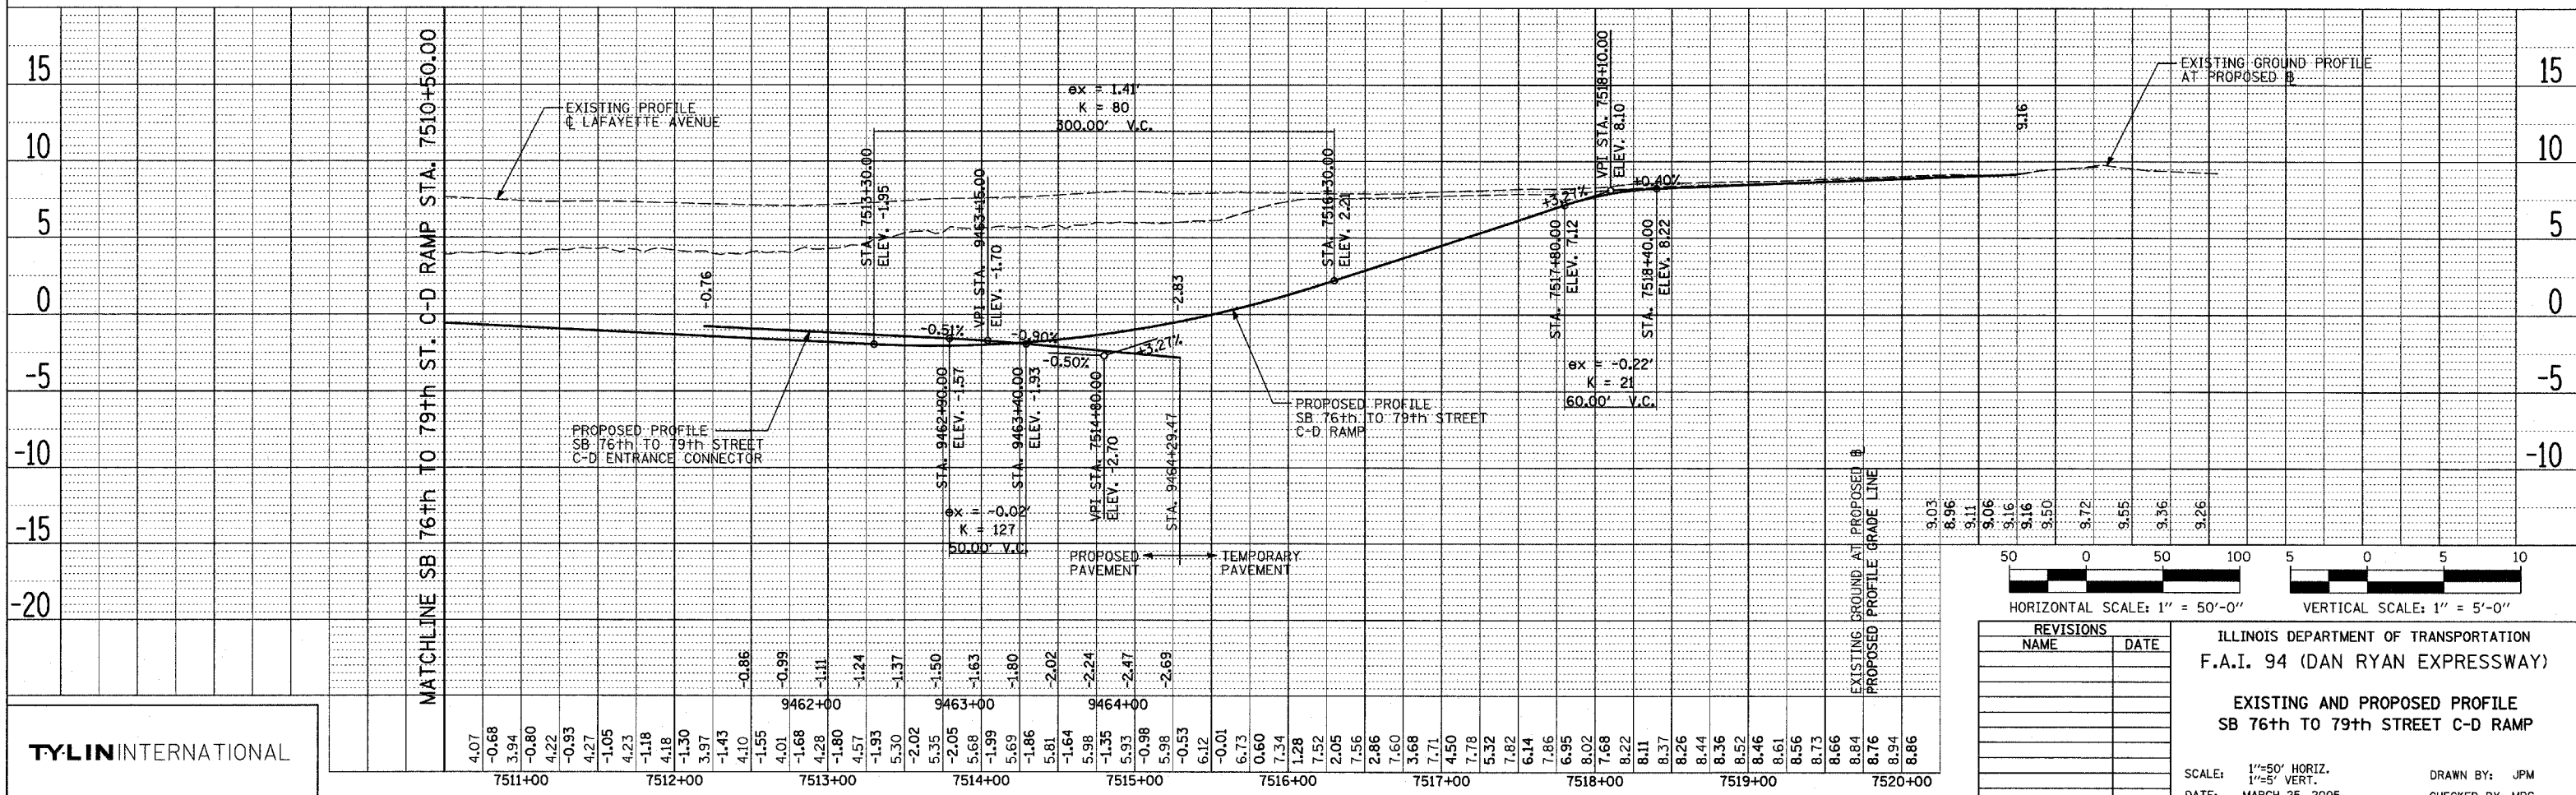

REVISIONS	
NAME	DATE

ILLINOIS DEPARTMENT OF TRANSPORTATION  
F.A.I. 94 (DAN RYAN EXPRESSWAY)

EXISTING AND PROPOSED PROFILE  
SB 76th TO 79th STREET C-D RAMP

SCALE: 1"=50' HORIZ.  
1"=5' VERT.

DATE: MARCH 25, 2005

DRAWN BY: JPM  
CHECKED BY: MPG

TYLIN INTERNATIONAL

03/30/2005 04:46:32 PM