

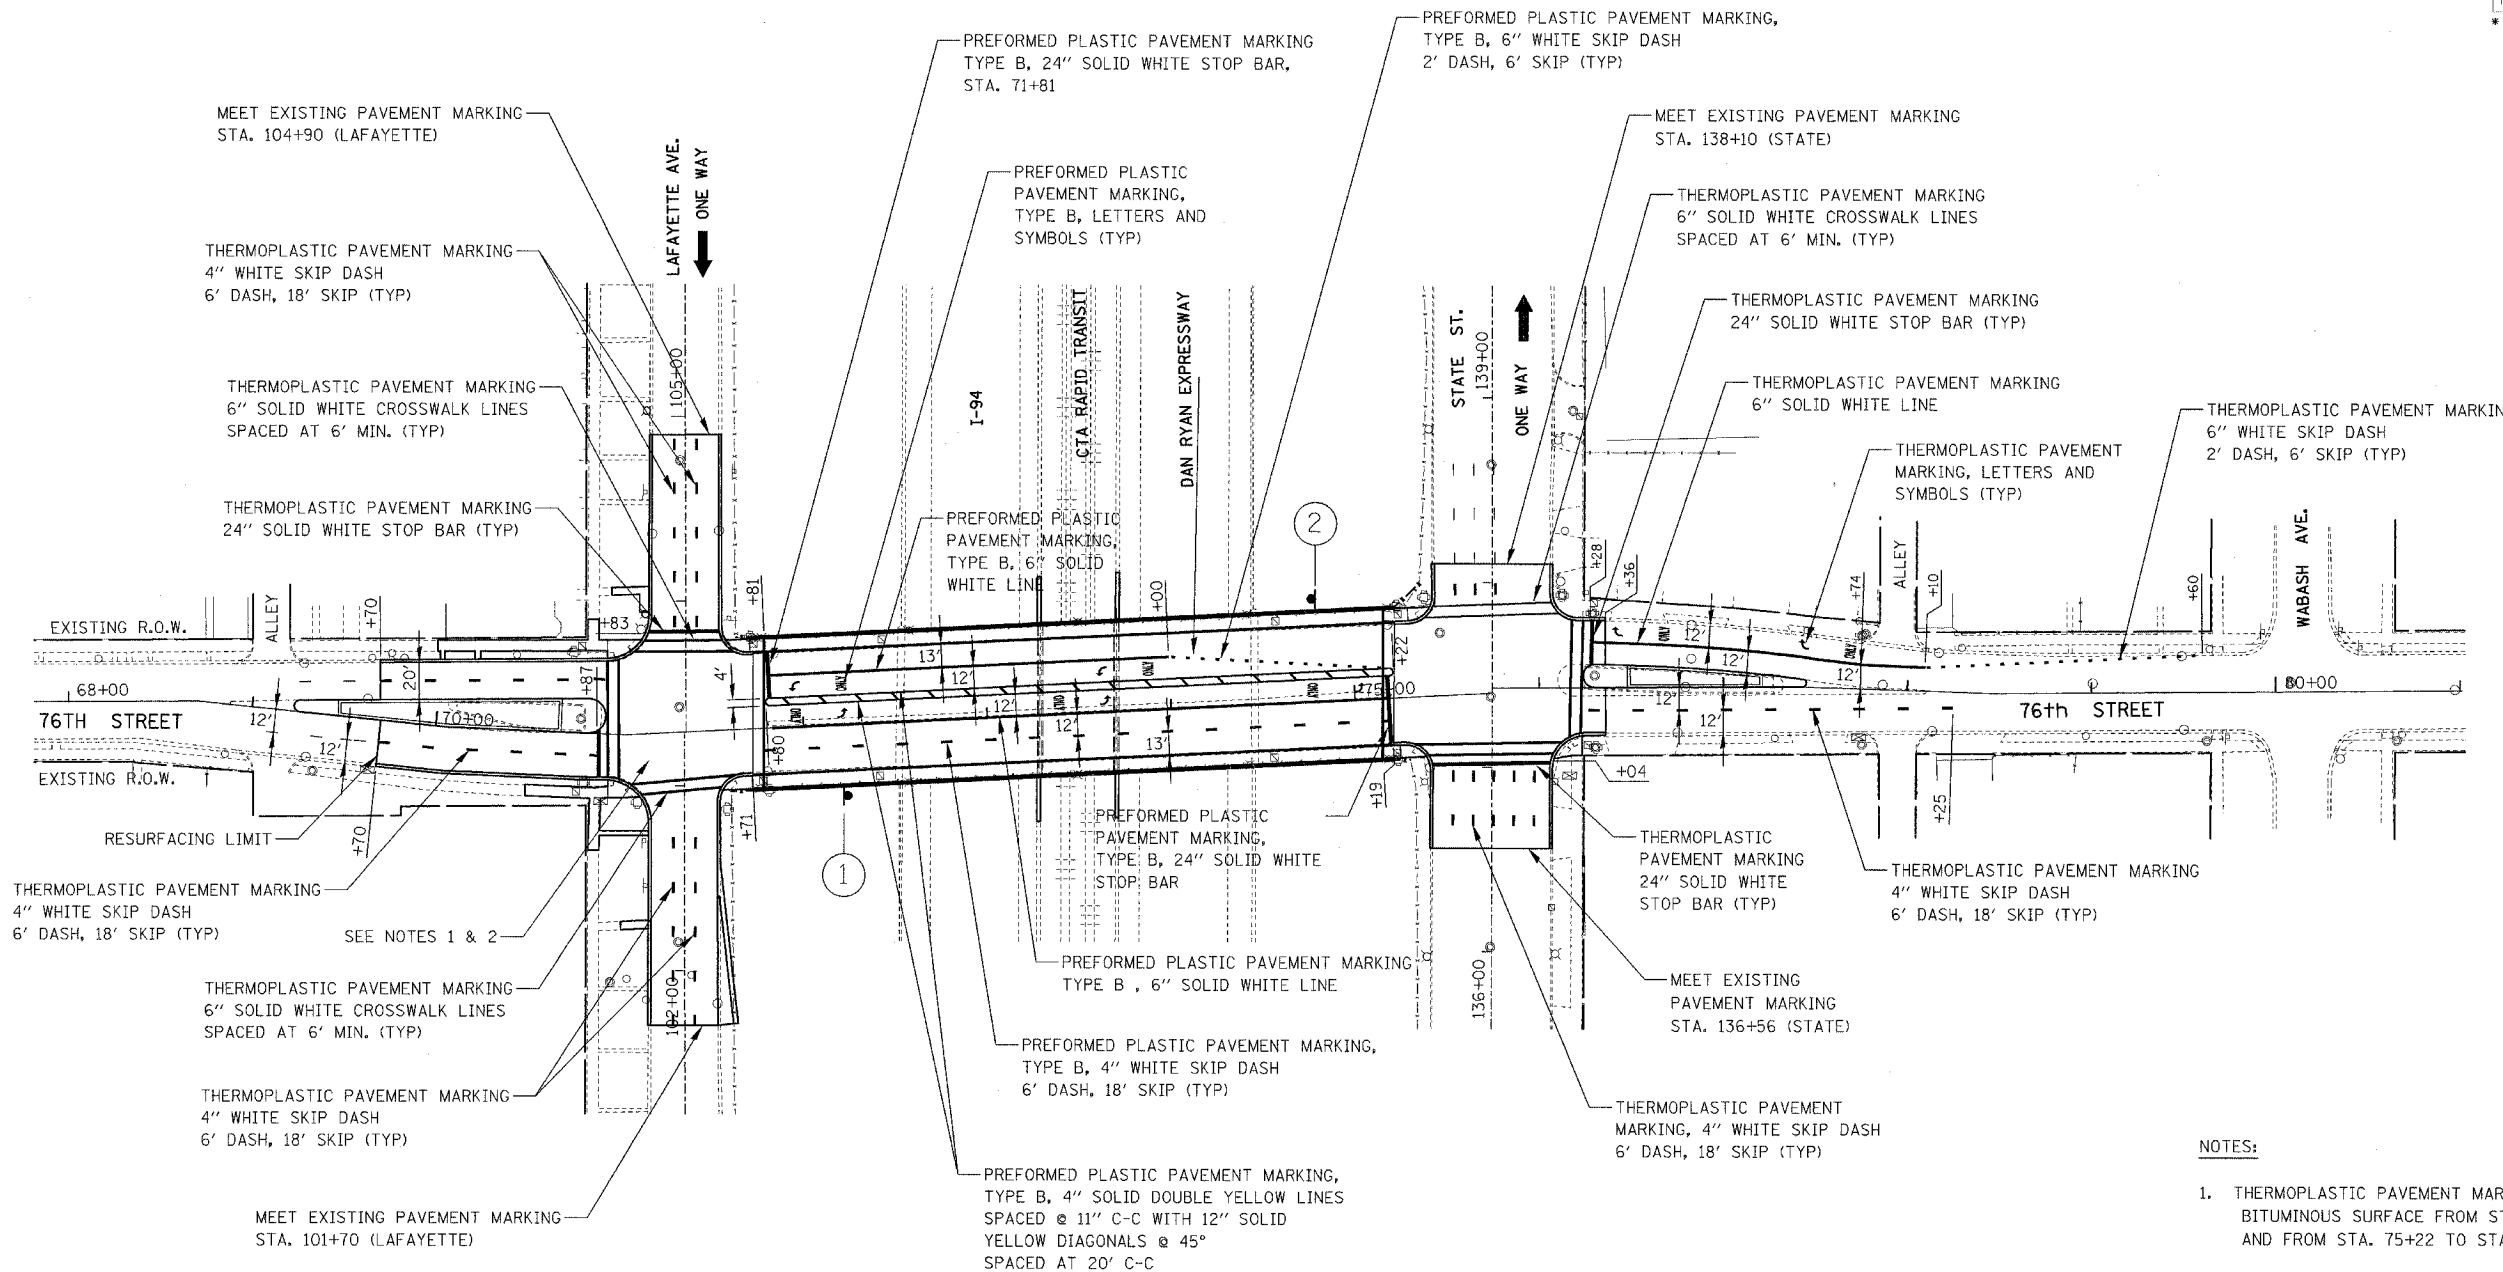


F.A.I. RTE.	SECTION	COUNTY	TOTAL SHEETS	SHEET NO.
94	*	COOK	907	331
STA.		TO STA.		
FED. ROAD DIST. NO.		ILLINOIS FED. AID PROJECT		
*(1516.1, 1717 & 1818) R-9				

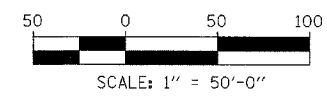

- NOTES:**
1. THERMOPLASTIC PAVEMENT MARKING IS TO BE USED ON BITUMINOUS SURFACE FROM STA. 69+70 TO STA. 71+71 AND FROM STA. 75+22 TO STA. 79+60.
 2. PREFORMED PLASTIC PAVEMENT MARKING IS TO BE USED ON BRIDGE DECK, APPROACH PAVEMENT, AND CONNECTOR PAVEMENT FROM STA. 71+71 TO STA. 75+22.
 3. ALL PAVEMENT MARKINGS SHALL BE APPLIED IN ACCORDANCE WITH THE CITY OF CHICAGO PAVEMENT MARKING STANDARDS.
 4. PROPOSED SIGNS SHALL BE MOUNTED ON PROPOSED LIGHT POLE IN ACCORDANCE WITH IDOT STANDARDS 720001 AND 720006.

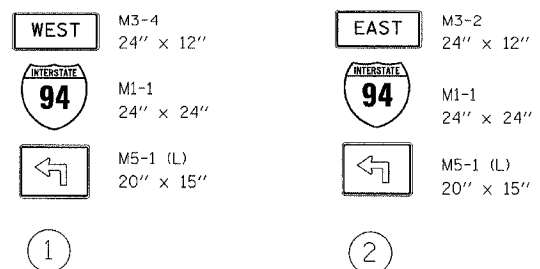

REVISIONS	
NAME	DATE

ILLINOIS DEPARTMENT OF TRANSPORTATION
F.A.I. 94 (DAN RYAN EXPRESSWAY)
76TH STREET
PAVEMENT MARKING
AND SIGNING PLAN

SCALE: DATE: MARCH 25, 2005 DRAWN BY: REW CHECKED BY: JCM

FILE: L:\USERS\2071\Cori\USM\11\Res\Drawings\65020706.dwg

