




**CORNER GARDEN ALONG
LAFAYETTE AVENUE AT 95th STREET/CTA**

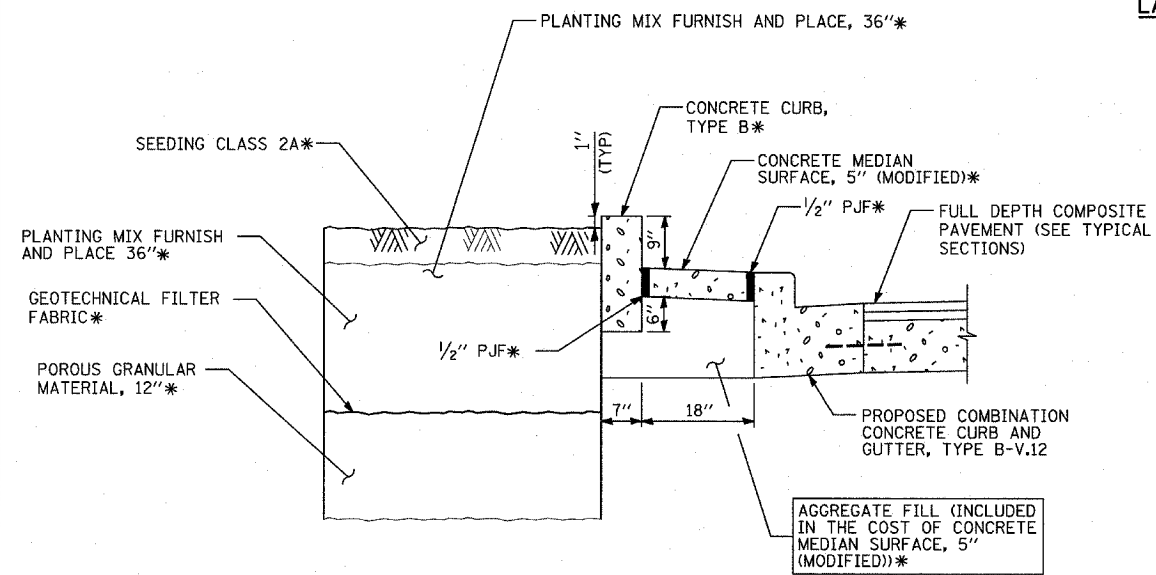

SECTION A-A

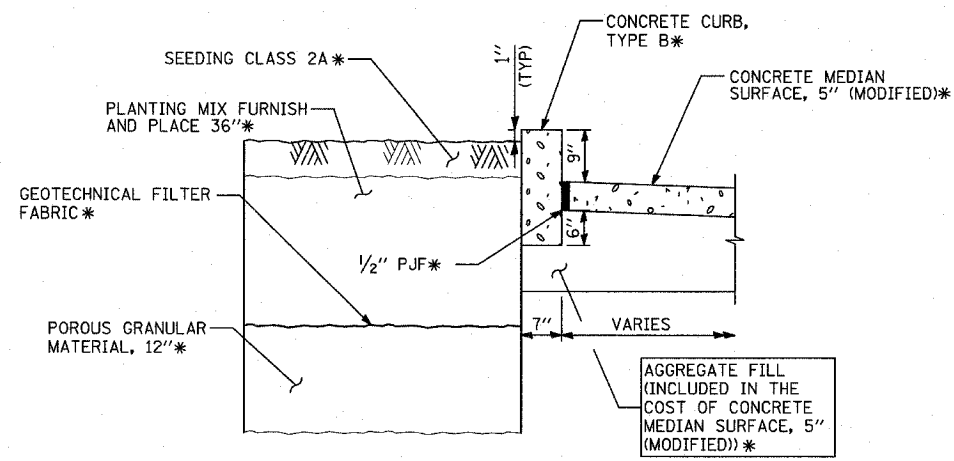

SECTION B-B

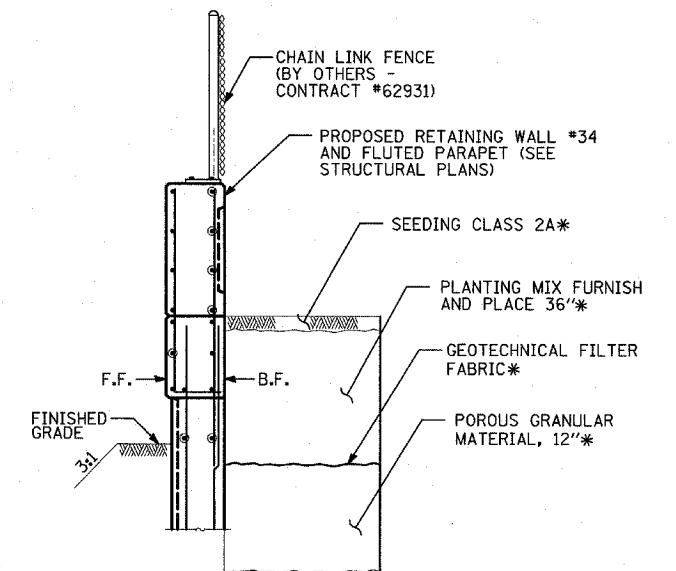

SECTION C-C

NOTES:

DETAIL FOR RETAINING WALL AND FLUTED PARAPET, CAN BE FOUND IN THE STRUCTURAL PLANS - WALL 34.

* - ITEMS PROVIDED BY OTHERS - CONTRACT #62933

REVISIONS	
NAME	DATE

ILLINOIS DEPARTMENT OF TRANSPORTATION
F.A.I. 94 (DAN RYAN EXPRESSWAY)
PLANTING BED DETAIL
LAFAYETTE AVENUE AND 94th STREET/CTA

SCALE: NOT TO SCALE
DATE: MARCH 25, 2005

DRAWN BY: JPA
CHECKED BY: MPG