


| F.A.I. RTE.                 | SECTION  | COUNTY            | TOTAL SHEETS | SHEET NO. |
|-----------------------------|----------|-------------------|--------------|-----------|
| 94                          | *        | COOK              | 907          | 342       |
| STA. 411+00.00              |          | TO STA. 421+00.00 |              |           |
| FED. ROAD DIST. NO.         | ILLINOIS | FED. AID PROJECT  |              |           |
| * (1516.1, 1717 & 1818) R-9 |          | 62695             |              |           |

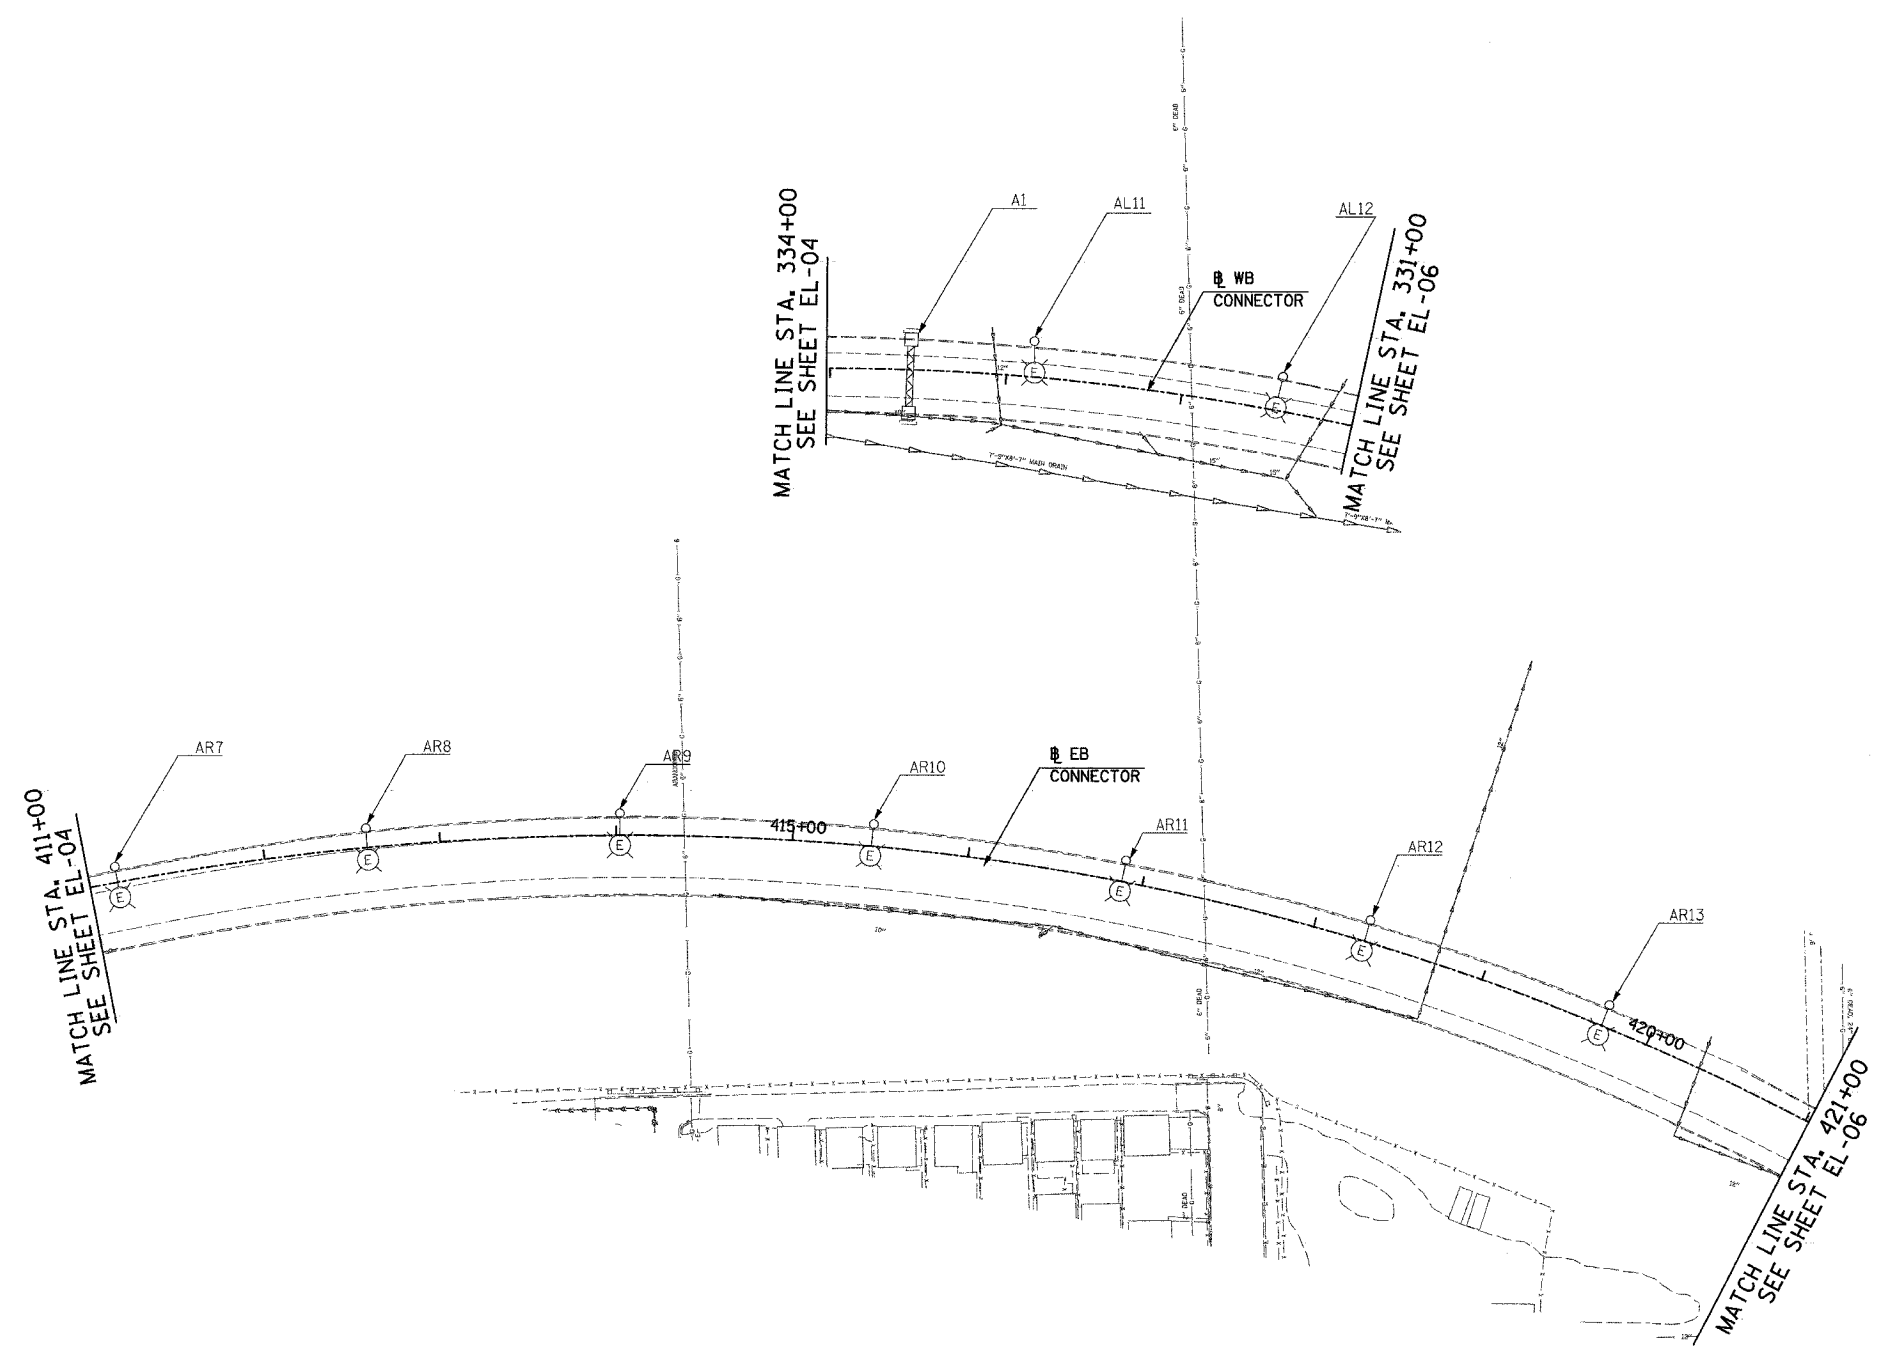

- NOTES:
- SEE DRAWINGS EI-100 AND EI-101 FOR ELECTRICAL SYMBOLS AND ABBREVIATIONS.



NO ELECTRICAL WORK ON THIS SHEET  
FOR REFERENCE ONLY



17B/EL-05

**SINGH**  
SINGH & ASSOCIATES, INC.  
CONSULTING ENGINEERS

300 W. ADAMS ST.  
CHICAGO, IL 60606  
TEL: (312) 629-0240  
FAX: (312) 629-8449

| REVISIONS |         |
|-----------|---------|
| NAME      | DATE    |
| REVISED   | 5/06/05 |
|           |         |
|           |         |
|           |         |
|           |         |
|           |         |
|           |         |

ILLINOIS DEPARTMENT OF TRANSPORTATION  
F.A.I. 94 (DAN RYAN EXPRESSWAY)  
ROADWAY LIGHTING AND SURVEILLANCE PLANS  
EXISTING CONDITIONS AND DEMOLITION

SCALE: 1"=50'  
DATE: MARCH 25, 2005

DRAWN BY: VG  
CHECKED BY: TM

5/16/2005 8:24:39 AM