



F.A.I. RTE.	SECTION	COUNTY	TOTAL SHEETS	SHEET NO.
94	*	COOK	907	348
STA. 1217+00.00		TO STA. 1230+00.00		
FED. ROAD DIST. NO.		ILLINOIS FED. AID PROJECT		
* (1516,1,1717 & 1818) R-9				62695

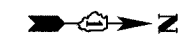

- NOTES:**
- SEE DRAWINGS EI-100 AND EI-101 FOR ELECTRICAL SYMBOLS AND ABBREVIATIONS.
 - COORDINATE ALL WORK WITH IDOT CONTRACTS 62583 AND 62694.
 - UNLESS NOTED OTHERWISE, ALL ITEMS AND WORK SHOWN IN HEAVY LINE WEIGHT ON THIS DRAWING ARE PROPOSED NEW ITEMS AND WORK.
 - SIGN TO BE DISCONNECTED UNDER CONTRACT 62583. SIGN LUMINAIRE REMOVAL IS PROPOSED WORK FOR CONTRACT 62695.
 - ROADWAY LIGHT POLES SHALL BE REMOVED UNDER CONTRACT 62583. FOUNDATION REMOVAL SHALL BE INCLUDED AS PART OF CONTRACT 62695 FOR FOUR LIGHTING FOUNDATIONS ON THIS SHEET.
 - SIGN O2 SHALL REMAIN LIT UNTIL PROPOSED SIGN O2 (STA. 1224+00) AND PROPOSED SIGN O1 (STA. 1227+50) ARE OPERATIONAL

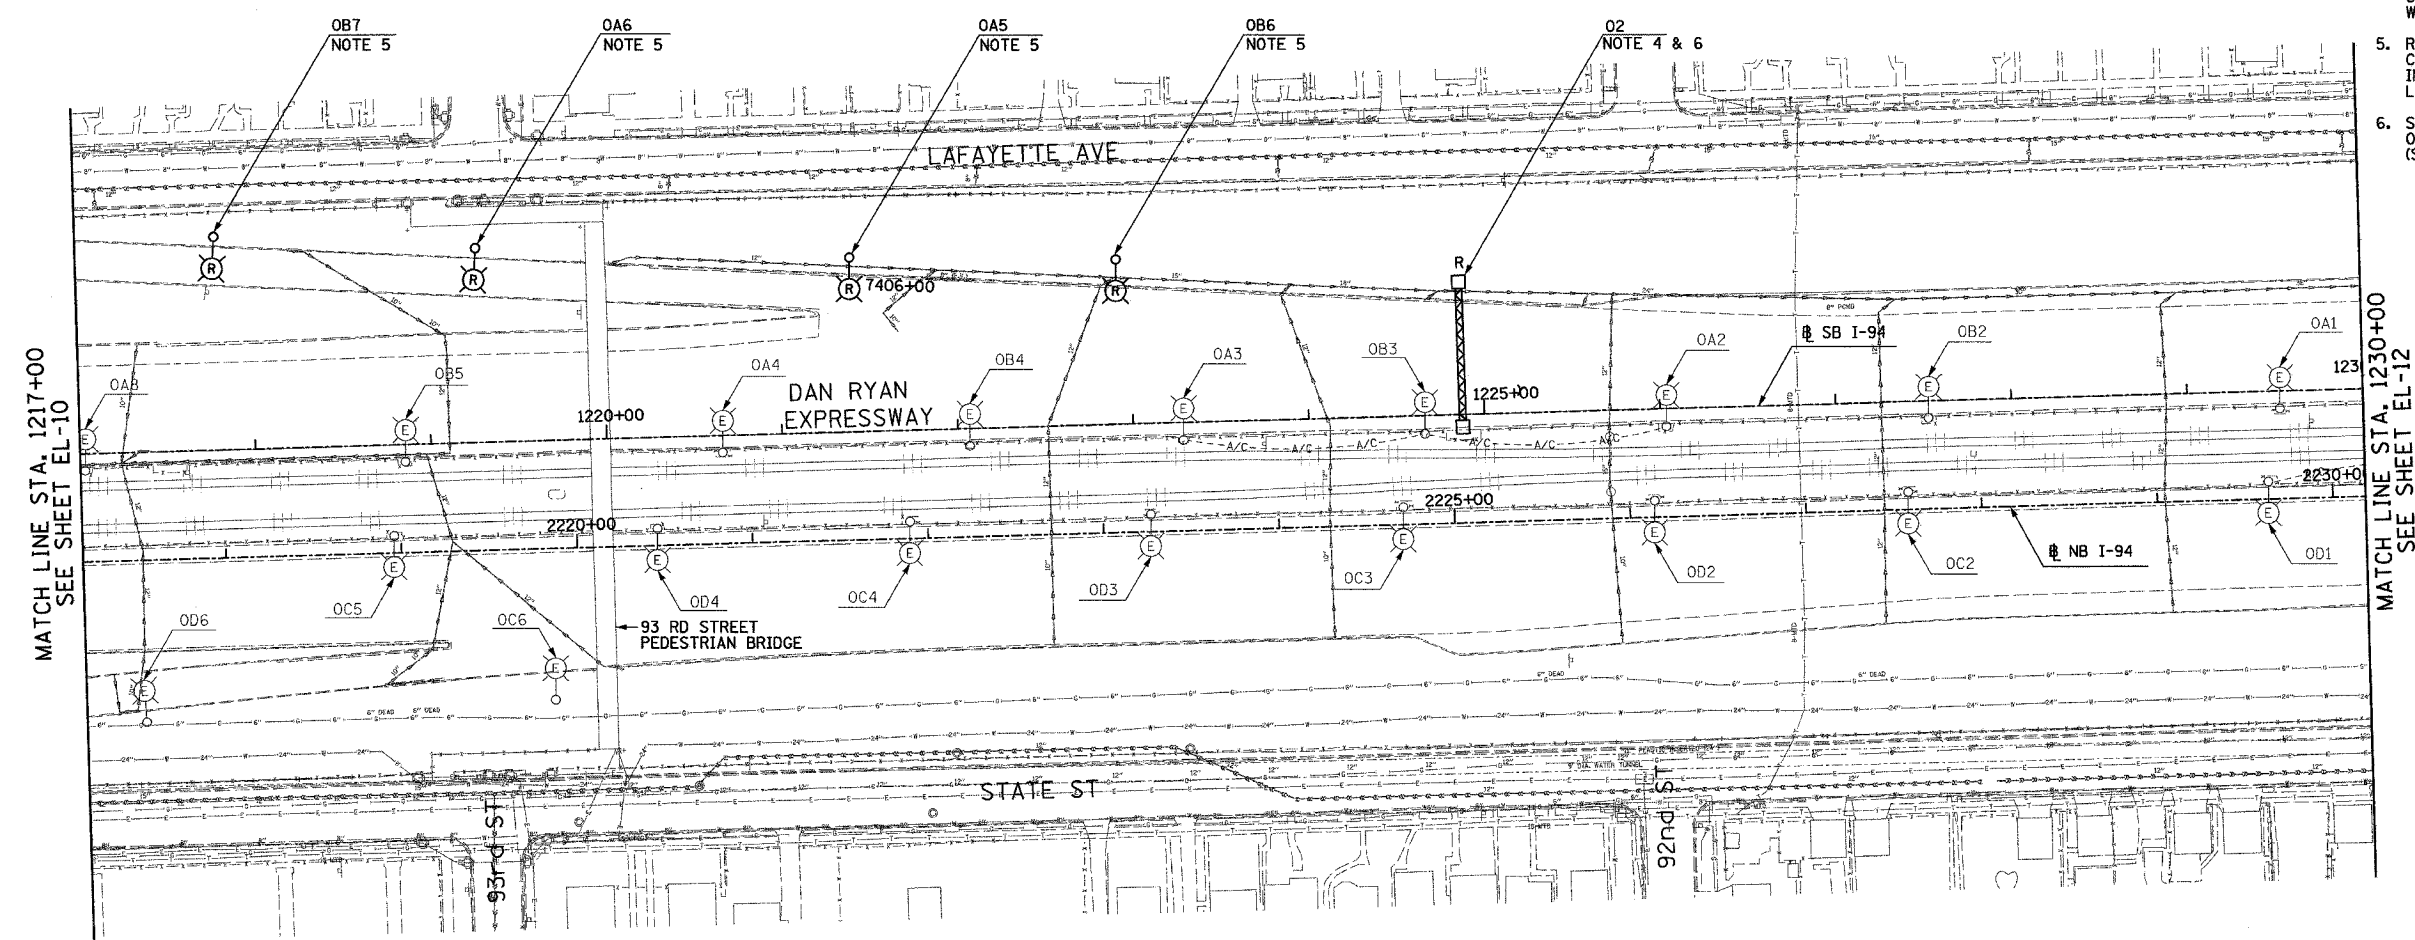

MATCH LINE STA. 1217+00
SEE SHEET EL-10

MATCH LINE STA. 1230+00
SEE SHEET EL-12



17B/EL-11

SINGH 300 W. ADAMS ST.
CHICAGO, IL 60606
SINGH & ASSOCIATES, INC. TEL: (312) 629-0240
CONSULTING ENGINEERS FAX: (312) 629-8449

REVISIONS	
NAME	DATE
REVISOR	5/06/05

ILLINOIS DEPARTMENT OF TRANSPORTATION
F.A.I. 94 (DAN RYAN EXPRESSWAY)
ROADWAY LIGHTING AND SURVEILLANCE PLANS
EXISTING CONDITIONS AND DEMOLITION

SCALE: 1"=50' DRAWN BY: VG
DATE: MARCH 25, 2005 CHECKED BY: TM

5/6/2005 11:25:23 AM