


F.A.I. RTE.	SECTION	COUNTY	TOTAL SHEETS	SHEET NO.
94	*	COOK	907	365
STA. 2037+20.00 TO STA. 2024+00.00				
FED. ROAD DIST. NO. ILLINOIS FED. AID PROJECT				
* (1516.1,1717 & 1818) R-9				

62695

NOTES:

- SEE DRAWINGS EI-100 AND EI-101 FOR ELECTRICAL SYMBOLS AND ABBREVIATIONS.

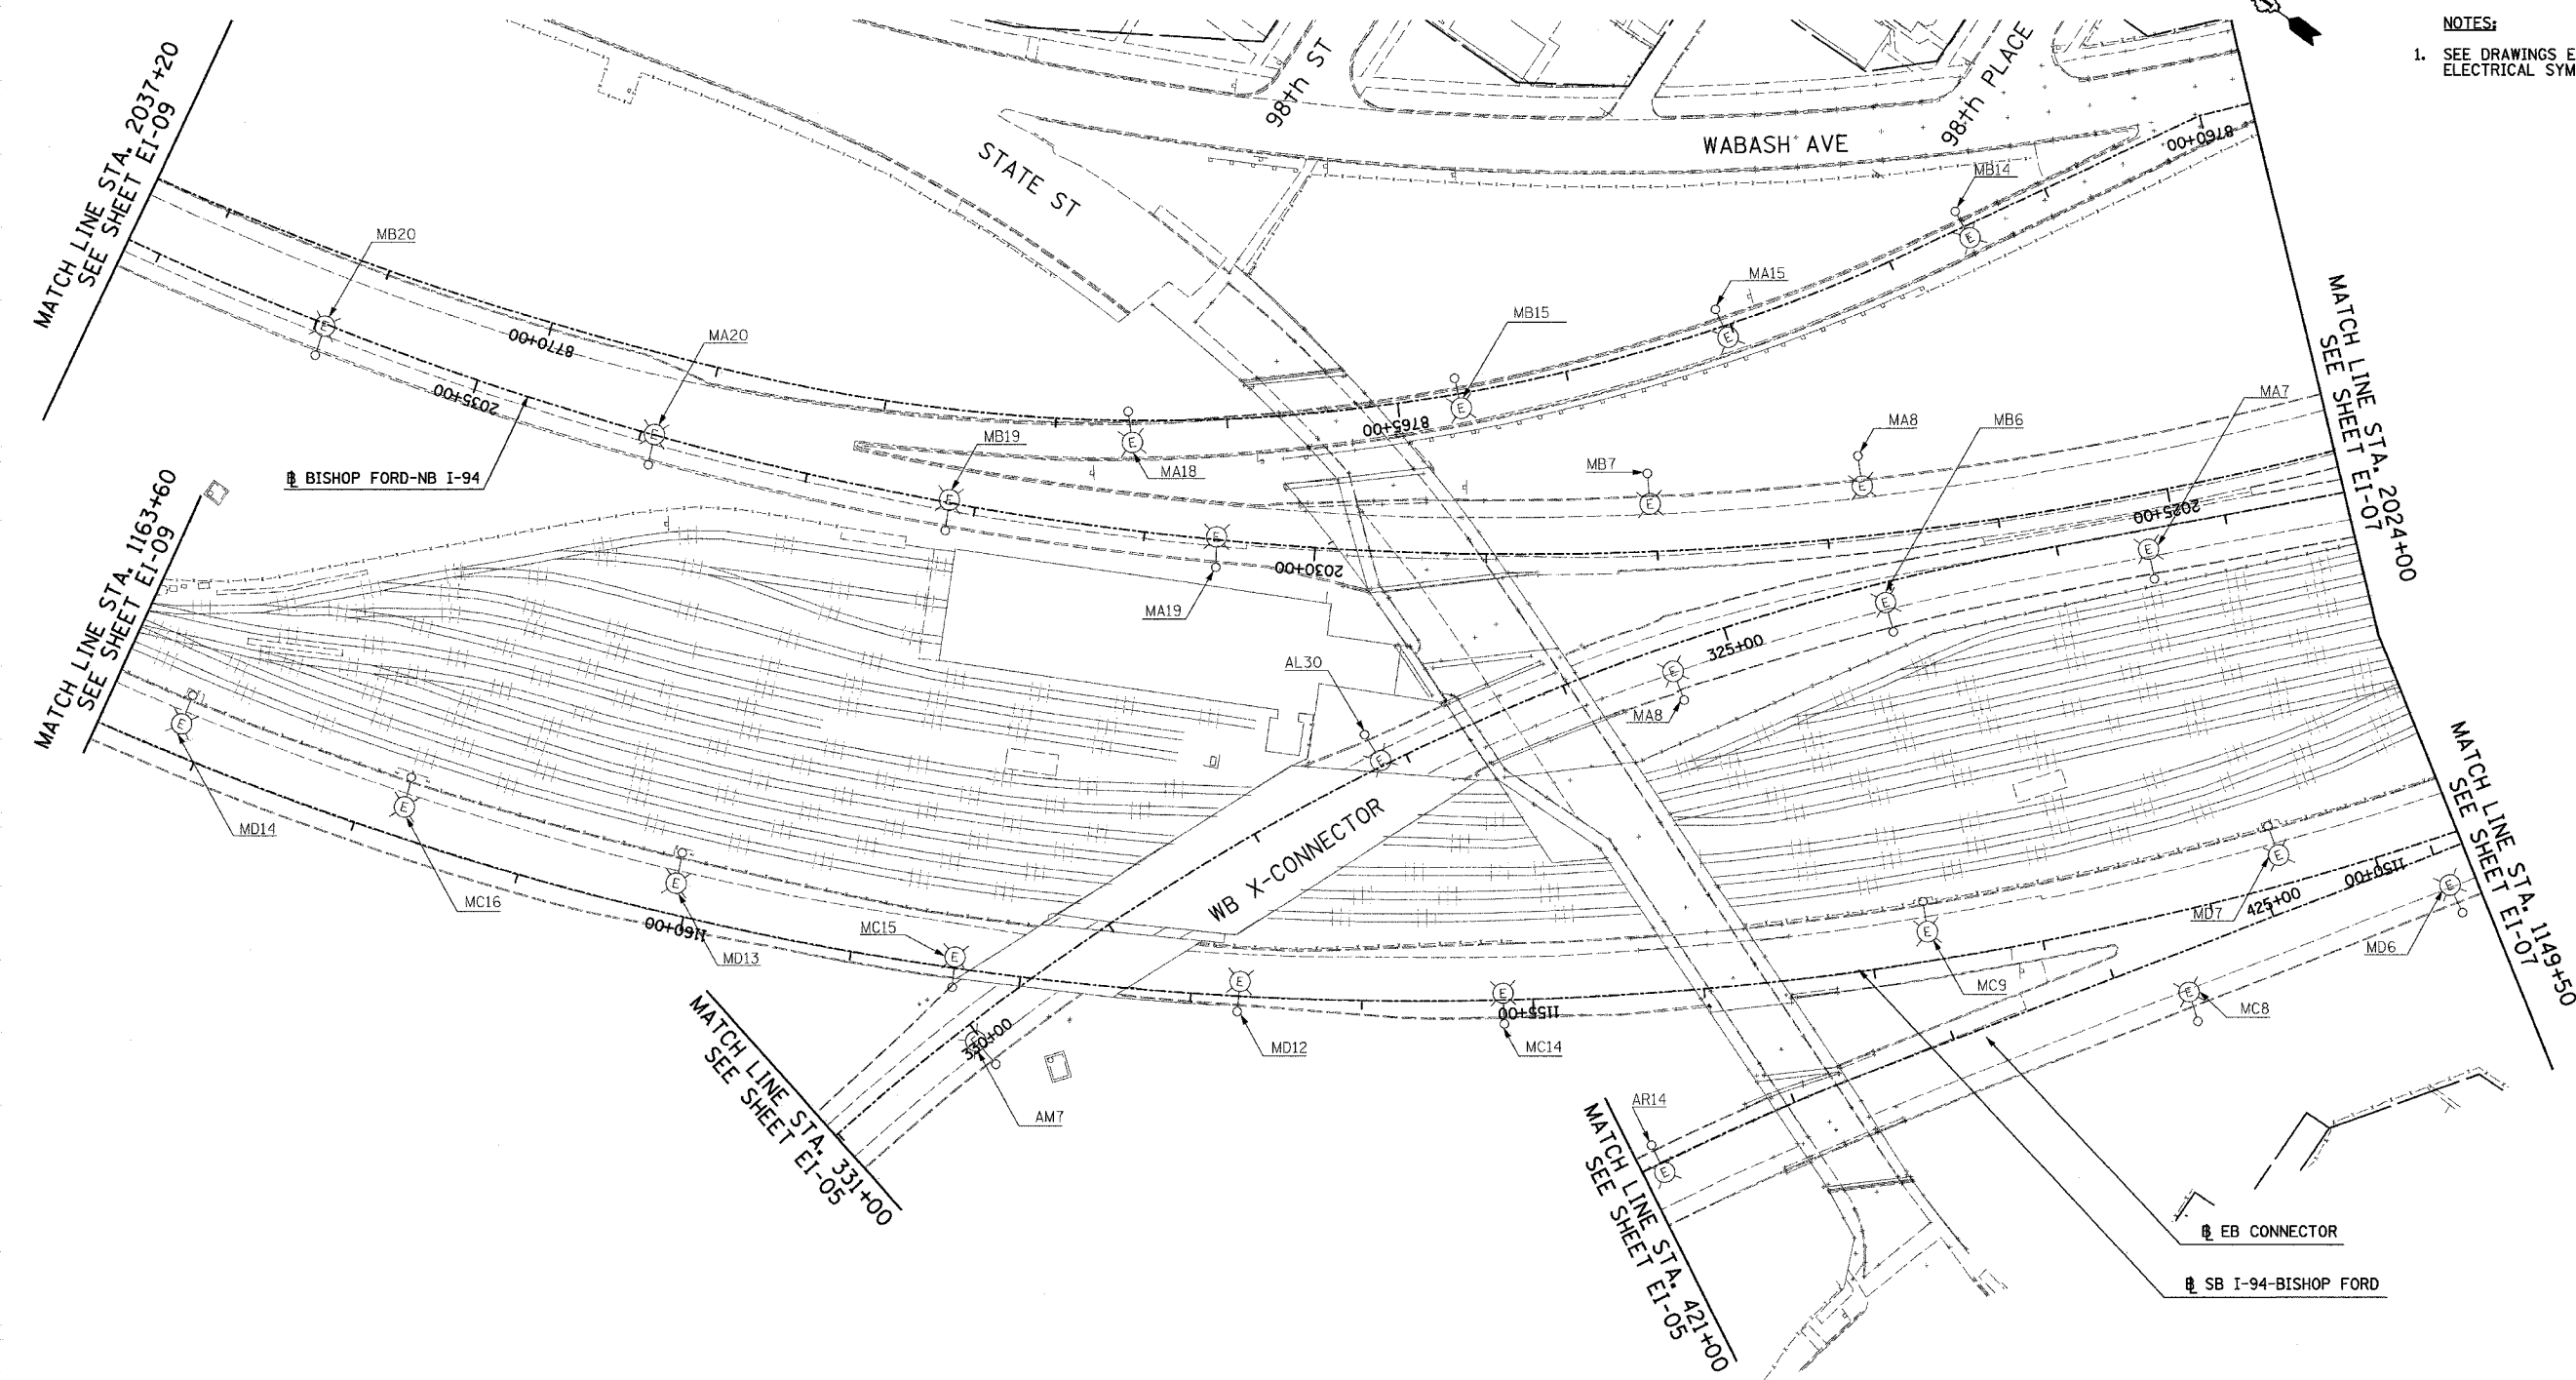


NO ELECTRICAL WORK ON THIS SHEET FOR REFERENCE ONLY

**SINGH** 300 W. ADAMS ST. CHICAGO, IL 60606  
 SINGH & ASSOCIATES, INC. TEL: (312) 629-0240  
 CONSULTING ENGINEERS FAX: (312) 629-8449

REVISIONS	
NAME	DATE
REVISED	5/06/05

ILLINOIS DEPARTMENT OF TRANSPORTATION  
 F.A.I. 94 (DAN RYAN EXPRESSWAY)

ELECTRICAL INFRASTRUCTURE PLANS  
 PROPOSED IMPROVEMENTS  
 SCALE: 1"=50' DRAWN BY: VG  
 DATE: MARCH 25, 2005 CHECKED BY: TM

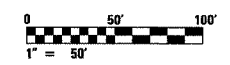

17B/EI-06

5/6/2005 10:03:03 AM