



PLAN	SURVEYED	DATE
NOTE BOOK	PLOTTED	BY
	REVIEWED	
	FILED	
	NO. CHECKED	
	FILE NAME	

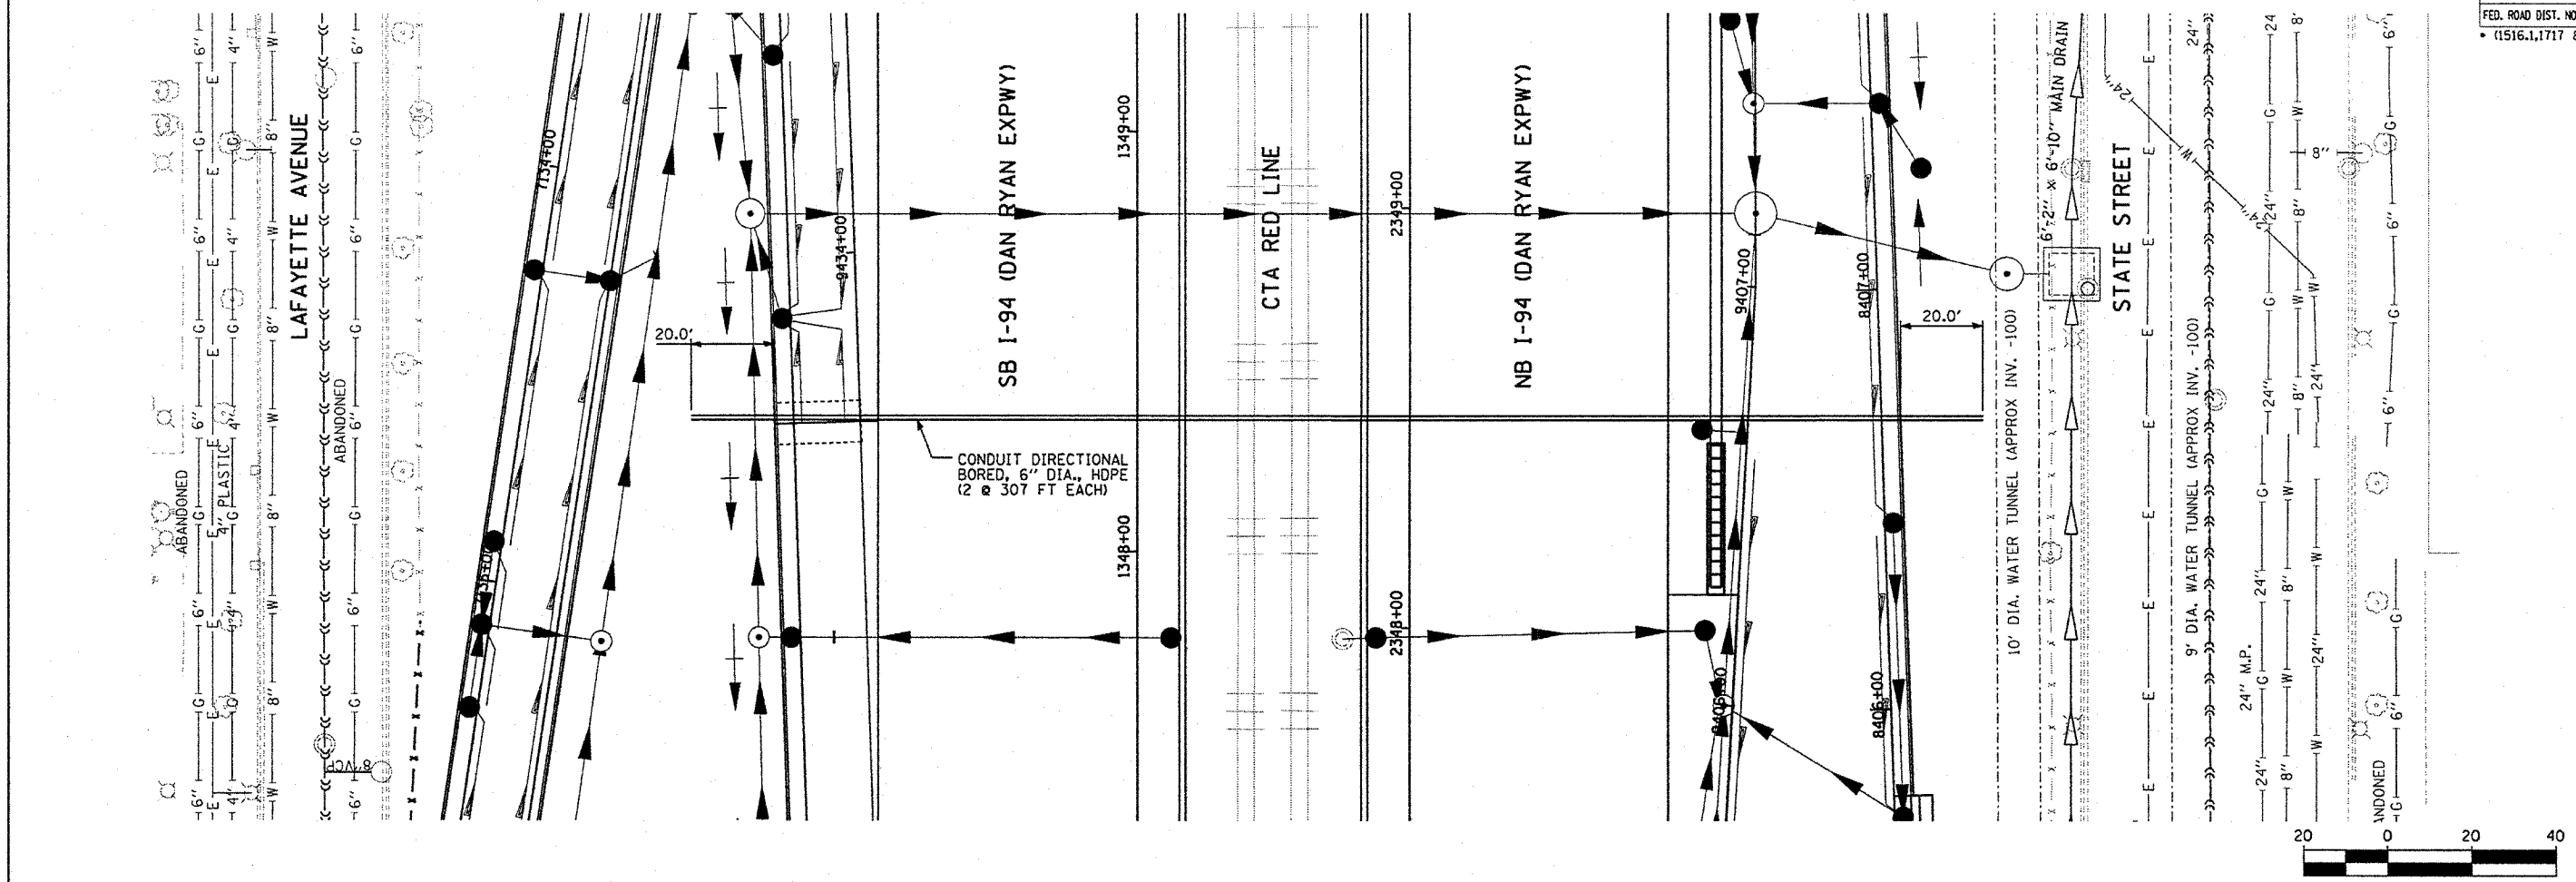

PROFILE	SURVEYED	DATE
NOTE BOOK	PLOTTED	BY
	REVIEWED	
	FILED	
	NO. CHECKED	
	FILE NAME	

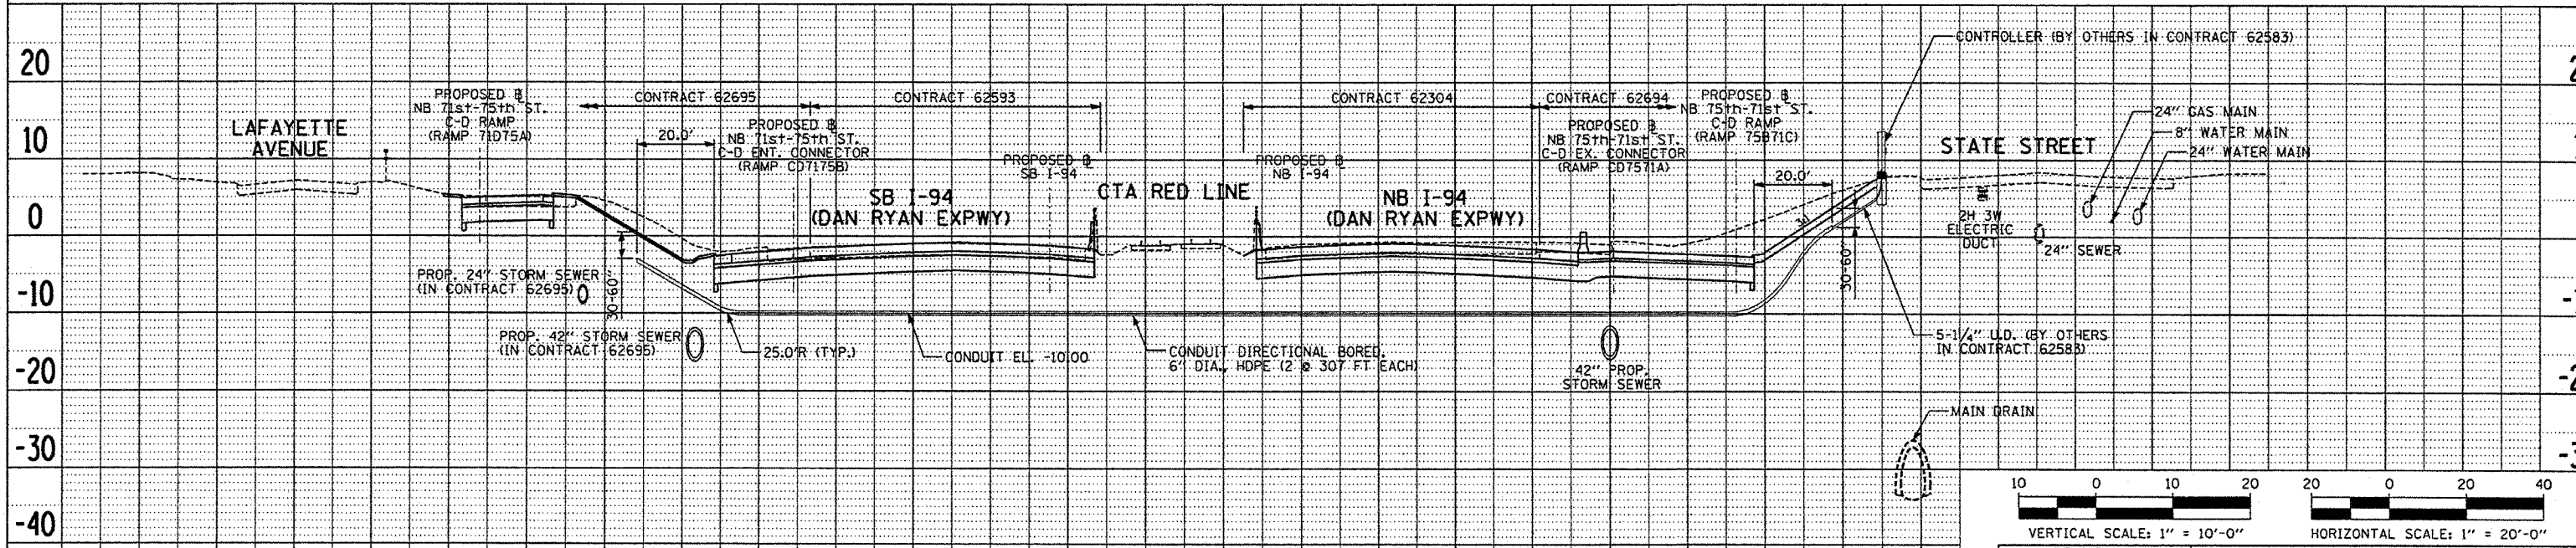

NO WORK THIS SHEET FOR INFORMATION

REVISIONS		ILLINOIS DEPARTMENT OF TRANSPORTATION	
NAME	DATE	F.A.I. 94 (DAN RYAN EXPRESSWAY)	
		PROFILE OF CONDUIT DIRECTIONAL BORED, 6" DIA., HDPE AT NB I-94 (DAN RYAN EXPWY) STA. 2348+5	
		SCALE: AS SHOWN	DRAWN BY: MPG
		DATE: MARCH 25, 2005	CHECKED BY: TGB
REVISED	05/06/05		

TYLIN INTERNATIONAL

17A/EI-22A