



F.A.I. RTE.	SECTION	COUNTY	TOTAL SHEETS	SHEET NO.
94	*	COOK	407	385
STA.		TO STA.		
FED. ROAD DIST. NO.		ILLINOIS FED. AID PROJECT		
*(1516.1, 1717 & 1818) R-9		62695		

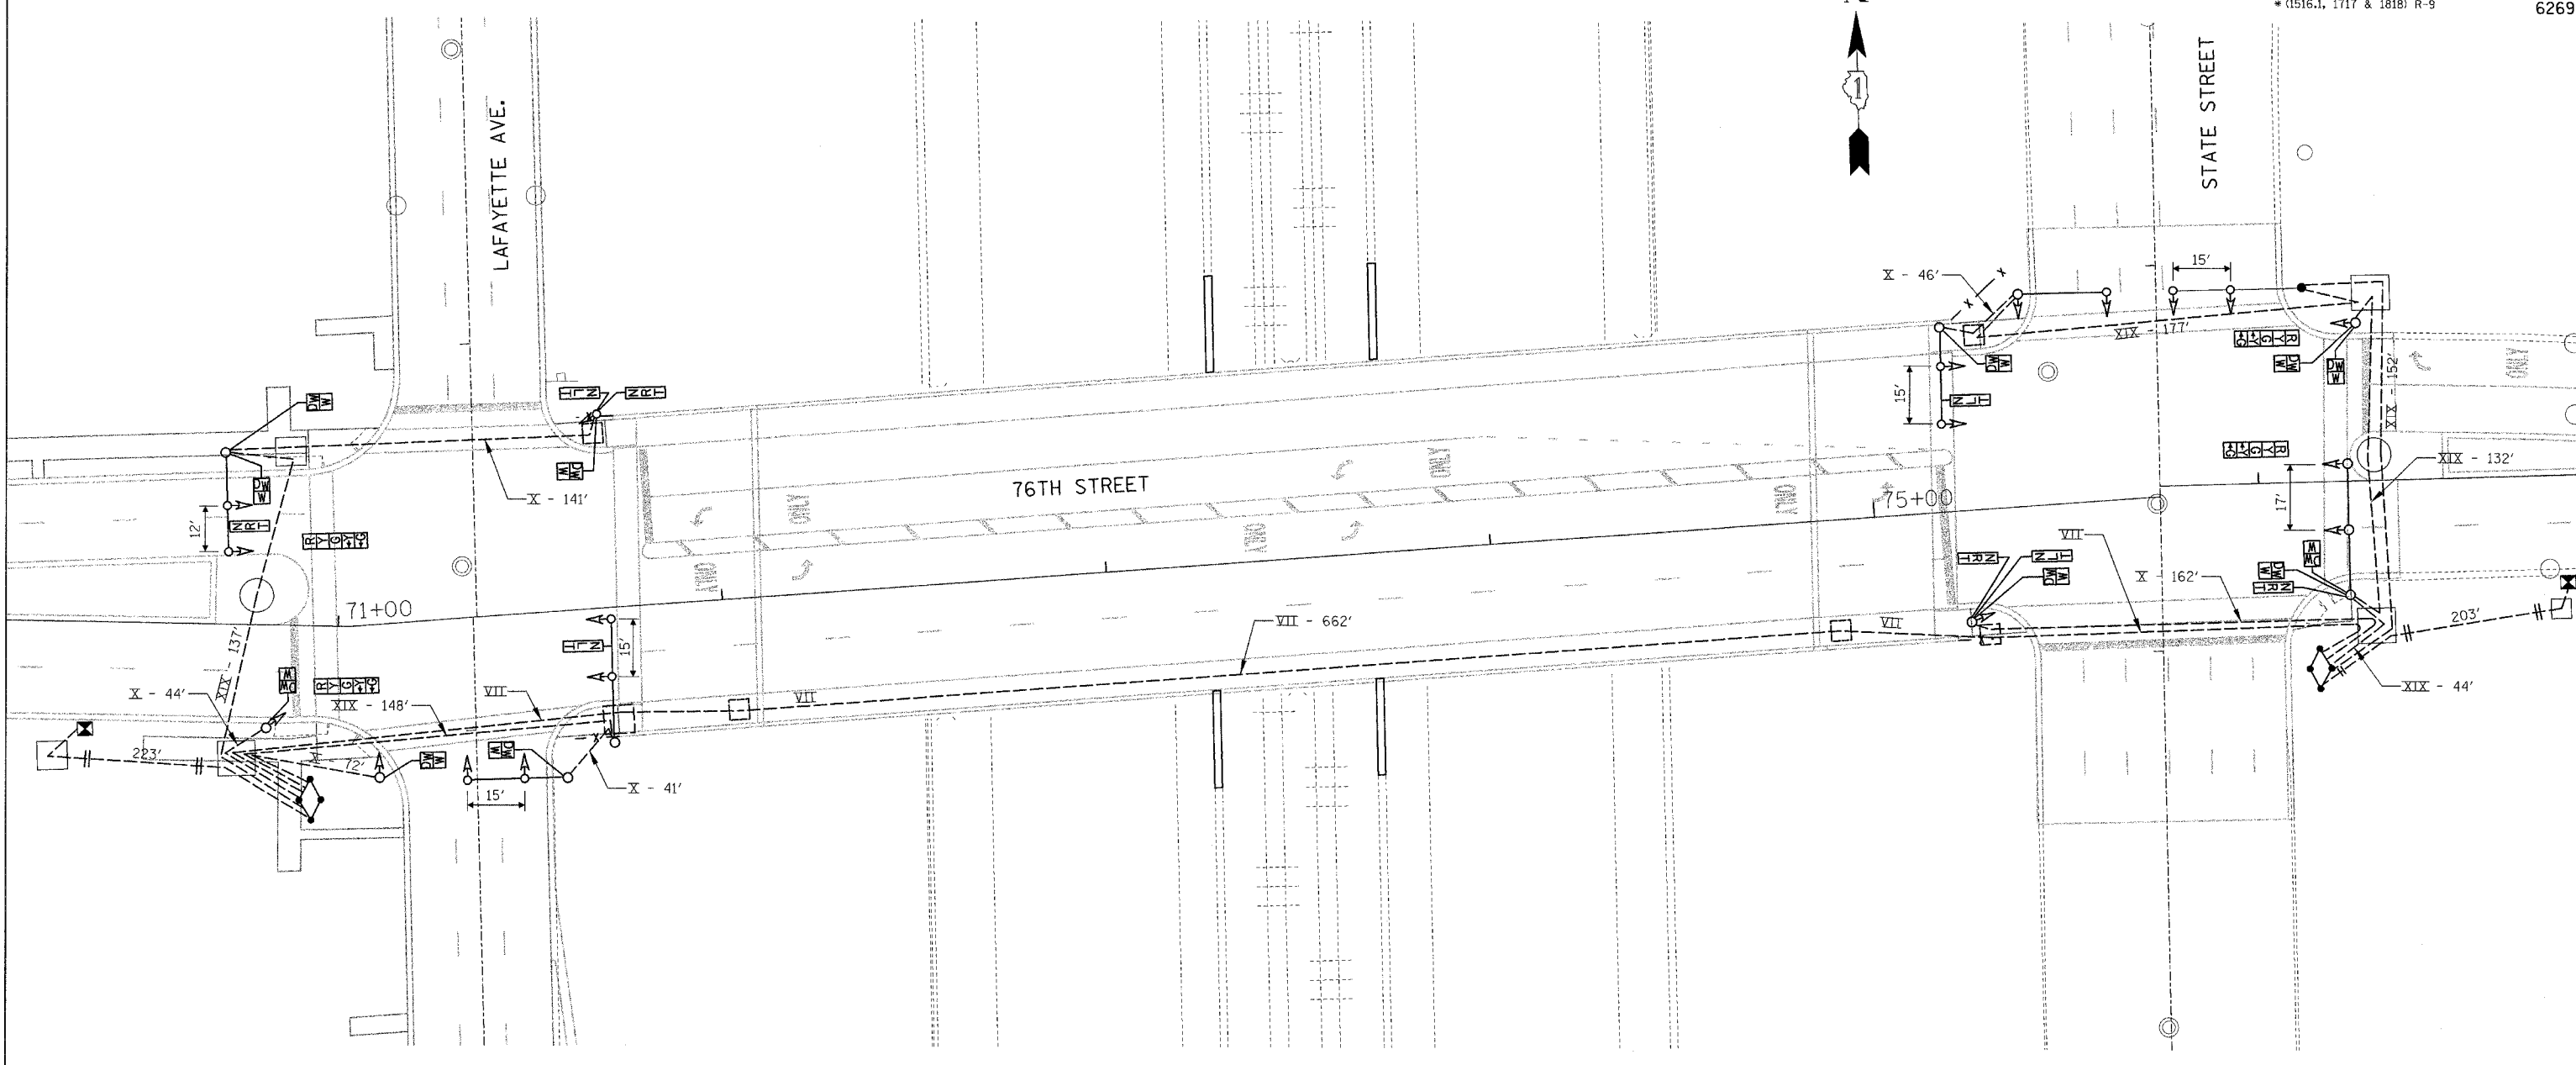

FILE: L:\6592-02\Corv\Streets\Woodway\Traffic\Sigplan\6592-02sigplan\_4.dgn

**KNIGHT**  
Engineers & Architects

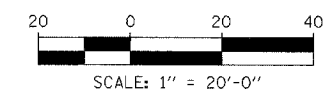

REVISIONS	
NAME	DATE

ILLINOIS DEPARTMENT OF TRANSPORTATION  
F.A.I. 94 (DAN RYAN EXPRESSWAY)  
**76TH STREET AT  
LAFAYETTE AVE. & STATE ST.  
PROPOSED CABLE AND SIGNAL PLAN**

SCALE: AS SHOWN      DRAWN BY: BSB  
DATE: MARCH 25, 2005      CHECKED BY: WHI