



F.A.I. RTE.	SECTION	COUNTY	TOTAL SHEETS	SHEET NO.
94	*	COOK	907	393
STA.		TO STA.		
FED. ROAD DIST. NO.	ILLINOIS	FED. AID PROJECT		
*(1516.1, 1717 & 1818) R-9				62695

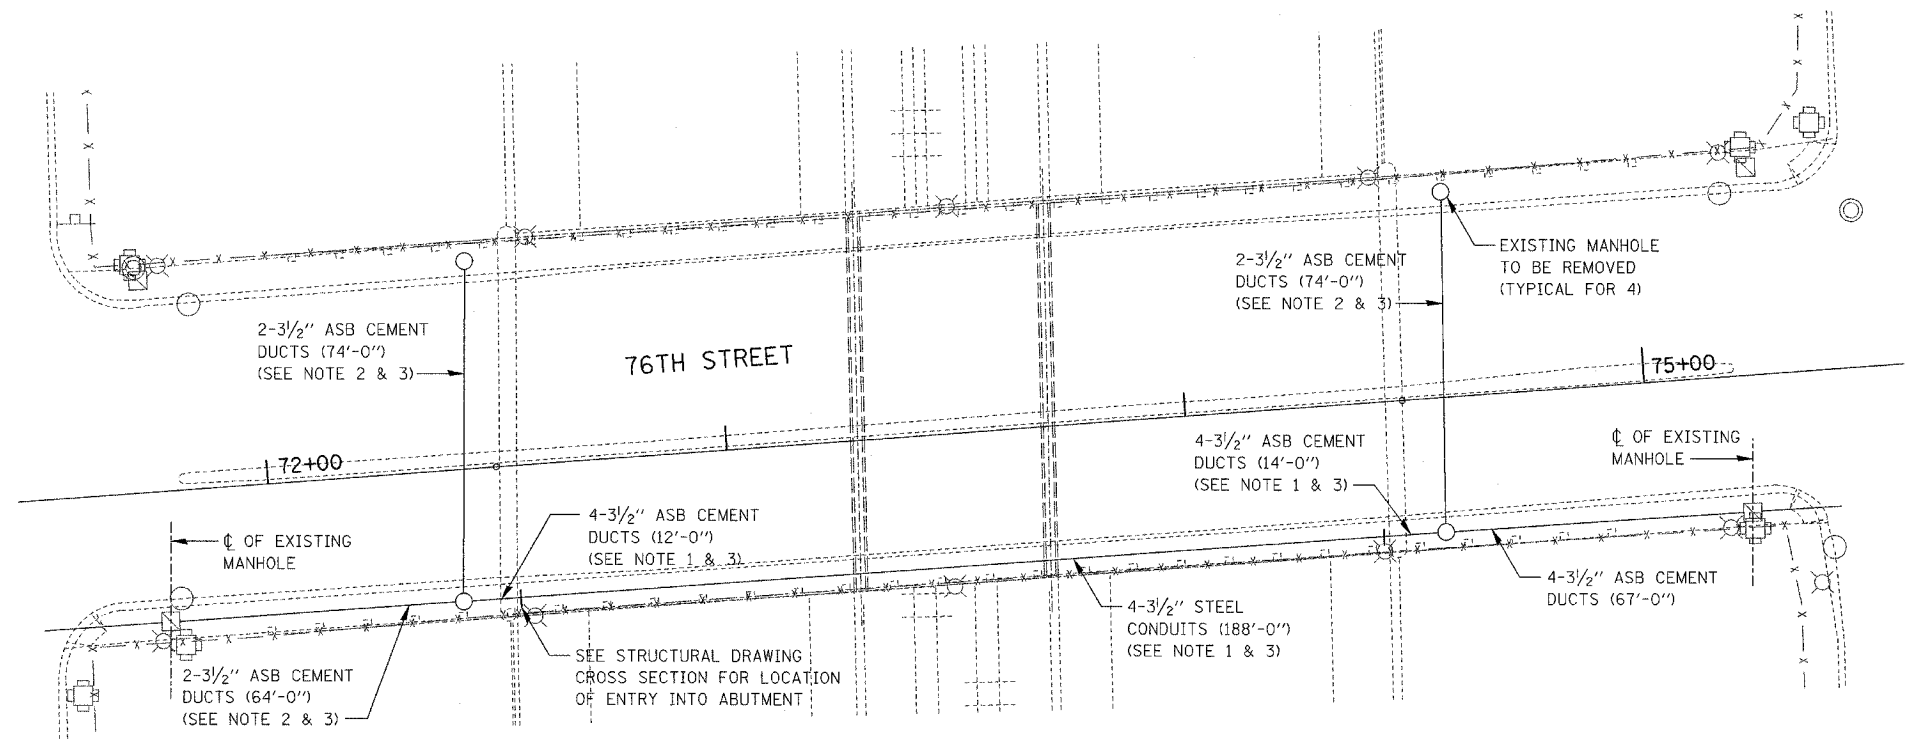

**REMOVAL OF EXISTING ASBESTOS CEMENT CONDUITS  
(CITY OF CHICAGO)**


- NOTES**
- FOUR (4) EXISTING 3/2" DIAMETER STEEL CONDUITS SHALL BE REMOVED THAT SPAN I-94.
  - FOUR EXISTING 3/2" DIAMETER ASBESTOS CEMENT DUCTS SHALL BE REMOVED BACK TO STATE ST. AND LAFAYETTE ST.
  - TWO (2) EXISTING 3/2" DIAMETER ASBESTOS CEMENT DUCTS (2 LOCATIONS) SHALL BE REMOVED THAT SPAN 75TH STREET FROM MANHOLE TO MANHOLE.
  - IT SHALL BE THE CONTRACTOR'S RESPONSIBILITY TO VERIFY THE ACTIVE CONTENTS OF THE BANK OF FOUR (4) EXISTING 3/2" DIAMETER ASBESTOS CEMENT DUCTS/STEEL CONDUITS SPANNING I-94 AND TWO (2) EXISTING 3/2" DIAMETER ASBESTOS CEMENT DUCTS (2 LOCATIONS) SPANNING 76TH ST..
  - THE CONTRACTOR SHALL COORDINATE WITH THE CITY OF CHICAGO, BOE TO MAINTAIN THE SERVICE PROVIDED BY THE CABLES IN THESE DUCTS. PROVIDE MATERIALS AND LABOR FOR THE CITY OF CHICAGO, BOE THAT MAY BE REQUIRED FOR THE RE-INSTALLATION OF THE RACEWAYS AND CABLES AND FOR ANY TEMPORARY SERVICE. THIS WORK SHALL BE CONSIDERED INCLUDED IN THE CONTRACT UNIT PRICE FOR MAINTENANCE OF STREET LIGHTING SYSTEM (CITY OF CHICAGO).
  - WHERE REQUIRED, THE CONTRACTOR SHALL PROVIDE TEMPORARY EQUIPMENT FOR MAINTAINING THE SERVICE AS SHOWN ON THE TEMPORARY TRAFFIC SIGNAL DRAWINGS.
  - WHERE REQUIRED, THE CONTRACTOR SHALL PROVIDE EXPANSION FITTINGS.
  - PROPOSED MANHOLES AND CONDUITS SPANNING I-94 FROM INTERSECTION TO INTERSECTION IS TO BE INSTALLED AS SHOWN ON THE TRAFFIC SIGNAL PLANS.

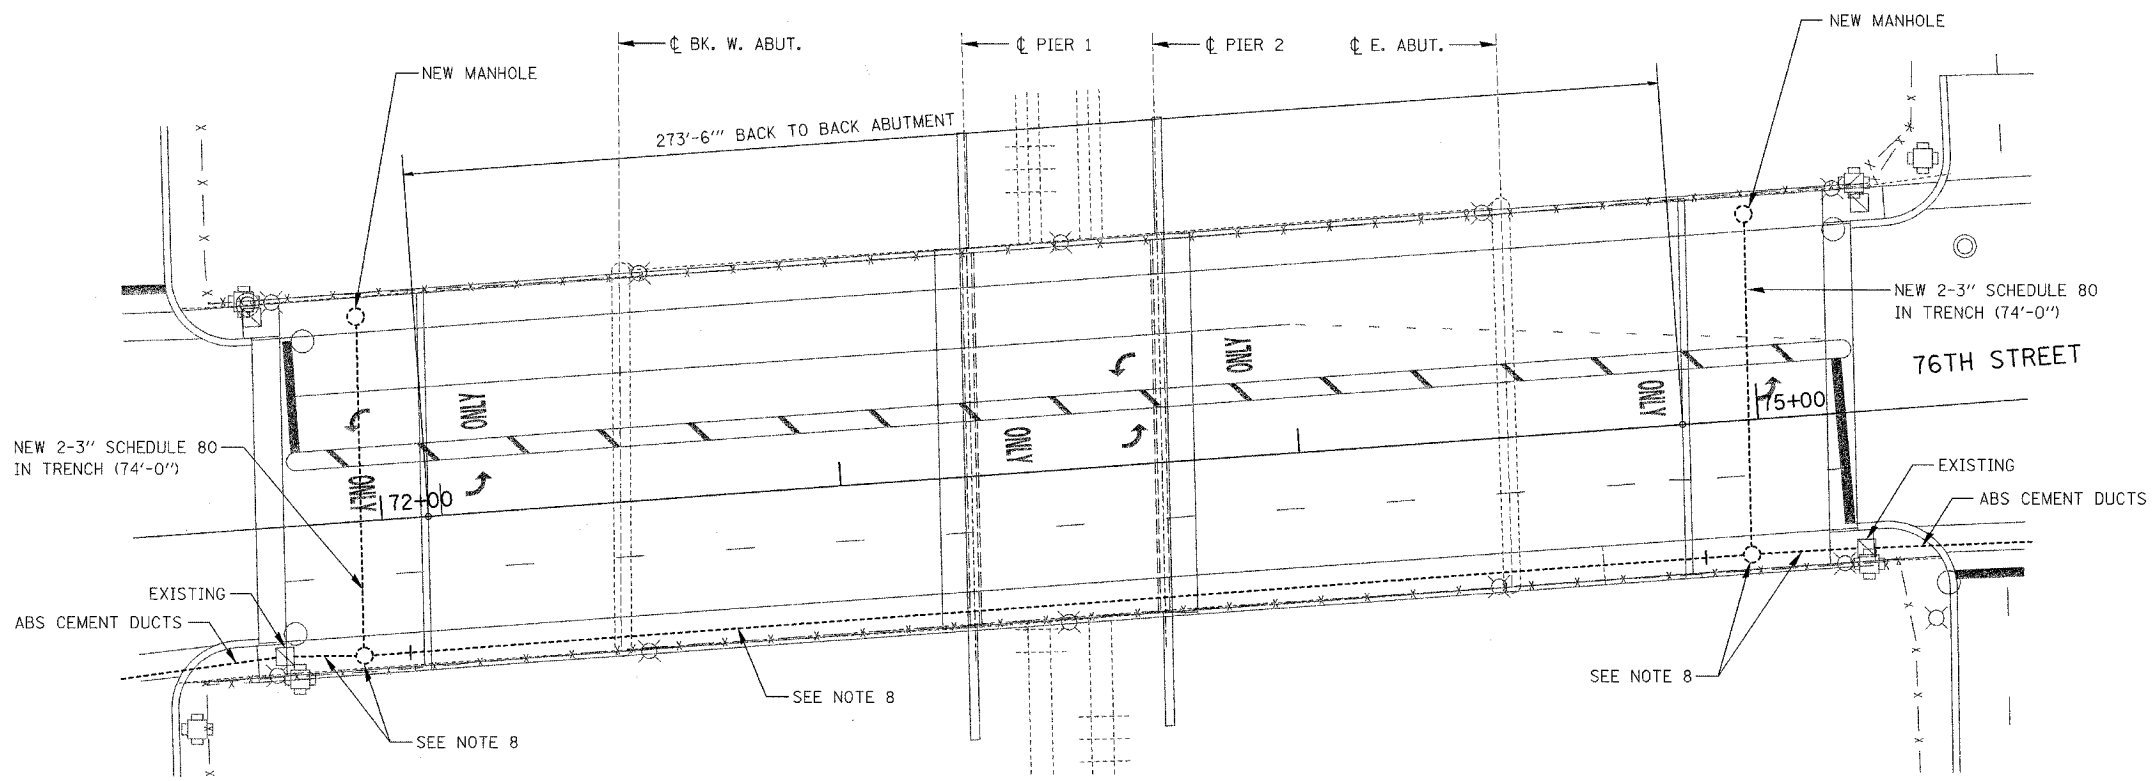

**LEGEND**

<b>PROPOSED</b>	<b>EXISTING</b>	
○	○	MANHOLE
-----	-----	ASBESTOS CEMENT DUCTS TO REMAIN
-----	-----	ASBESTOS CEMENT DUCTS TO BE REMOVED
-----	-----	RIGID GALVANIZED STEEL CONDUIT (RGS)
-----	-----	RIGID PVC COATED GALVANIZED STEEL CONDUIT OR PVC CONDUIT AS SHOWN ON PLANS
⊗		WOOD POLE (TEMPORARY)

**INSTALLATION OF PROPOSED CITY OF CHICAGO CONDUIT**

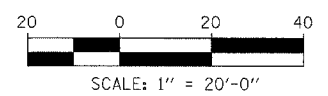

REVISIONS		ILLINOIS DEPARTMENT OF TRANSPORTATION	
NAME	DATE	F.A.I. 94 (DAN RYAN EXPRESSWAY)	
		<b>76TH STREET CONDUIT REMOVAL - INSTALLATION</b>	
		SCALE: AS SHOWN	DRAWN BY: RC
		DATE: MARCH 25, 2005	CHECKED BY: ASN
REVISED	05/06/05		

**KNIGHT**  
Engineers & Architects

FILE: L:\6592\02\Cad\USheets\Revised\761\_05-06-05\6592024\_Layout\_DP2\_Rev050605.dgn