



F.A.I. RTE.	SECTION	COUNTY	TOTAL SHEETS	SHEET NO.
94	*	COOK	907	404
STA.		TO STA.		
FED. ROAD DIST. NO.	ILLINOIS	FED. AID PROJECT		
*(1516.1, 1717 & 1818) R-9		62695		

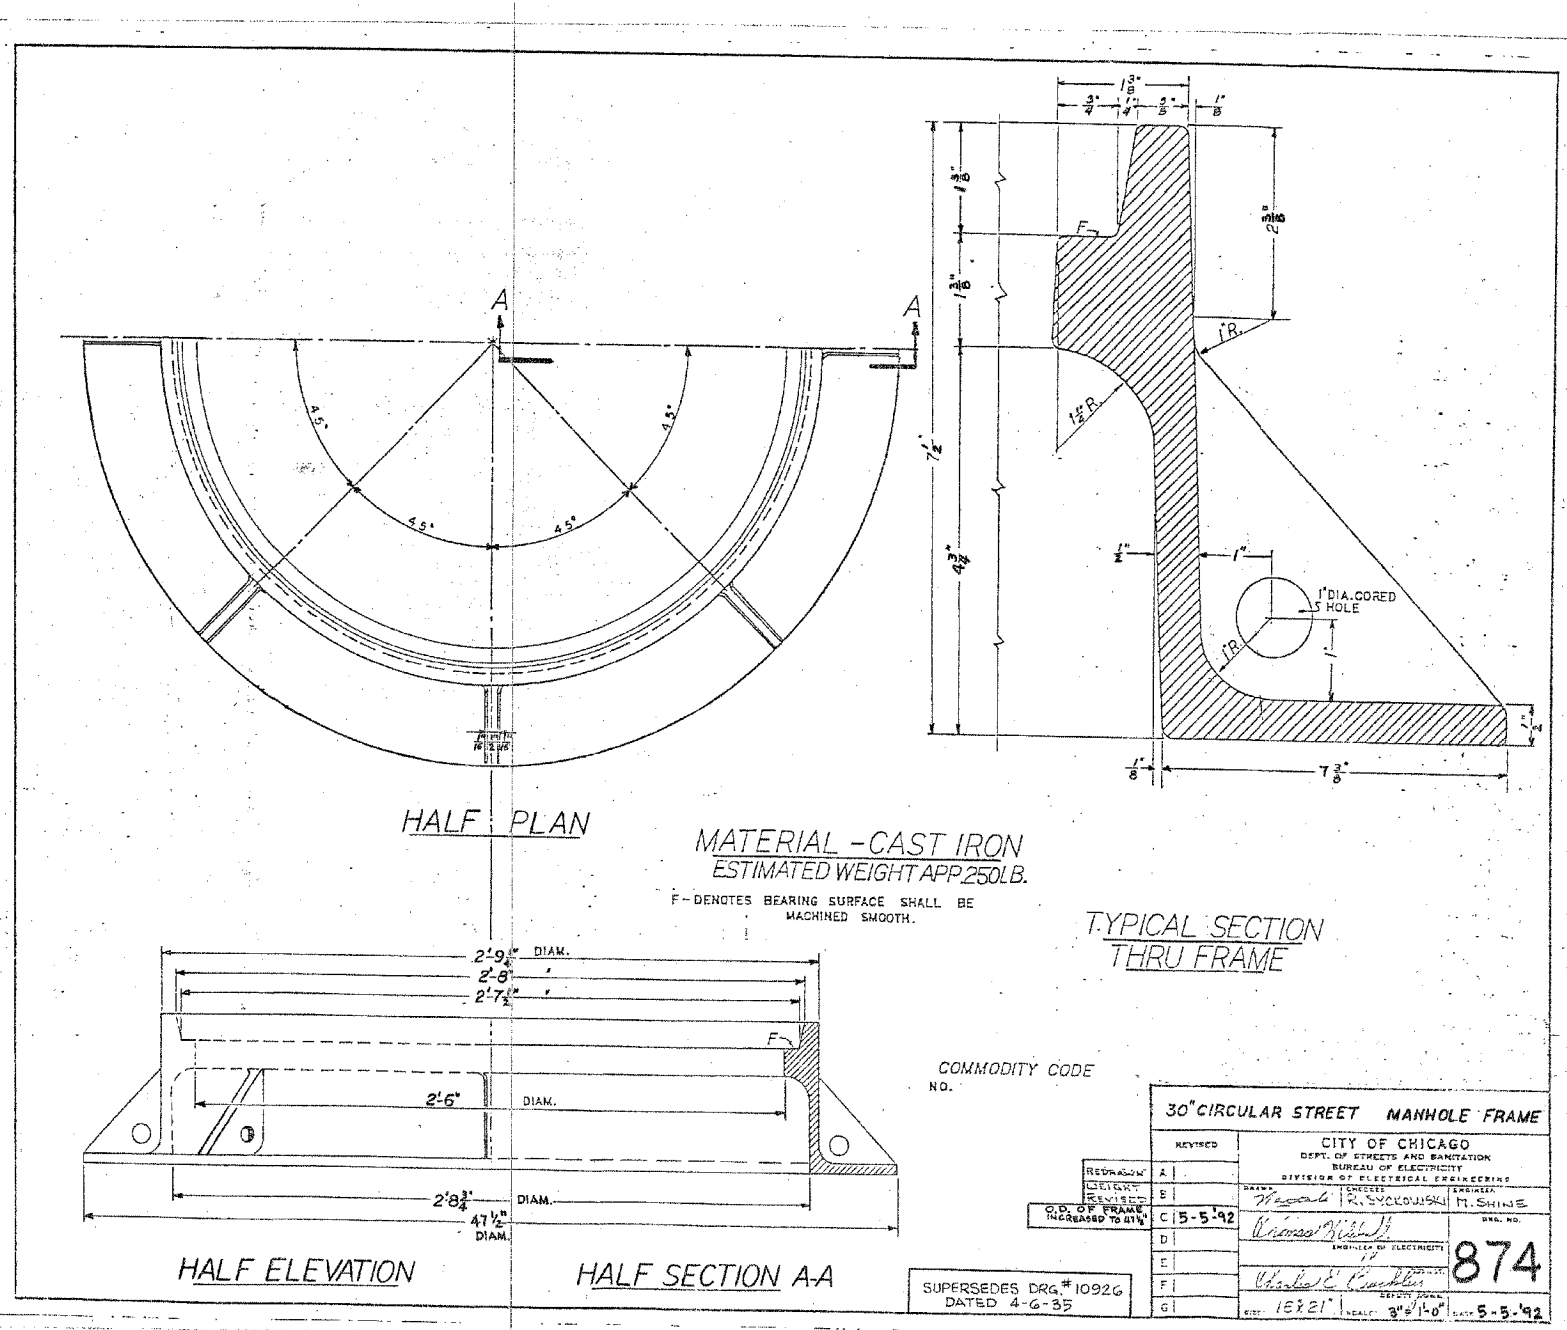

FILE: L:\6692\02\1\Con\15\sheet's Revised 178\104-15-05\62695.dwg

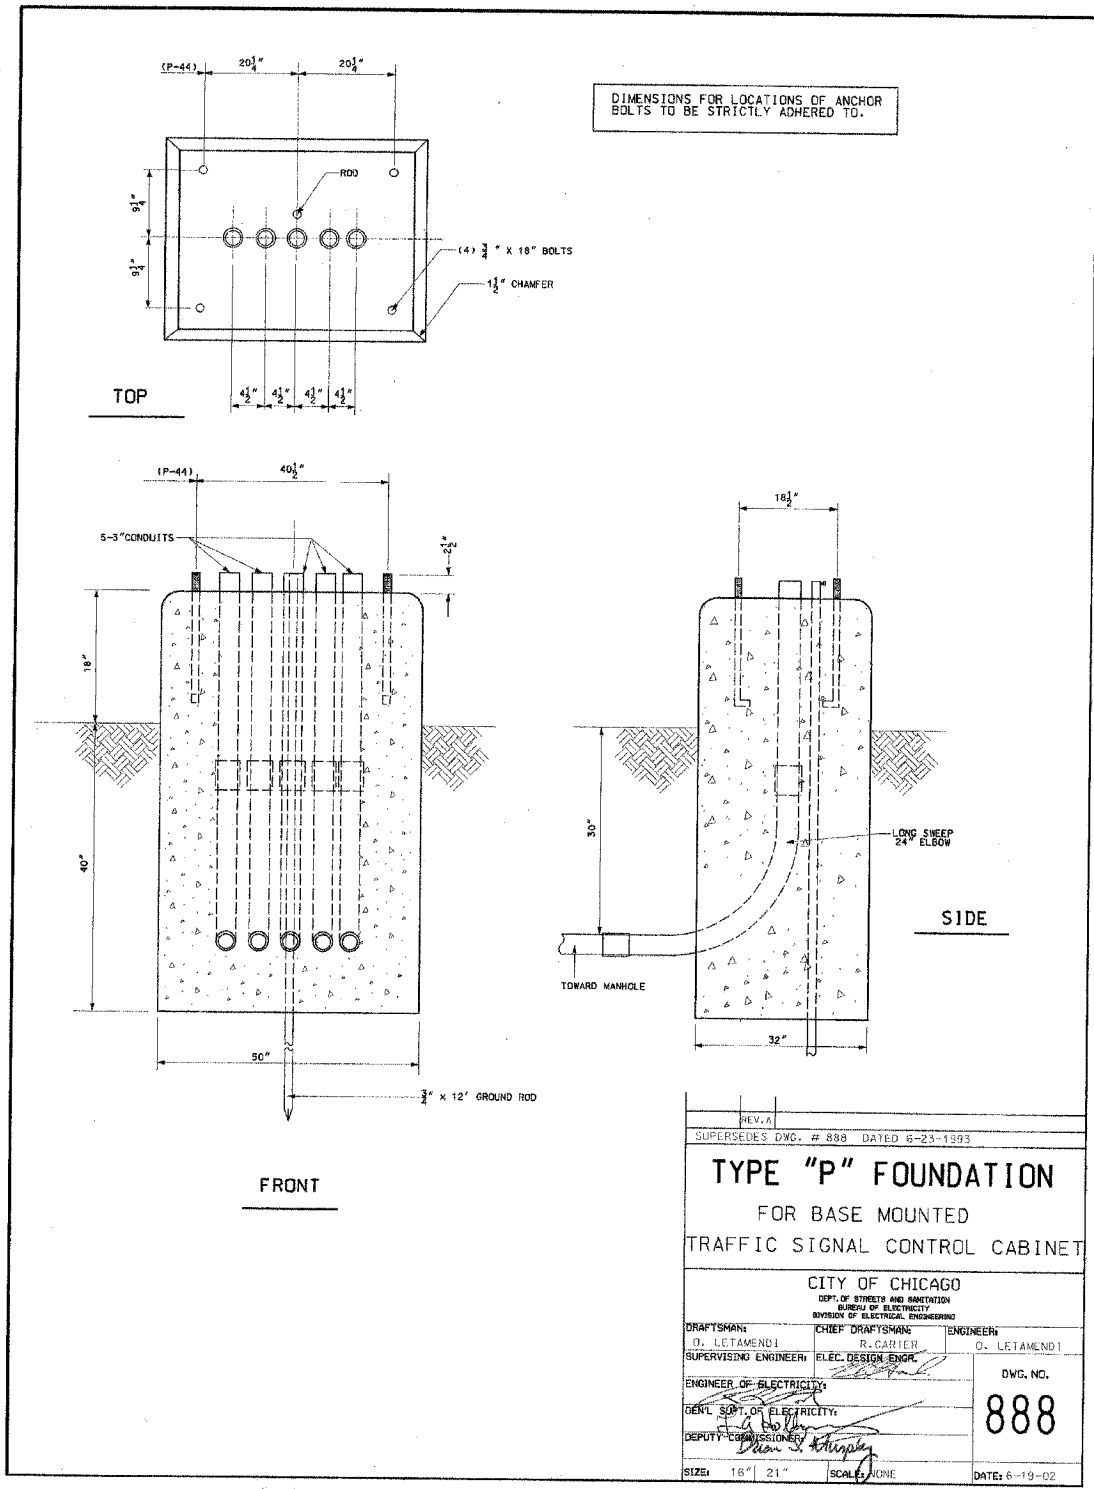

REVISIONS		ILLINOIS DEPARTMENT OF TRANSPORTATION	
NAME	DATE	F.A.I. 94 (DAN RYAN EXPRESSWAY)	
		CITY OF CHICAGO	
		BUREAU OF ELECTRICITY STANDARDS	
		SCALE:	DRAWN BY: REW
		DATE: MARCH 25, 2005	CHECKED BY: WHI
REVISED	04/15/05		