


* Page 418 is NOT USED

F.A.I. RTE.	SECTION	COUNTY	TOTAL SHEETS	SHEET NO.
94		COOK	907	419
STA. --- TO STA. ---		FED. ROAD DIST. NO. 1 ILLINOIS FED. AID PROJECT		
		• (1516, 1, 1717 & 1818) R-9		
				62695

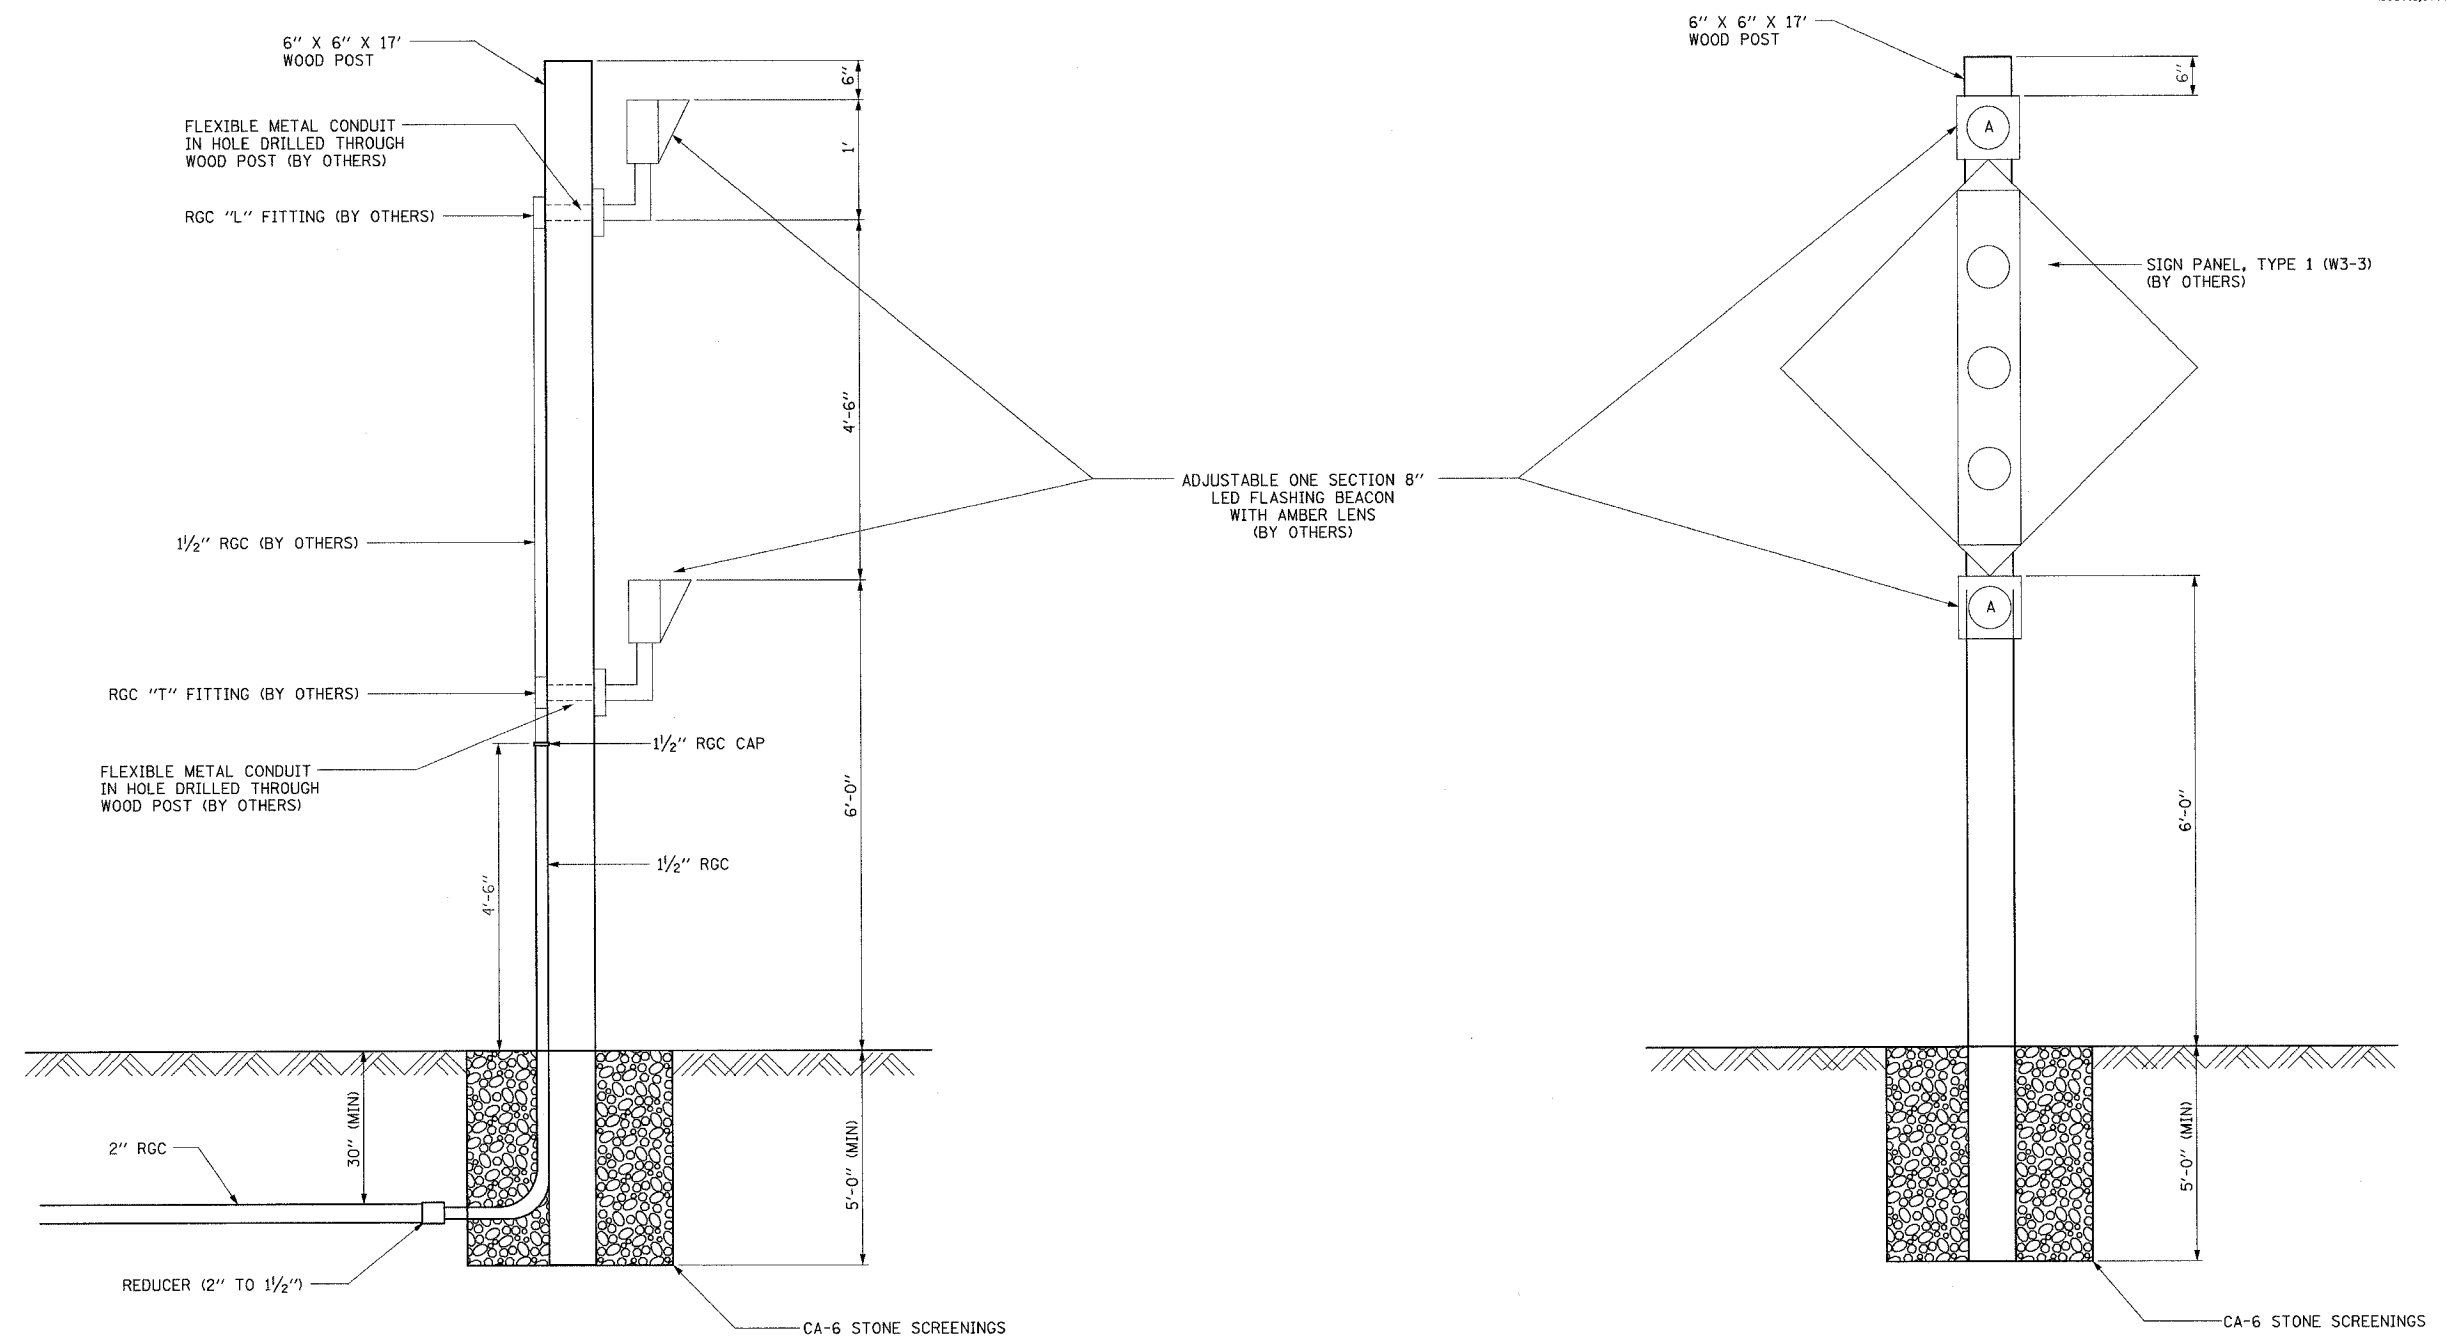

- NOTES:
1. FOR WOOD POST INSTALLATION DETAILS, SEE SECTION 730 OF STANDARD SPECIFICATIONS.
 2. ALL ITEMS MARKED BY OTHERS WILL BE INSTALLED UNDER CONTRACT NUMBER 62583.

17B/EI-112

REVISIONS	
NAME	DATE

ILLINOIS DEPARTMENT OF TRANSPORTATION
 F.A.I. 90/94 (DAN RYAN EXPRESSWAY)

WOOD SIGN SUPPORT (SPECIAL)

SCALE: NTS
 DATE: FEB. 25, 2005

DRAWN BY: CADD
 CHECKED BY: CTC

Edwards AND Kelcey

ONE NORTH FRANKLIN
 CHICAGO, IL 60606
 PHONE: (312) 251-3000
 FAX: (312) 251-3015
 WEB: WWW.EKCORP.COM

3/24/2005 11:24:25 AM