

Wang Engineering, INC.
 Consulting Geotechnical and Environmental Engineers
 wangeng3@wangeng.com
 1145 Main Street
 Lombard, IL 60148
 Telephone: 630 953-9928
 Fax: 630 953-9938

BORING LOG SB 33-03


WEI Job No.: 414-07-01

Client: T. Y. LIN International

Project: Dan Ryan Improvements; IDOT No. D-91-421-01

Location: From 95th Street to South of 69th Street

Datum: CCD
 Elevation: 15.36 ft
 North: 1841899.95 ft
 East: 1177629.03 ft
 Station: 155+92.9
 Offset: 109.712' LT

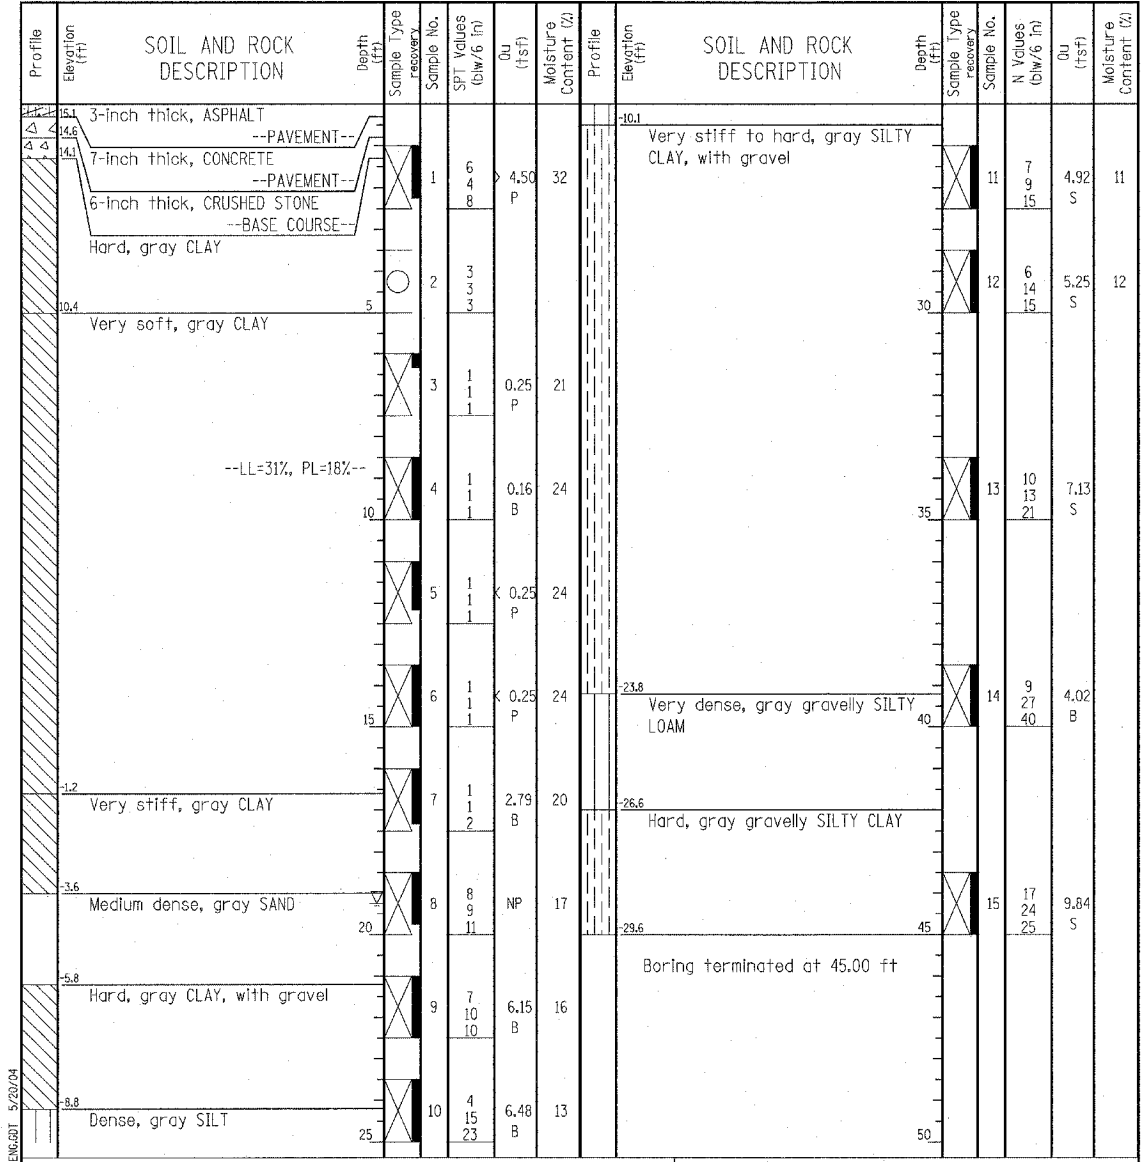

GENERAL NOTES				WATER LEVEL DATA	
Begin Drilling	02-09-2004	Complete Drilling	02-09-2004	While Drilling	19.25 ft
Drilling Contractor	Patrick Drilling	Drill Rig	CME 75 TMR	At Completion of Drilling	DRY
Driller	J&L	Logger	K. Jacob	Time After Drilling	NA
Drilling Method	3.25" ID. HSA; Boring backfilled with bentonite upon completion.			Depth to Water	NA

TYLIN INTERNATIONAL

REVISIONS	
NAME	DATE

ILLINOIS DEPARTMENT OF TRANSPORTATION
F.A.I. 94 (DAN RYAN EXPRESSWAY)
RETAINING WALL ALONG LAFAYETTE AVE.
AT 95TH ST.
WALL 33
BORING LOG SB33-03

S.N. 016-W959 DESIGNED BY: DJR
 SCALE: N.T.S. DRAWN BY: DJR
 DATE: MARCH 25, 2005 CHECKED BY: TD

03/29/2005 03:26:26 PM
 A:\0237\3\Structure\07\Wall_33\SB33-03.dwg