

Wang Engineering, INC.
 Consulting Geotechnical and Environmental Engineers
 wangeng3@wangeng.com
 1145 Main Street
 Lombard, IL 60148
 Telephone: 630 953-9928
 Fax: 630 953-9938

BORING LOG SB 34-05 Page 1 of 1

WEI Job No.: 414-07-01
 Client: T. Y. LIN International
 Project: Dan Ryan Improvements; IDOT No. D-91-421-01
 Location: From 95th Street to South of 69th Street



Datum: CCD
 Elevation: 16.28 ft
 North: 1842732.75 ft
 East: 1177620.48 ft
 Station: 1213+52.4
 Offset: 118.419' LT

Wang Engineering, INC.
 Consulting Geotechnical and Environmental Engineers
 wangeng3@wangeng.com
 1145 Main Street
 Lombard, IL 60148
 Telephone: 630 953-9928
 Fax: 630 953-9938

BORING LOG SB 34-06 Page 1 of 1

WEI Job No.: 414-07-01
 Client: T. Y. LIN International
 Project: Dan Ryan Improvements; IDOT No. D-91-421-01
 Location: From 95th Street to South of 69th Street

Datum: CCD
 Elevation: 15.99 ft
 North: 1842806.38 ft
 East: 1177619.85 ft
 Station: 1214+26.1
 Offset: 116.344' LT

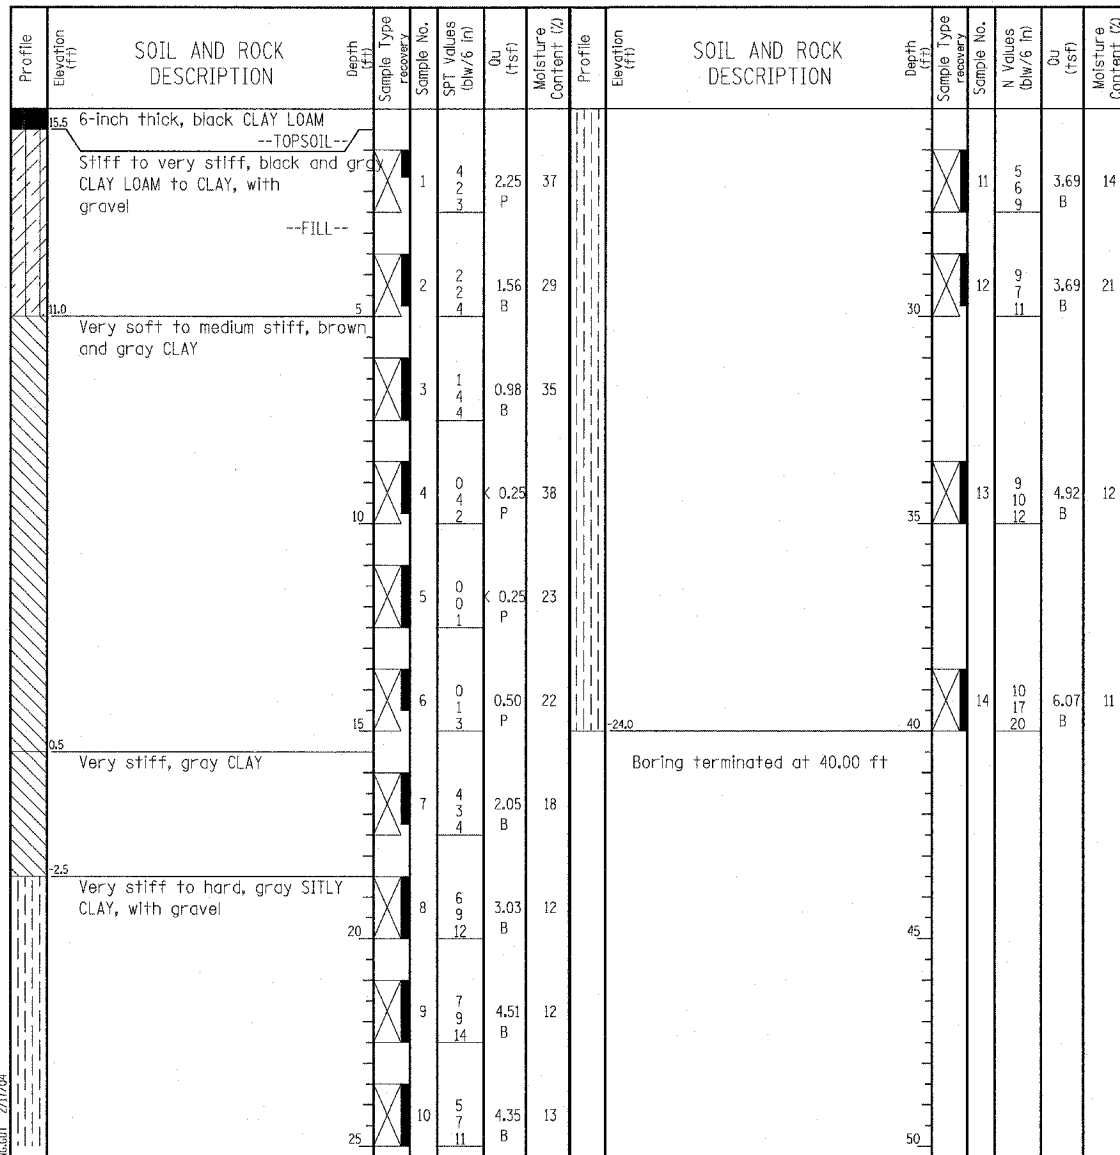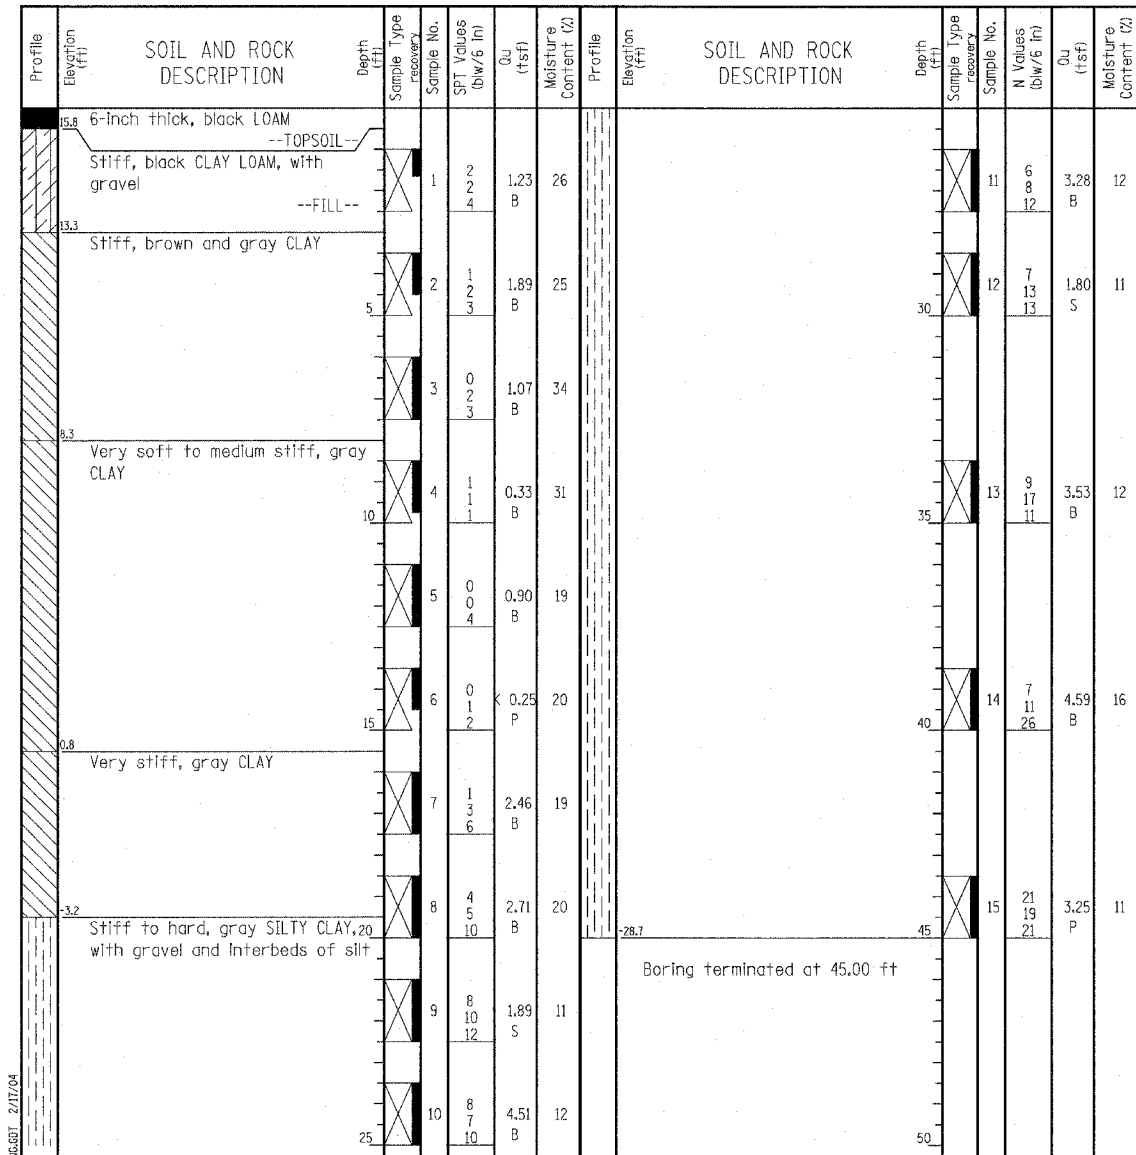

GENERAL NOTES		WATER LEVEL DATA	
Begin Drilling	02-05-2004	Complete Drilling	02-05-2004
Drilling Contractor	Patrick Drilling	Drill Rig	CME 75 TMR
Driller	T&D	Logger	Y. Shiu
Checked by	N. Davis	Time After Drilling	NA
Drilling Method	3.25" ID. HSA; Boring backfilled with bentonite upon completion	Depth to Water	NA
The stratification lines represent the approximate boundary between soil types; the actual transition may be gradual.			

GENERAL NOTES		WATER LEVEL DATA	
Begin Drilling	02-05-2004	Complete Drilling	02-05-2004
Drilling Contractor	Patrick Drilling	Drill Rig	CME 75 TMR
Driller	T&D	Logger	Y. Shiu
Checked by	N. Davis	Time After Drilling	NA
Drilling Method	3.25" ID. HSA; Boring backfilled with bentonite upon completion	Depth to Water	NA
The stratification lines represent the approximate boundary between soil types; the actual transition may be gradual.			

TYLIN INTERNATIONAL

REVISIONS	
NAME	DATE

ILLINOIS DEPARTMENT OF TRANSPORTATION
 F.A.I. 94 (DAN RYAN EXPRESSWAY)
 RETAINING WALL ALONG LAFAYETTE AVE.
 EXIT RAMP TO 95TH ST.
 WALL 34
 BORING LOGS SB34-05 & SB34-06
 S.N. 016-W946
 SCALE: N.T.S.
 DATE: MARCH 25, 2005

DESIGNED BY: DJR
 DRAWN BY: DJR
 CHECKED BY: TD