



F.A.I. RTE.	SECTION	COUNTY	TOTAL SHEETS	SHEET NO.
94		COOK	907	521
STA. 1200+00.00		TO STA. 1365+00		
FED. ROAD DIST. NO.		ILLINOIS FED. AID PROJECT		
• (1516.1, 1717 & 1818) R-9		62695		

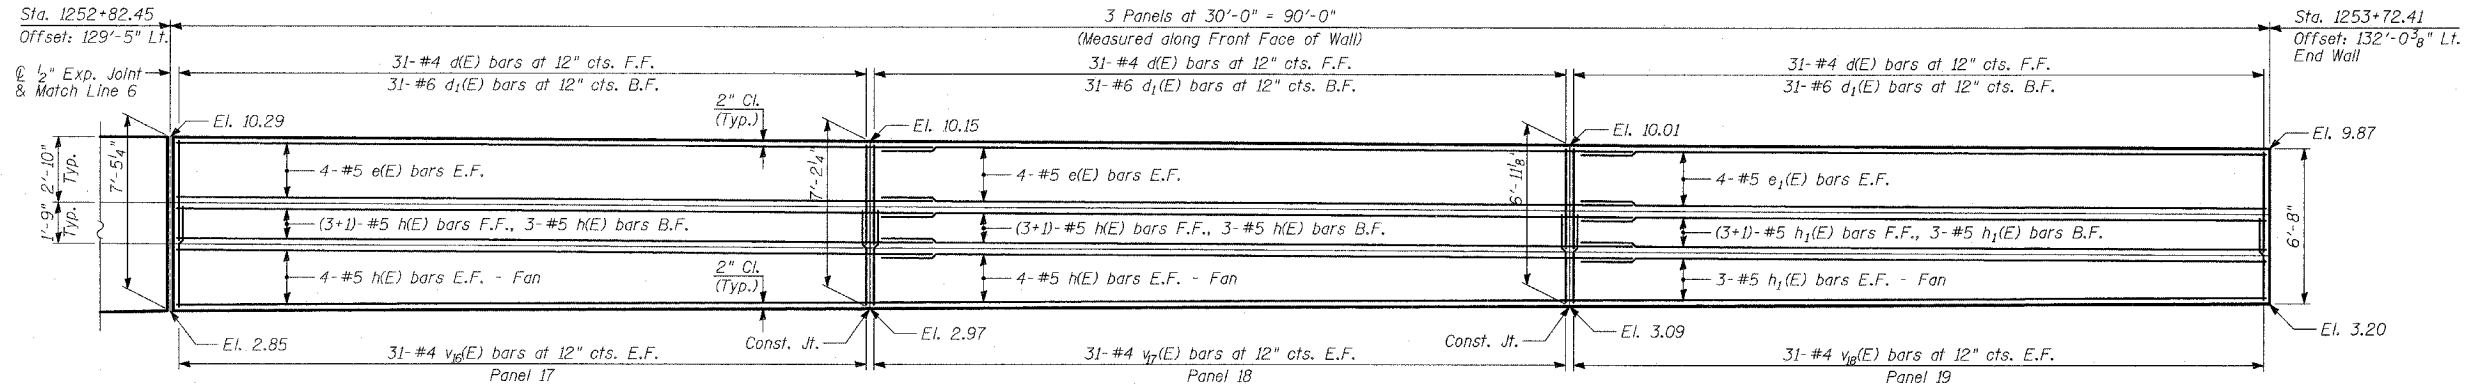

**ELEVATION**

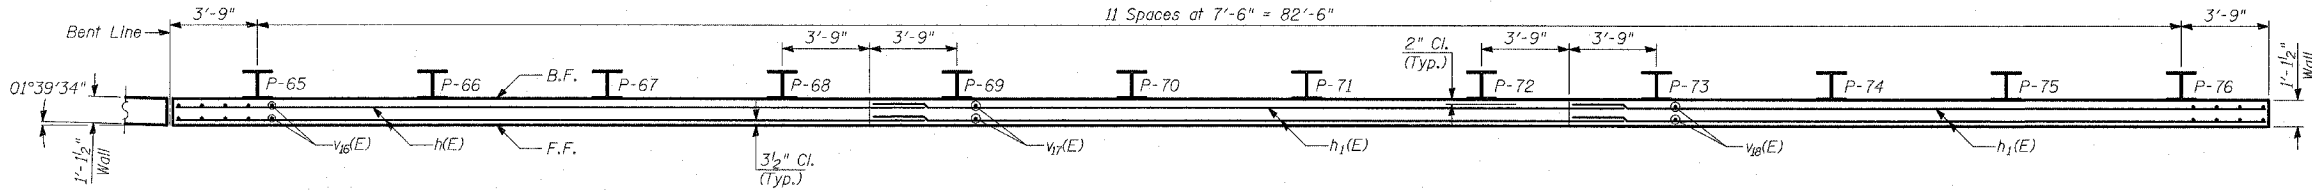

**PLAN**

- NOTES:**
1. B.F. - denotes Back Face.
  2. E.F. - denotes Each Face.
  3. F.F. - denotes Front Face.
  4. Work this Sheet with Sheets 6 and 9 thru 11 of 19.
  5. Pile spacing measured along front face of wall.
  6. For Lap Splices, see Sheet 6 of 19.

**TYLIN INTERNATIONAL**

REVISIONS	
NAME	DATE

ILLINOIS DEPARTMENT OF TRANSPORTATION  
**F.A.I. 94 (DAN RYAN EXPRESSWAY)**  
**RETAINING WALL ALONG LAFAYETTE AVE.**  
**89TH ST. TO 88TH ST.**  
**WALL 38 - PLAN AND ELEVATION**  
**STA. 1252+82.45 TO STA. 1253+72.41**  
 S.N. 016-W950 DESIGNED BY: MI, MAF  
 SCALE: N.T.S. DRAWN BY: MAF, TB  
 DATE: MARCH 25, 2005 CHECKED BY: TD, MI

P:\02\31\Structur\Civil\Wall\_38\WALL38.PLOT\03-29-05-03:42:35.Plot