




**WALL DETAIL**

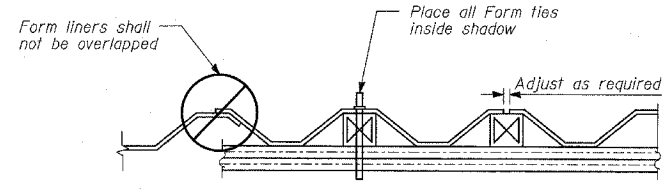


**SUGGESTED FORMWORK DETAIL**

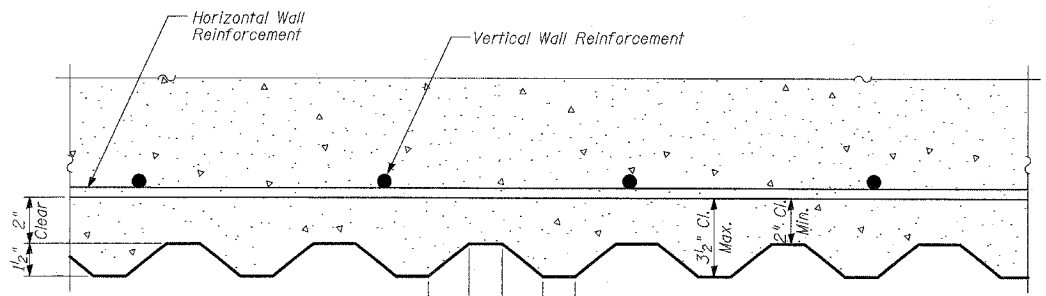


**SECTION A-A**

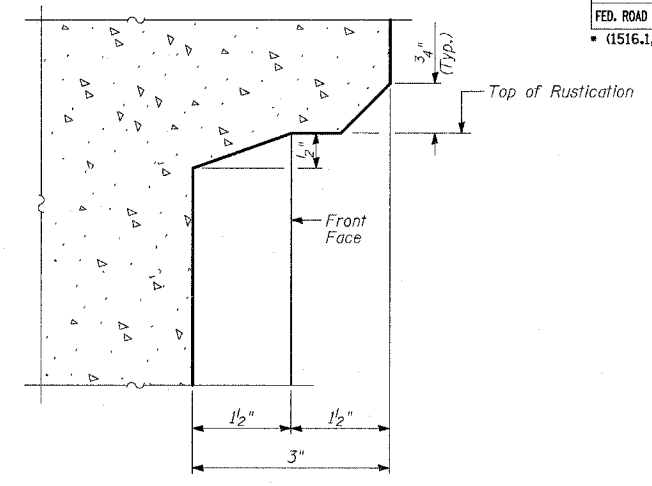


**DETAIL A**

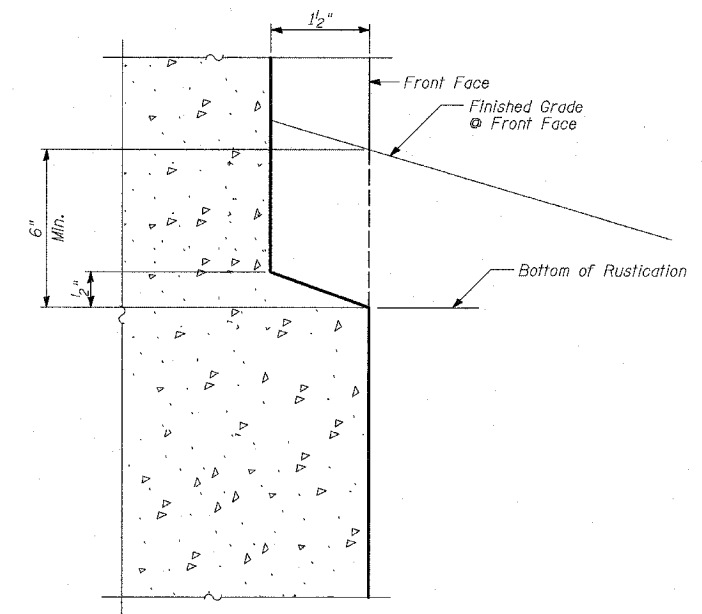

**DETAIL B**

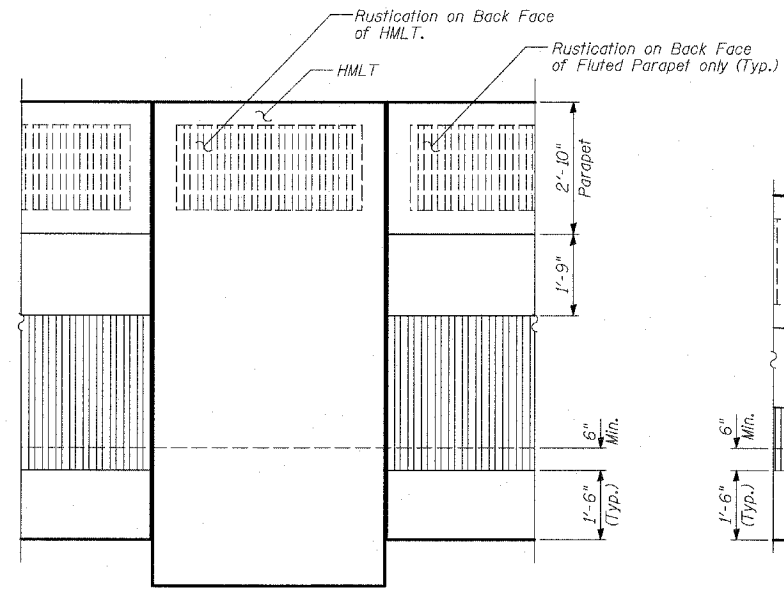

**RUSTICATION DETAIL**  
(At HMLT with Embankment)

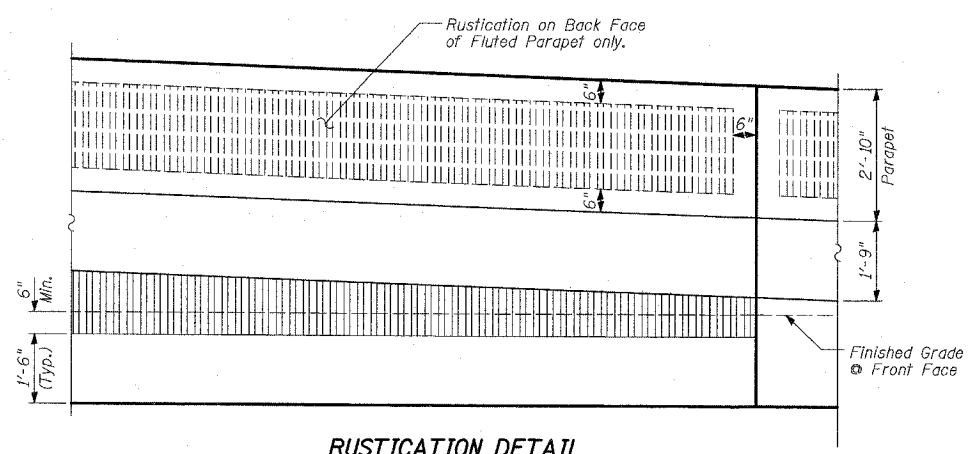

**RUSTICATION DETAIL**  
(At Interior Panel with Embankment)

**BILL OF MATERIAL**

ITEM	UNIT	TOTAL
Rustication Finish	SQ FT	2,272

**NOTES**

1. See Sheet 9 of 19 for expansion and construction joint details.

SHEET 10 OF 19

REVISIONS	
NAME	DATE

ILLINOIS DEPARTMENT OF TRANSPORTATION  
 F.A.I. 94 (DAN RYAN EXPRESSWAY)  
 RETAINING WALL ALONG LAFAYETTE AVE.  
 89TH ST. TO 88TH ST.  
 WALL 38  
 RUSTICATION DETAILS  
 S.N. 016-W950 DESIGNED BY: MI, MAF  
 SCALE: N.T.S. DRAWN BY: MAF  
 DATE: MARCH 25, 2005 CHECKED BY: TD, MI