




**SUGGESTED FORMWORK DETAIL**

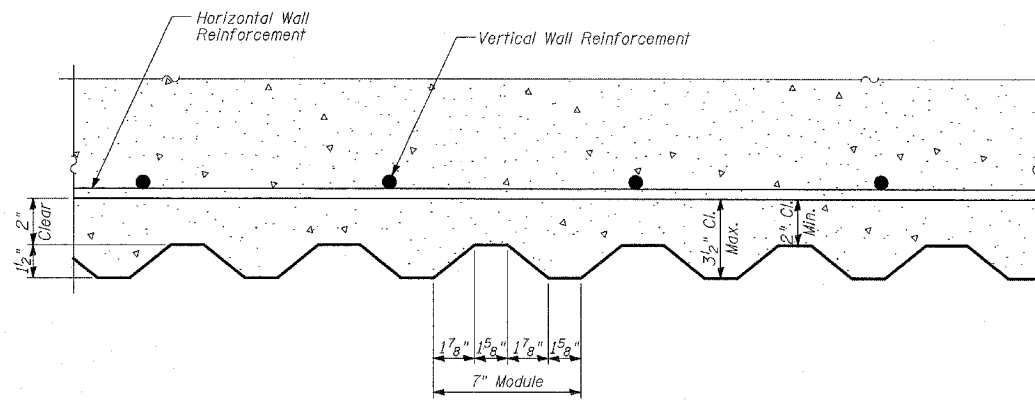


**SECTION A-A**

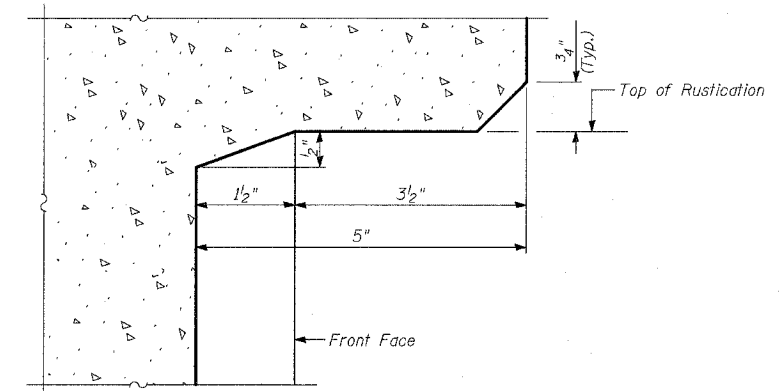

**DETAIL A**

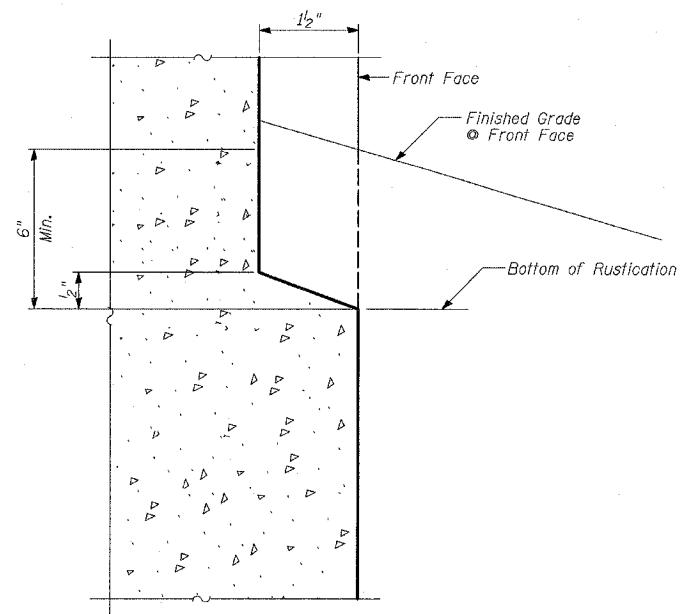

**DETAIL B**

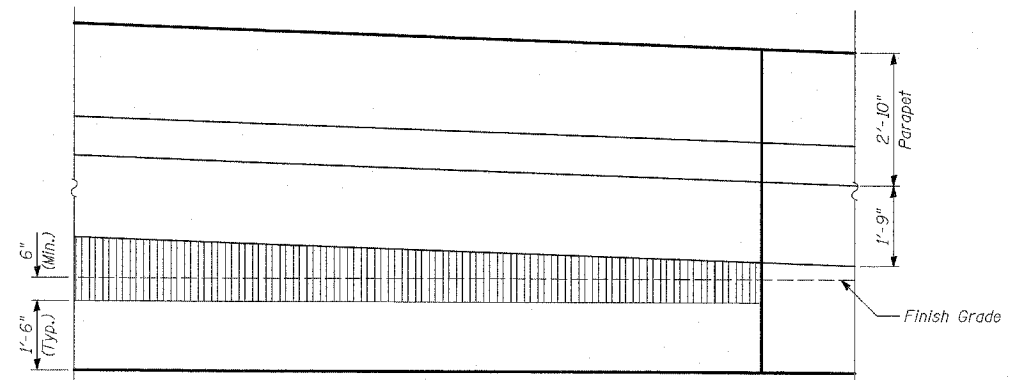

**RUSTICATION DETAIL**  
(At Interior Panel with Embankment)

**NOTES:**  
1. See Sheet 10 of 18 for expansion and construction joint details.

**BILL OF MATERIAL**

ITEM	UNIT	TOTAL
Rustication Finish	SQ FT	2,611

REVISIONS	
NAME	DATE

ILLINOIS DEPARTMENT OF TRANSPORTATION  
 F.A.I. 94 (DAN RYAN EXPRESSWAY)  
 RETAINING WALL ALONG LAFAYETTE AVE.  
 89TH ST. TO 87TH ST.  
 WALL 39  
**RUSTICATION DETAILS**  
 S.N. 016-W951 DESIGNED BY: MI  
 SCALE: N.T.S. DRAWN BY: DJR  
 DATE: MARCH 25, 2005 CHECKED BY: TD