




ELEVATION

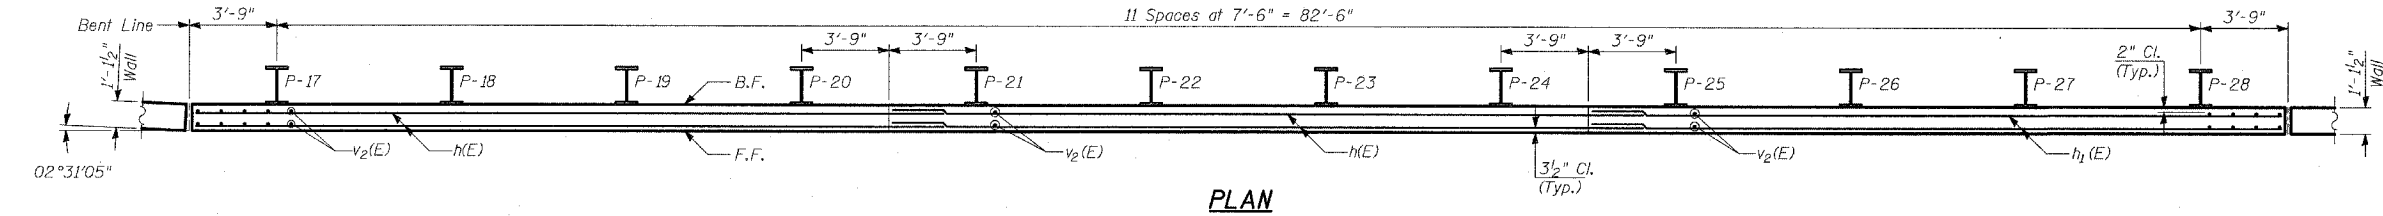

PLAN

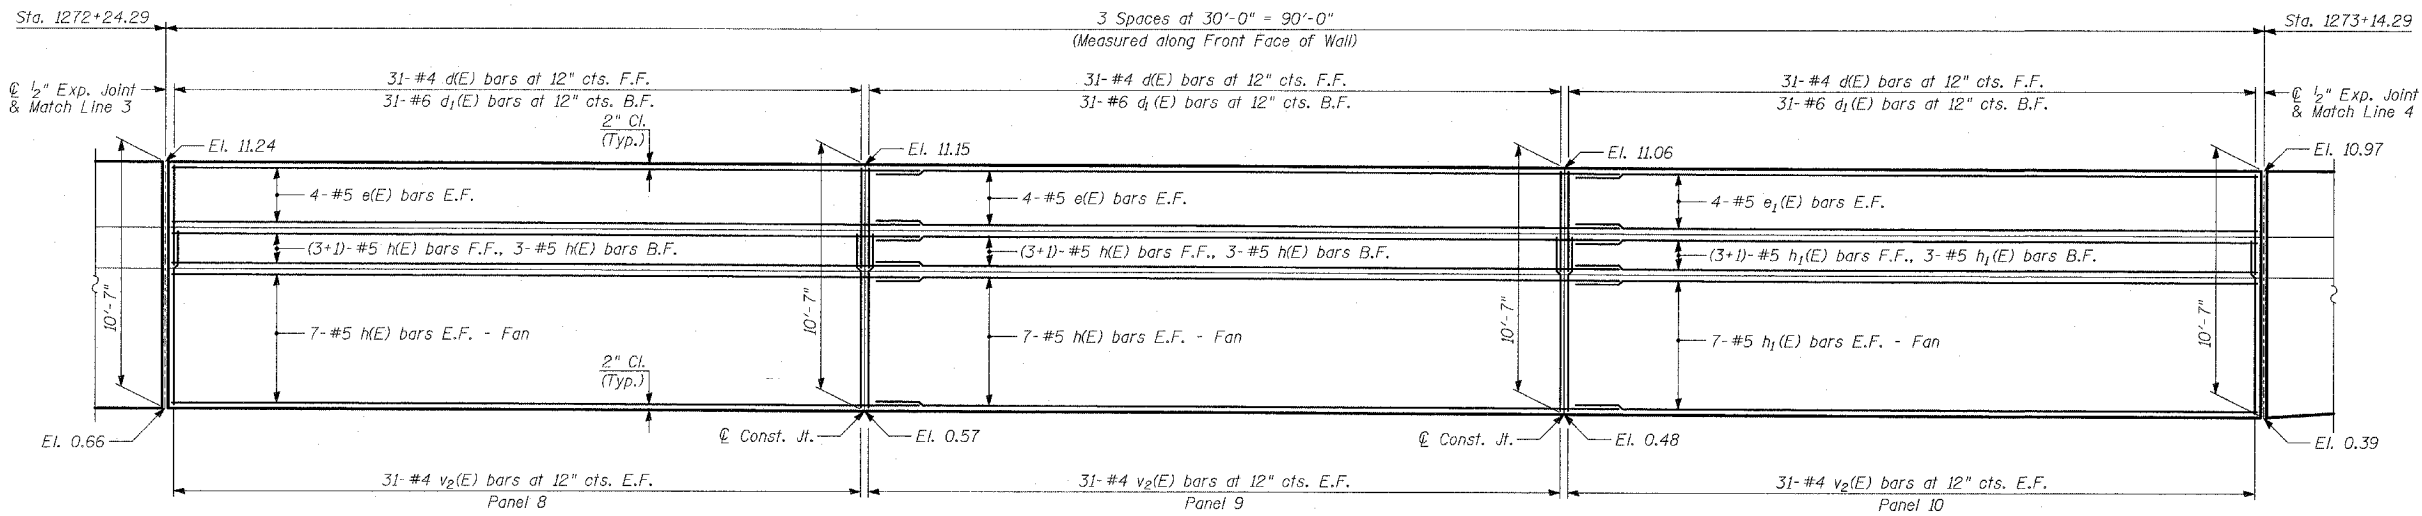

ELEVATION

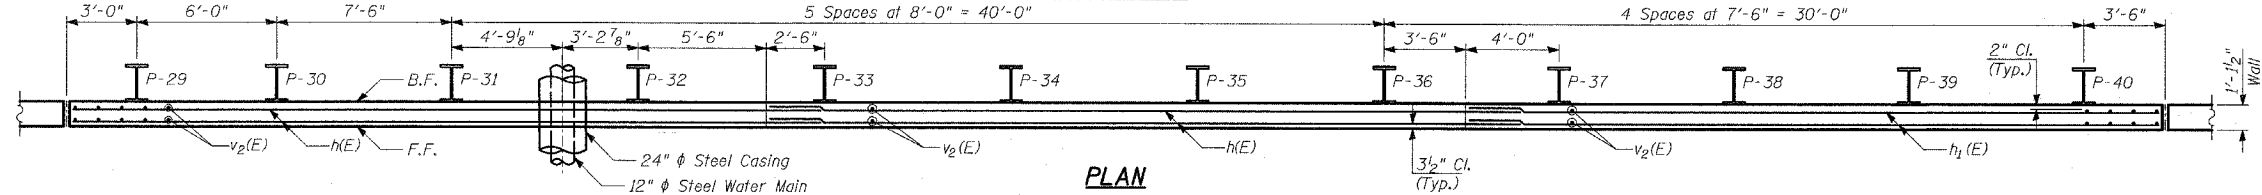

PLAN

NOTES:

1. B.F. - denotes Back Face.
2. E.F. - denotes Each Face.
3. F.F. - denotes Front Face.
4. Work this sheet with Sheets 4 thru 8 of 11.
5. Pile spacing measured along front face of wall.
6. For Lap Splices, see Sheet 5 of 11.

TYLIN INTERNATIONAL

REVISIONS	
NAME	DATE

ILLINOIS DEPARTMENT OF TRANSPORTATION
F.A.I. 94 (DAN RYAN EXPRESSWAY)
RETAINING WALL ALONG LAFAYETTE AVE.
EXIT RAMP AT AIS #3
AIS 3 - PLAN AND ELEVATION
STA. 1271+34.29 TO STA. 1273+14.29
 S.N. 016-W958
 SCALE: N.T.S.
 DATE: MARCH 25, 2005

DESIGNED BY: MI, DJR
 DRAWN BY: DJR, TB
 CHECKED BY: TD, MI