




**WALL DETAIL**

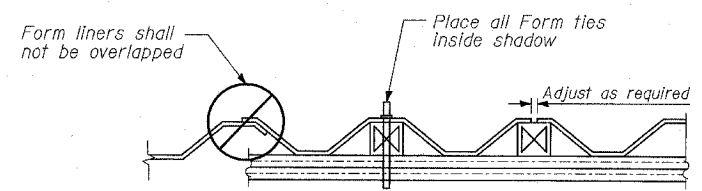


**SUGGESTED FORMWORK DETAIL**

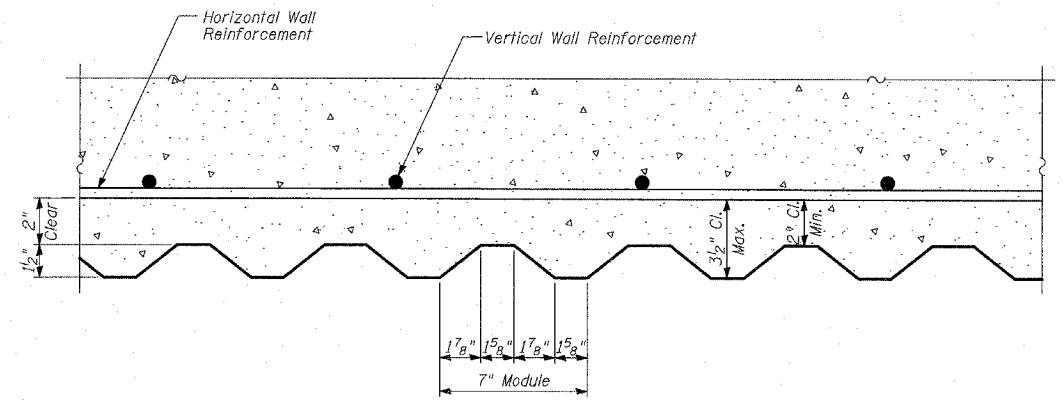


**SECTION A-A**

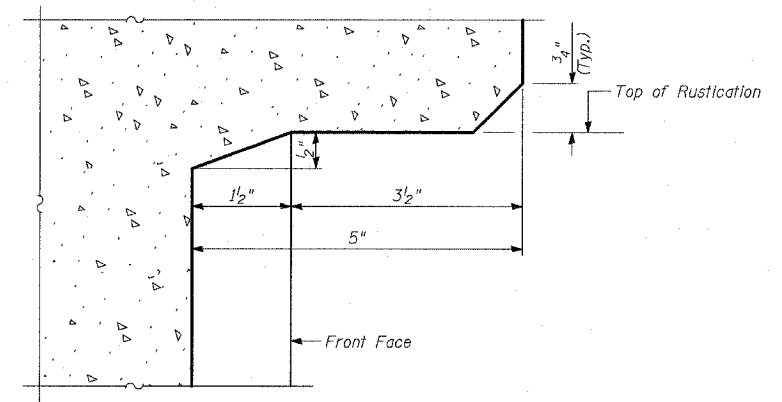


**DETAIL A**

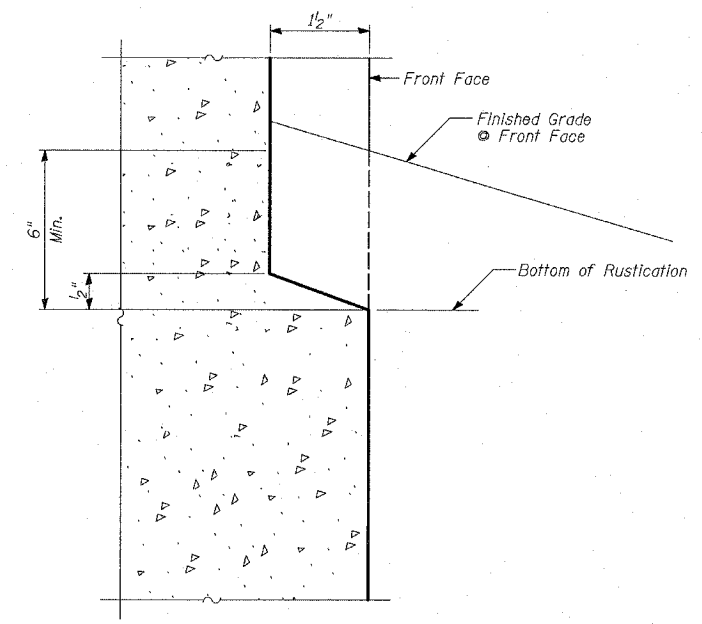

**DETAIL B**

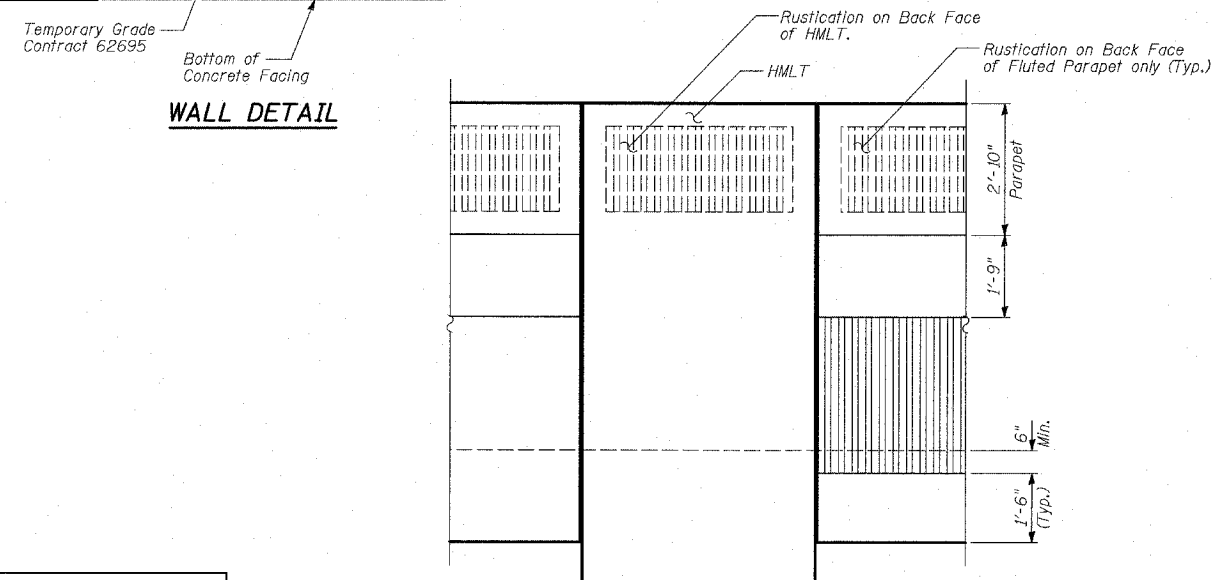

**RUSTICATION DETAIL**  
(At HMLT with Embankment)

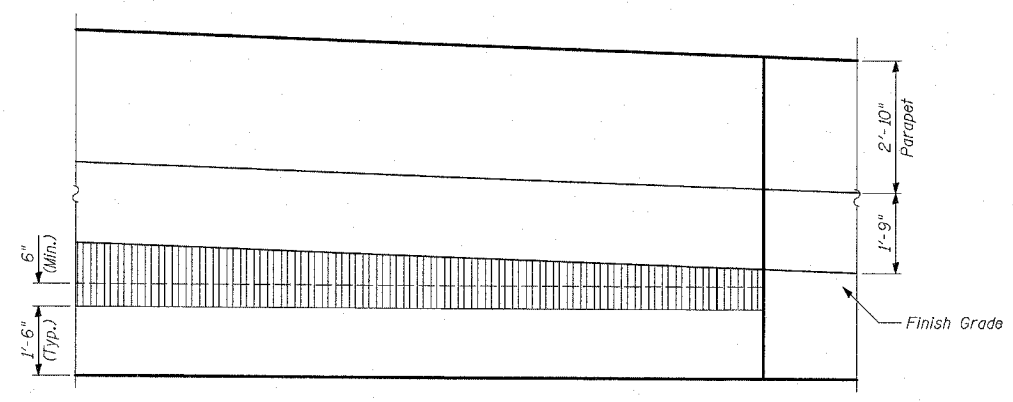

**RUSTICATION DETAIL**  
(At Interior Panel with Embankment)

**BILL OF MATERIAL**

ITEM	UNIT	TOTAL
Rustication Finish	SQ FT	847

**NOTES:**

1. See Sheet 12 of 21 for expansion and construction joint details.

REVISIONS	
NAME	DATE

ILLINOIS DEPARTMENT OF TRANSPORTATION  
**F.A.I. 94 (DAN RYAN EXPRESSWAY)**  
**SOUTHBOUND EXIT RAMP RETAINING WALL**  
**AT 79TH ST.**  
**WALL 72**  
**RUSTICATION DETAILS**  
 S.N. 016-W971 DESIGNED BY: MI, MAF  
 SCALE: N.T.S. DRAWN BY: MAF, DJR  
 DATE: MARCH 25, 2005 CHECKED BY: TD, MI