


BACK FACE ELEVATION - GATE IN OPEN POSITION

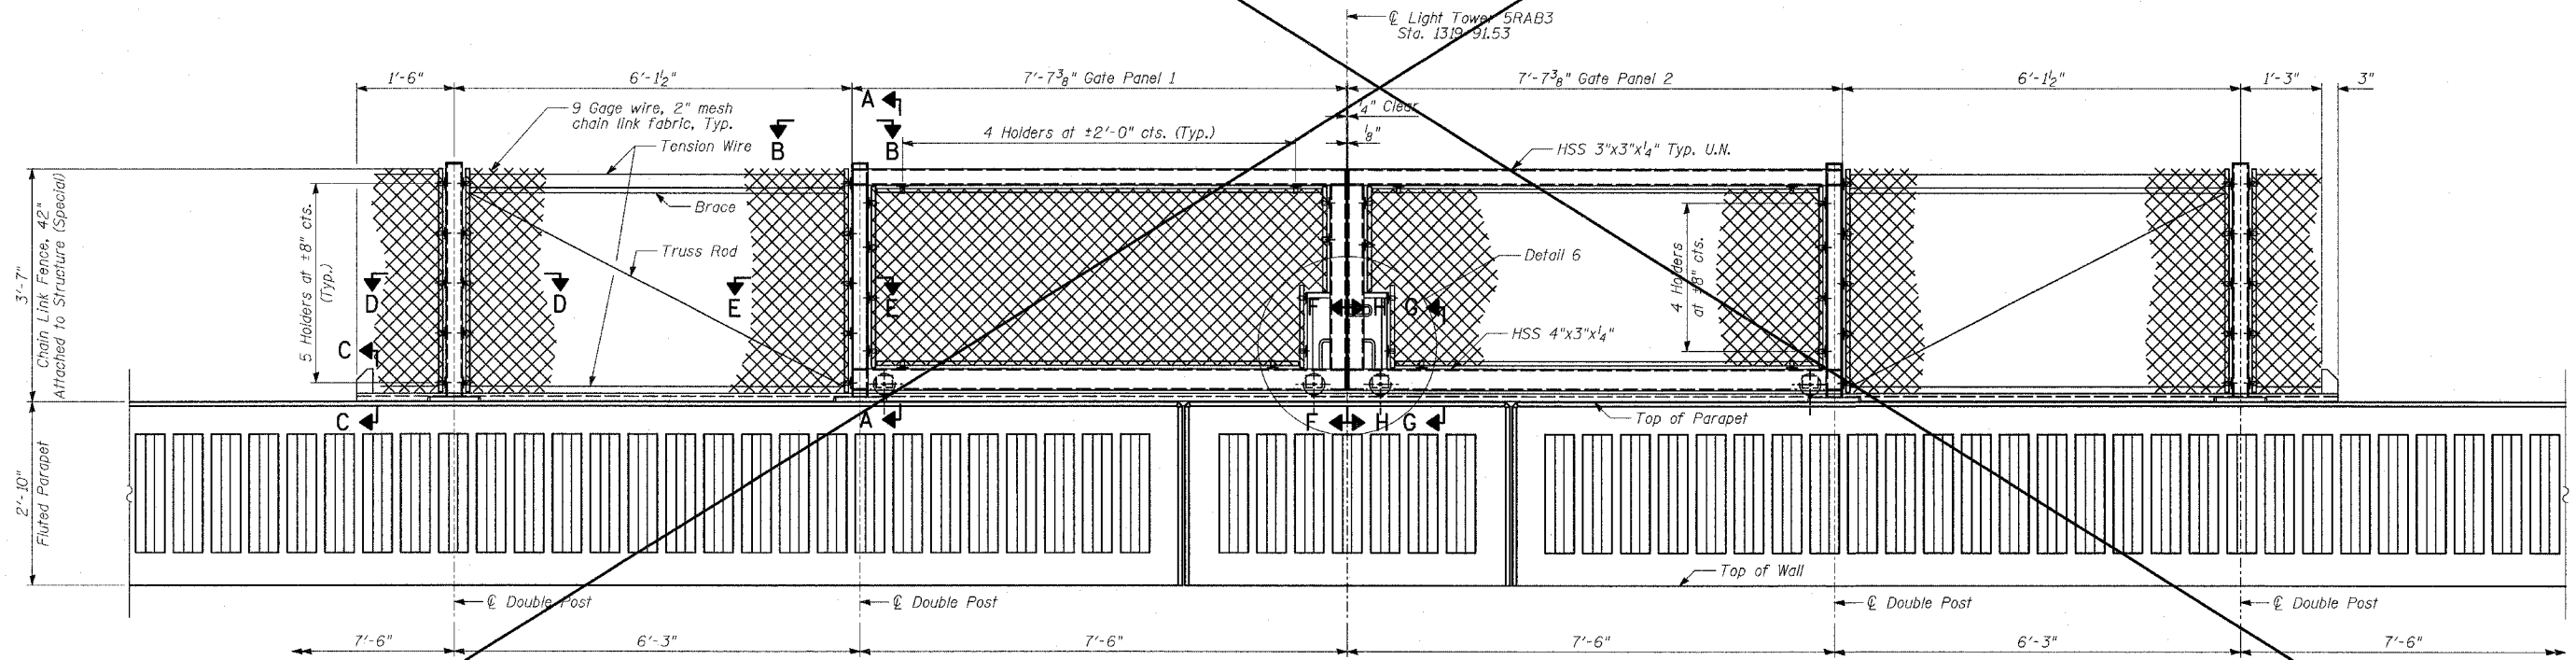

BACK FACE ELEVATION - GATE IN CLOSED POSITION

**NOTES:**

- 1. For notes, see Sheet 17 of 25.
- 2. For Sections A-A, B-B, D-D & E-E, see Sheet 19 of 25.
- 3. For Sections C-C, F-F, G-G, H-H, J-J and Details 4, 5, 6 & 7, see Sheet 20 of 25.

REVISIONS	
NAME	DATE
REVISOR	04/15/05

ILLINOIS DEPARTMENT OF TRANSPORTATION  
**F.A.I. 94 (DAN RYAN EXPRESSWAY)  
 RETAINING WALL ALONG LAFAYETTE AVE.  
 77TH PL. TO 78TH ST.  
 WALL 73A  
 GATE ELEVATIONS**

S.N. 016-W972  
 SCALE: N.T.S.  
 DATE: MARCH 25, 2005

DESIGNED BY: MI, DJR  
 DRAWN BY: DJR  
 CHECKED BY: TD, MI