

Wang Engineering, Inc.
 Consulting Geotechnical and Environmental Engineers
 wangeng3@wangeng.com
 1145 Main Street
 Lombard, IL 60148
 Telephone: 630 953-9928
 Fax: 630 953-9938



BORING LOG SB 73-07
 WEI Job No.: 414-07-01
 Datum: CCD
 Elevation: 7.30 ft
 North: 1853409.00 ft
 East: 1177279.00 ft
 Station: 1320+42
 Offset: 132' LT

Client: T. Y. LIN International
 Project: Dan Ryan Improvements; IDOT No. D-91-421-01
 Location: From 95th Street to 69th Street

Wang Engineering, Inc.
 Consulting Geotechnical and Environmental Engineers
 wangeng3@wangeng.com
 1145 Main Street
 Lombard, IL 60148
 Telephone: 630 953-9928
 Fax: 630 953-9938

BORING LOG SB 73-08
 WEI Job No.: 414-07-01
 Datum: CCD
 Elevation: 6.97 ft
 North: 1853486.00 ft
 East: 1177270.00 ft
 Station: 1321+19
 Offset: 136' LT

Client: T. Y. LIN International
 Project: Dan Ryan Improvements; IDOT No. D-91-421-01
 Location: From 95th Street to 69th Street

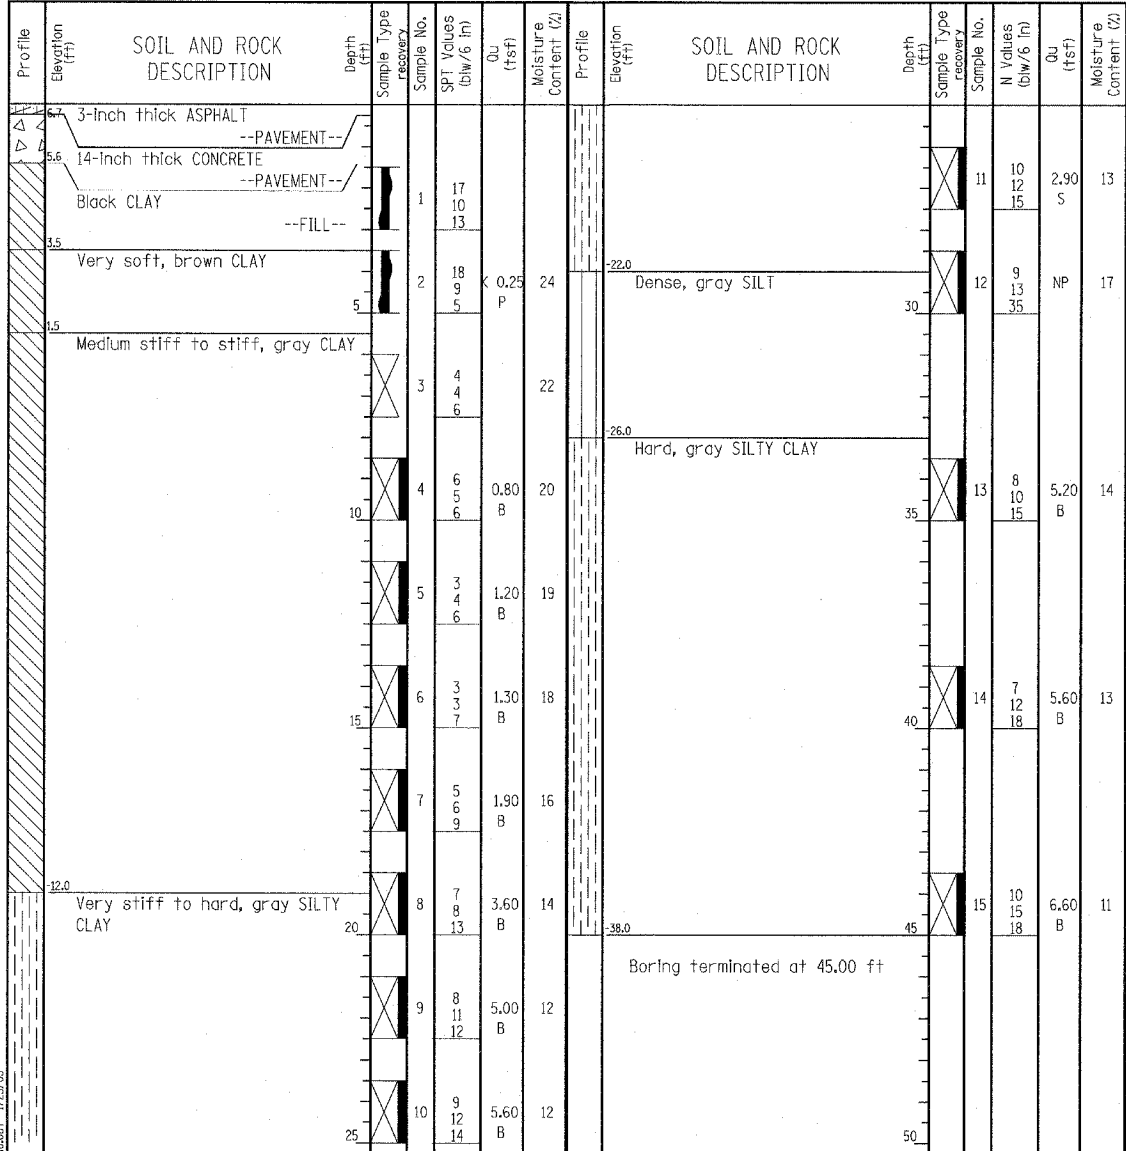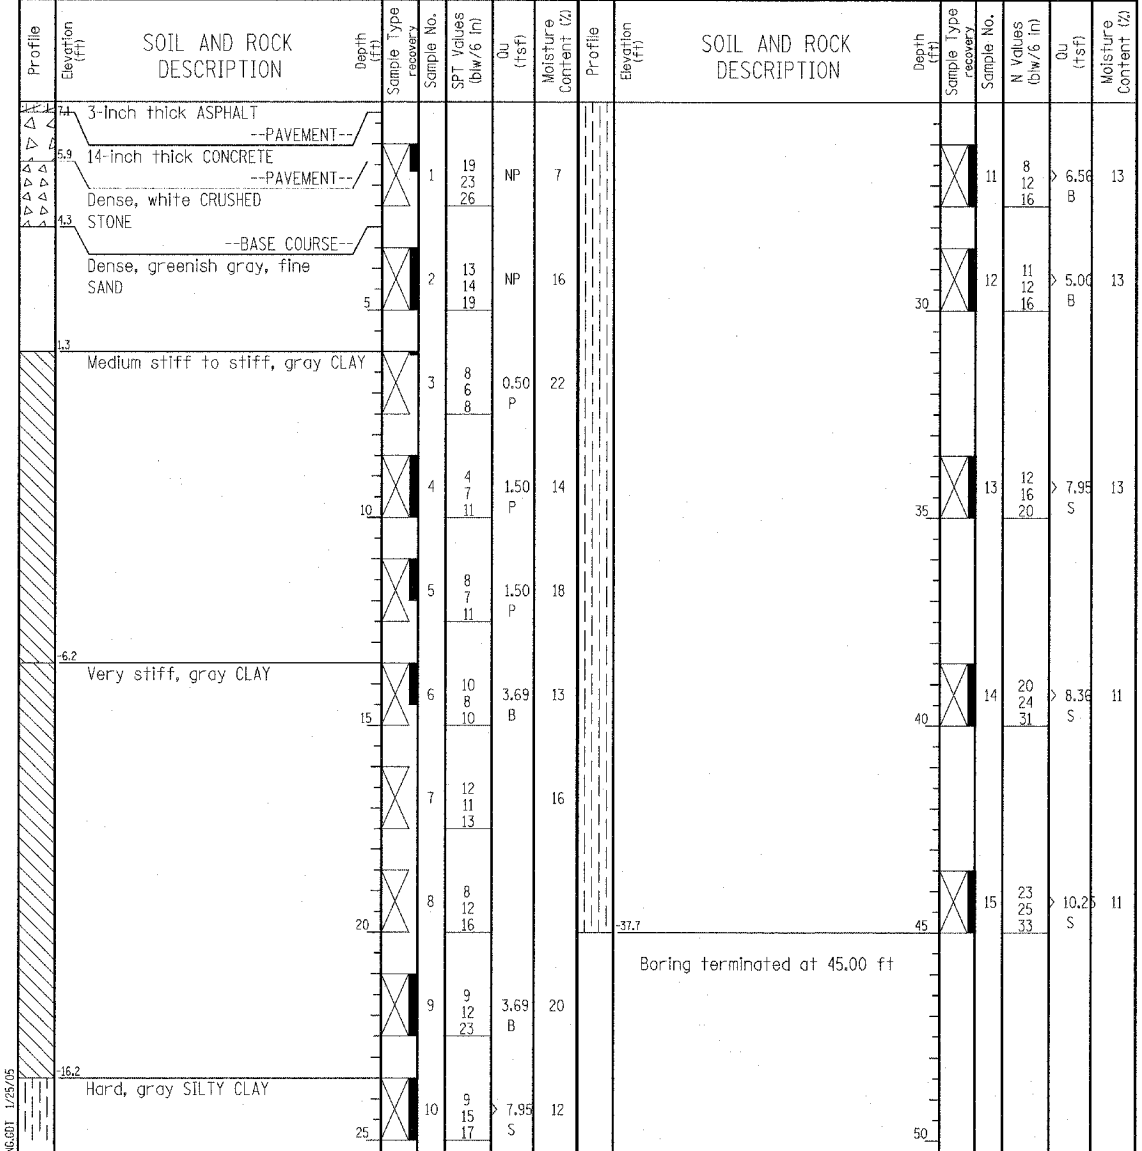

GENERAL NOTES

Begin Drilling 12-29-2004 Complete Drilling 12-29-2004
 Drilling Contractor DLZ Drilling Drill Rig Diederich D-120 TMR
 Driller J&R Logger B. Panozzo Checked by END
 Drilling Method 3.25" ID. HSA; Boring backfilled with bentonite upon completion

WATER LEVEL DATA

While Drilling DRY
 At Completion of Drilling DRY
 Time After Drilling NA
 Depth to Water NA

The stratification lines represent the approximate boundary between soil types; the actual transition may be gradual.

GENERAL NOTES

Begin Drilling 01-07-2005 Complete Drilling 01-07-2005
 Drilling Contractor DLZ Drilling Drill Rig Mobile B-59
 Driller E&B Logger BP Checked by MLS
 Drilling Method 3.25" ID. HSA; Boring backfilled with bentonite upon completion

WATER LEVEL DATA

While Drilling DRY
 At Completion of Drilling DRY
 Time After Drilling NA
 Depth to Water NA

The stratification lines represent the approximate boundary between soil types; the actual transition may be gradual.



REVISIONS	
NAME	DATE

ILLINOIS DEPARTMENT OF TRANSPORTATION
 F.A.I. 94 (DAN RYAN EXPRESSWAY)
 RETAINING WALL ALONG LAFAYETTE AVE.
 77TH PL. TO 78TH ST.
 WALL 73A
 BORING LOGS SB73-07 & SB73-08
 S.N. 016-W972 DESIGNED BY: DJR
 SCALE: N.T.S. DRAWN BY: DJR
 DATE: MARCH 25, 2005 CHECKED BY: TD