


ELEVATION

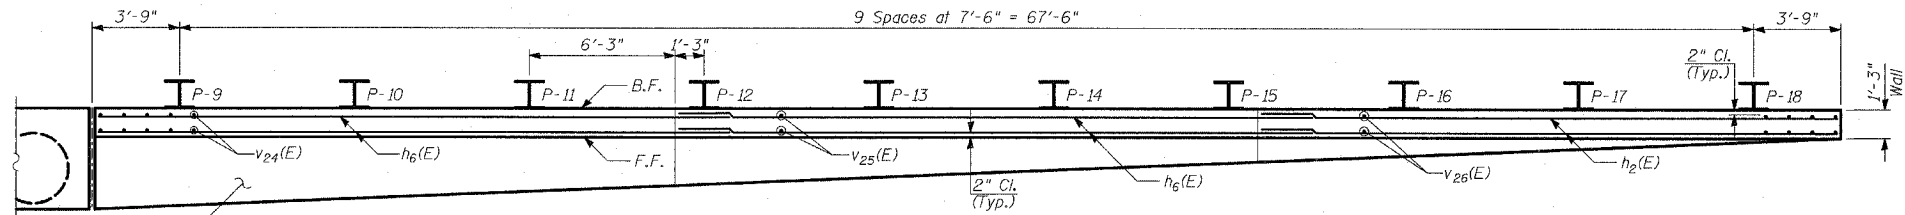

PLAN

NOTES:

1. B.F. - denotes Back Face.
2. E.F. - denotes Each Face.
3. F.F. - denotes Front Face.
4. Work this Sheet with Sheets 7 thru 9, 11, 12, and 14 thru 20 of 25.
5. Pile spacing measured along front face of wall.
6. For Lap Splices, see Sheet 9 of 25.
7. For Sections C-C and D-D, see Sheet 8 of 25.

TYLIN INTERNATIONAL

REVISIONS	
NAME	DATE

ILLINOIS DEPARTMENT OF TRANSPORTATION
F.A.I. 94 (DAN RYAN EXPRESSWAY)
RETAINING WALL ALONG LAFAYETTE AVE.
 77TH PL. TO 78TH ST.
WALL 73B - PLAN AND ELEVATION
STA. 1328+87.78 TO STA. 1329+61.69
 S.N. 016-W973 DESIGNED BY: TD
 SCALE: N.T.S. DRAWN BY: SNB
 DATE: MARCH 25, 2005 CHECKED BY: TD, MI