




PARAPET DETAIL

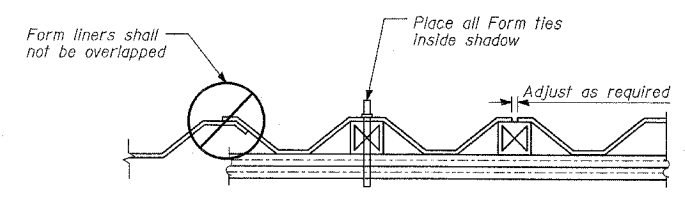


SUGGESTED FORMWORK DETAIL

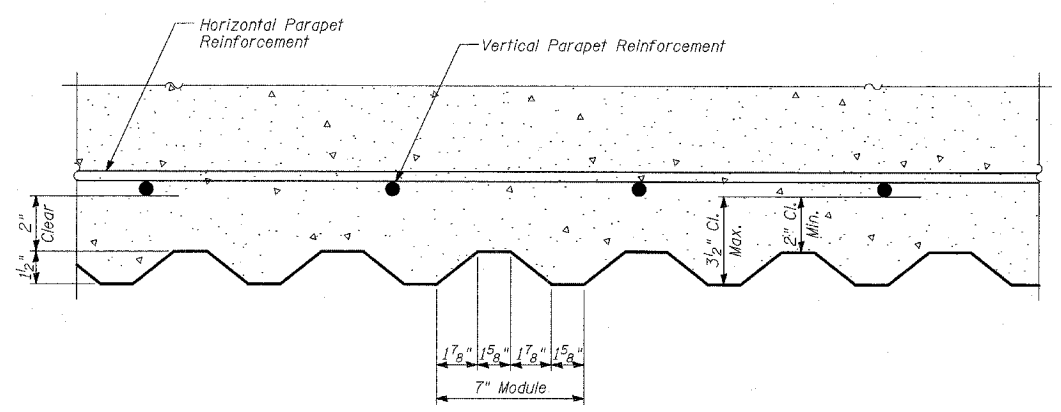


SECTION A-A

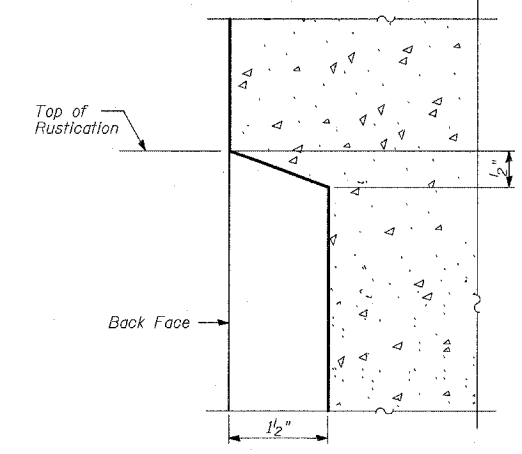


DETAIL A

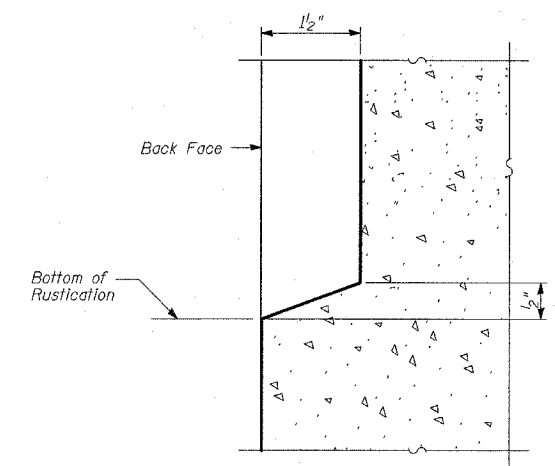

DETAIL B

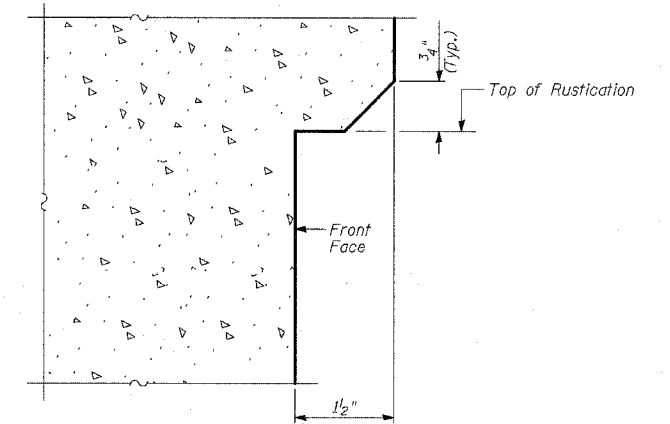

DETAIL C

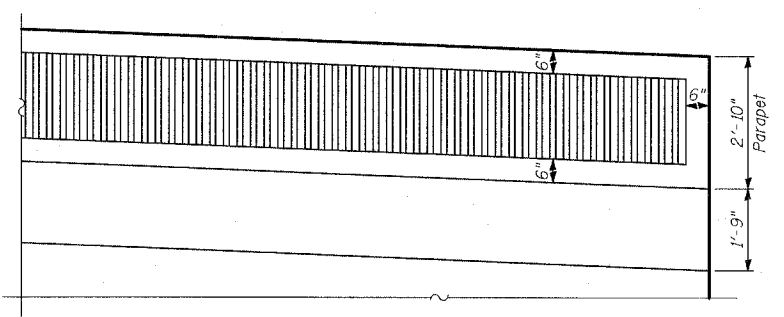

RUSTICATION DETAIL
(Back Face)

BILL OF MATERIAL

ITEM	UNIT	TOTAL
Rustication Finish	SQ FT	1,163

REVISIONS	
NAME	DATE

ILLINOIS DEPARTMENT OF TRANSPORTATION
 F.A.I. 94 (DAN RYAN EXPRESSWAY)
 RETAINING WALL ALONG LAFAYETTE AVE.
 77TH PL. TO 78TH ST.
 WALL 73B
 RUSTICATION DETAILS
 S.N. 016-W948
 SCALE: N.T.S.
 DATE: MARCH 25, 2005

DESIGNED BY: MI, DJR
 DRAWN BY: DJR
 CHECKED BY: TD, MI