

Wang Engineering, Inc.
 Consulting Geotechnical and Environmental Engineers
 wangeng3@wangeng.com
 1145 Main Street
 Lombard, IL 60148
 Telephone: 630 953-9928
 Fax: 630 953-9938

BORING LOG SB 67-07 Page 1 of 1

WEI Job No.: 414-07-01
 Client: T. Y. LIN International
 Project: Dan Ryan Improvements; IDOT No. D-91-421-01
 Location: From 95th Street to South of 69th Street



Datum: CCD
 Elevation: 16.76 ft
 North: 1839574.23 ft
 East: 1174884.40 ft
 Station: 112+02.4
 Offset: 105.755' LT

Wang Engineering, Inc.
 Consulting Geotechnical and Environmental Engineers
 wangeng3@wangeng.com
 1145 Main Street
 Lombard, IL 60148
 Telephone: 630 953-9928
 Fax: 630 953-9938

BORING LOG SB 67-08 Page 1 of 1

WEI Job No.: 414-07-01
 Client: T. Y. LIN International
 Project: Dan Ryan Improvements; IDOT No. D-91-421-01
 Location: From 95th Street to South of 69th Street

Datum: CCD
 Elevation: 16.39 ft
 North: 1839577.13 ft
 East: 1174960.82 ft
 Station: 112+78.8
 Offset: 106.781' LT

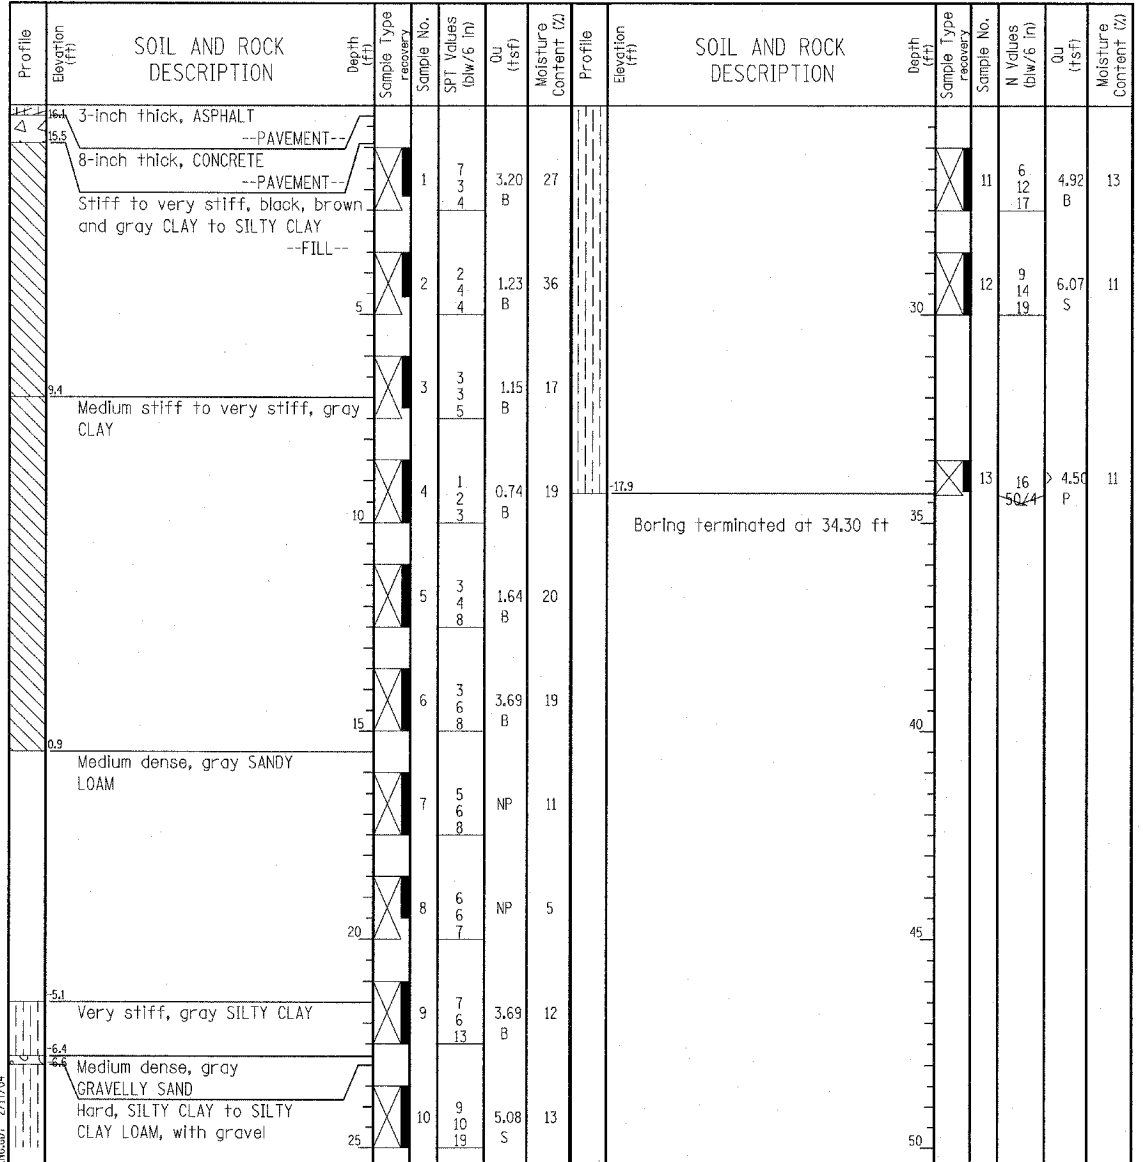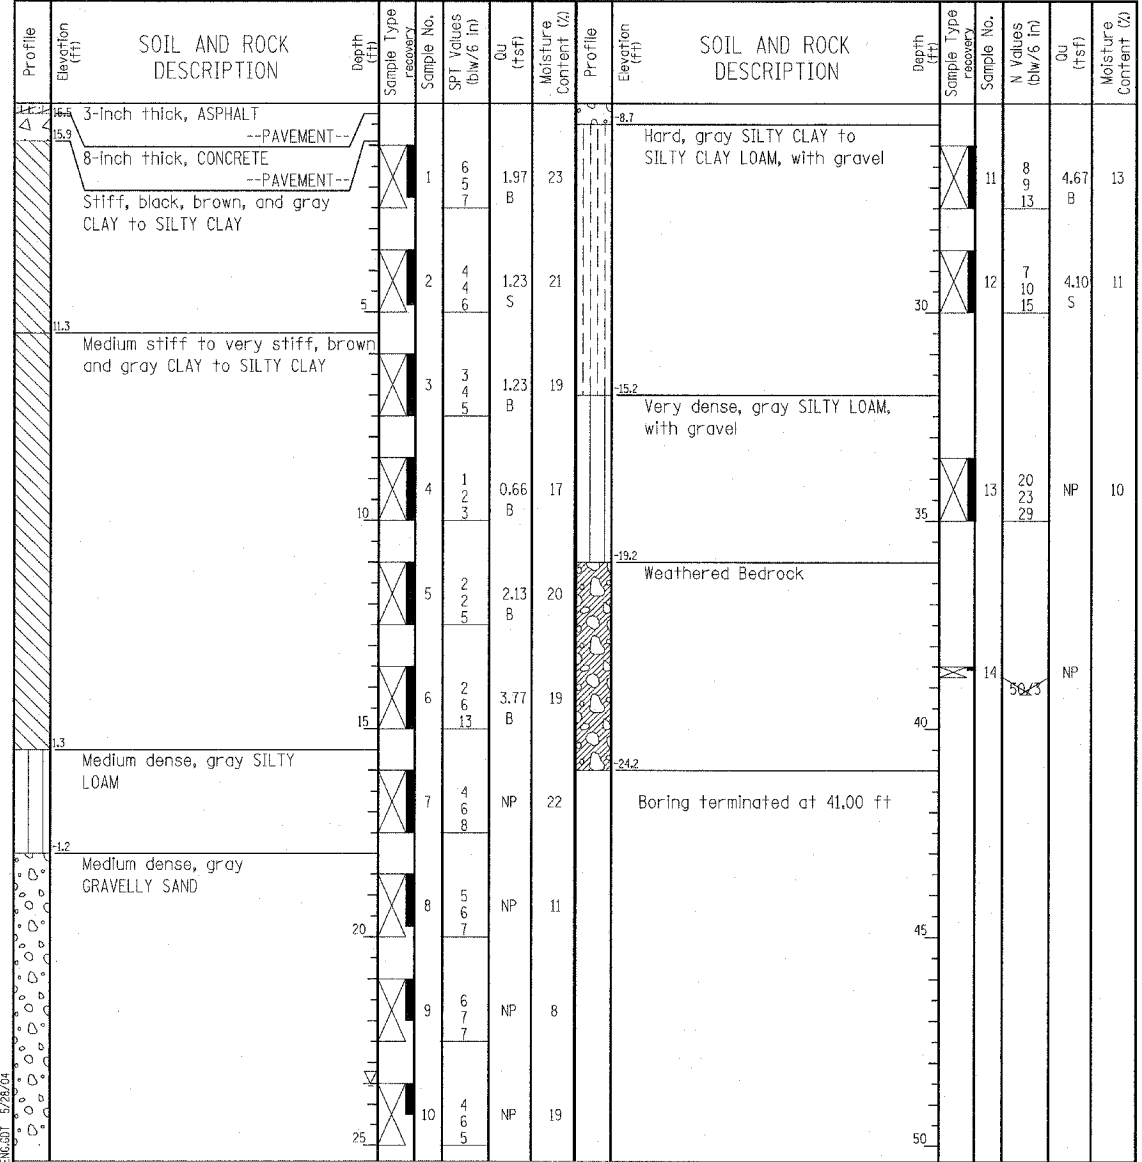

GENERAL NOTES				WATER LEVEL DATA	
Begin Drilling	02-10-2004	Complete Drilling	02-10-2004	While Drilling	▽ 23.50 ft
Drilling Contractor	Patrick Drilling	Drill Rig	CME 75 TMR	At Completion of Drilling	▽ DRY
Driller	T&D	Logger	J. Kasnick	Time After Drilling	NA
Checked by	N. Davis	Drilling Method	3.25" ID. HSA; Boring back-filled with bentonite upon completion	Depth to Water	▽ NA

GENERAL NOTES				WATER LEVEL DATA	
Begin Drilling	02-10-2004	Complete Drilling	02-10-2004	While Drilling	▽ DRY
Drilling Contractor	Patrick Drilling	Drill Rig	CME 75 TMR	At Completion of Drilling	▽ DRY
Driller	T&D	Logger	J. Kasnick	Time After Drilling	NA
Checked by	N. Davis	Drilling Method	3.25" ID. HSA; Boring back-filled with bentonite upon completion	Depth to Water	▽ NA

TYLIN INTERNATIONAL

REVISIONS	
NAME	DATE

ILLINOIS DEPARTMENT OF TRANSPORTATION
 F.A.I. 94 (DAN RYAN EXPRESSWAY)
 RETAINING WALL ALONG W. 98TH PLACE
 PARNELL TO C&WI RR
 WALL 67
 BORING LOGS SB67-07 & SB67-08
 S.N. 016-W952
 SCALE: N.T.S.
 DATE: MARCH 25, 2005

DESIGNED BY: DJR
 DRAWN BY: DJR
 CHECKED BY: TD