



**PLAN**

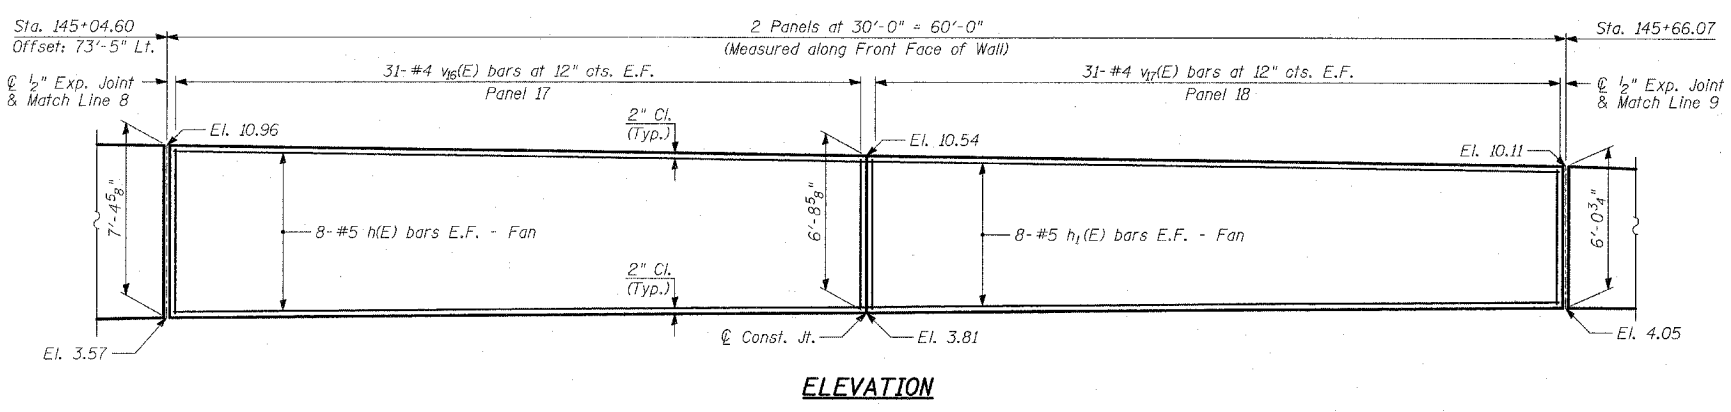

**ELEVATION**

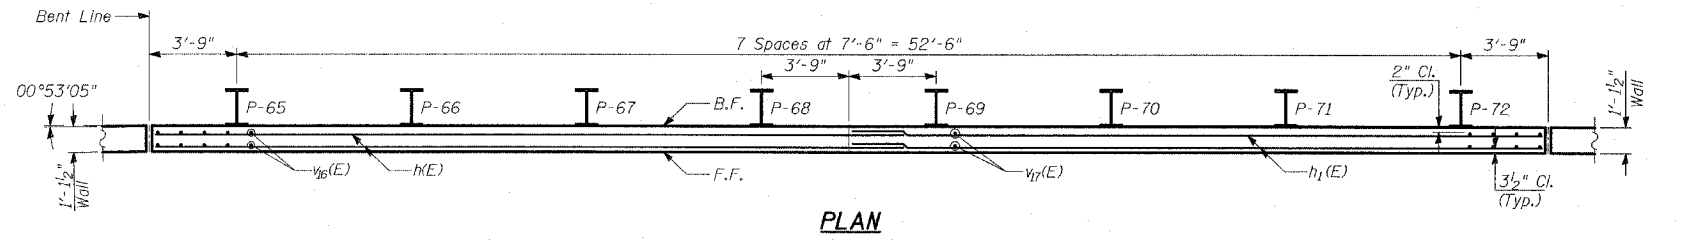

**PLAN**

- NOTES:**
1. B.F. - denotes Back Face.
  2. E.F. - denotes Each Face.
  3. F.F. - denotes Front Face.
  4. Work this Sheet with Sheets 7 and 11 thru 13 of 17.
  5. Pile spacing measured along front face of wall.
  6. For Lap Splices, see Sheet 7 of 17.

**TYLIN INTERNATIONAL**

REVISIONS	
NAME	DATE

ILLINOIS DEPARTMENT OF TRANSPORTATION  
**F.A.I. 94 (DAN RYAN EXPRESSWAY)**  
**RETAINING WALL ALONG LAFAYETTE AVE.**  
**AT 97TH ST.**  
**WALL 68 - PLAN AND ELEVATION**  
**STA. 144+43.03 TO STA. 145+66.07**  
 S.N. 016-W967 DESIGNED BY: MI, DJR  
 SCALE: N.T.S. DRAWN BY: DJR, MAF  
 DATE: MARCH 25, 2005 CHECKED BY: TD, MI