



NOTE: DMS UNIT AT STA. 1286+85 WILL BE PROVIDED BY OTHERS.

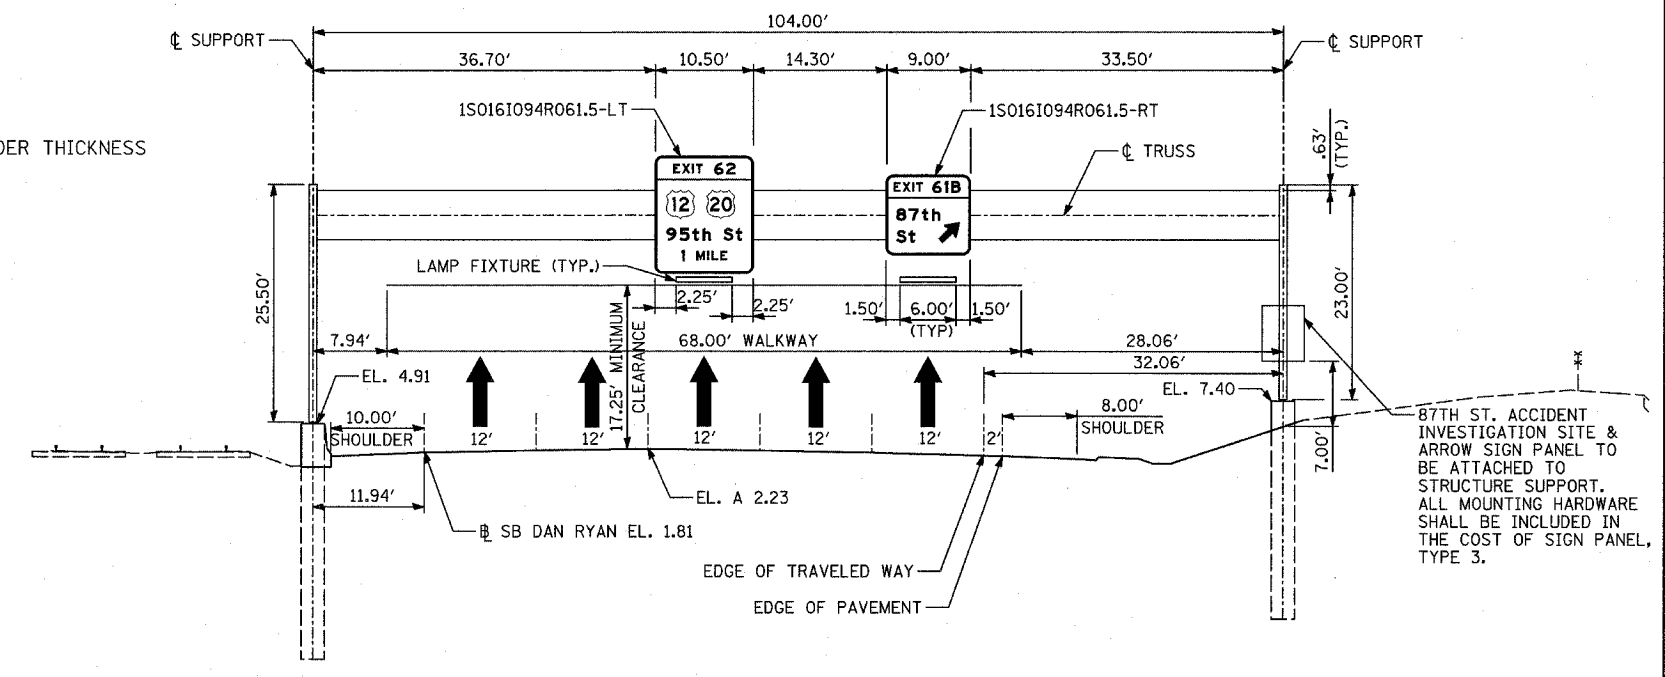

STA. 1276+67 SB I-94
LOOKING SOUTH
ISO161094R061.5

ULTIMATE LANE AND PAVEMENT CONFIGURATION IN 2007 IS SHOWN. SEE CONSTRUCTION SIGNING-STAGE 2 FOR SIGN PANEL CONFIGURATION AT END OF CONTRACT.

87TH ST. ACCIDENT INVESTIGATION SITE & ARROW SIGN PANEL TO BE ATTACHED TO STRUCTURE SUPPORT. ALL MOUNTING HARDWARE SHALL BE INCLUDED IN THE COST OF SIGN PANEL, TYPE 3.

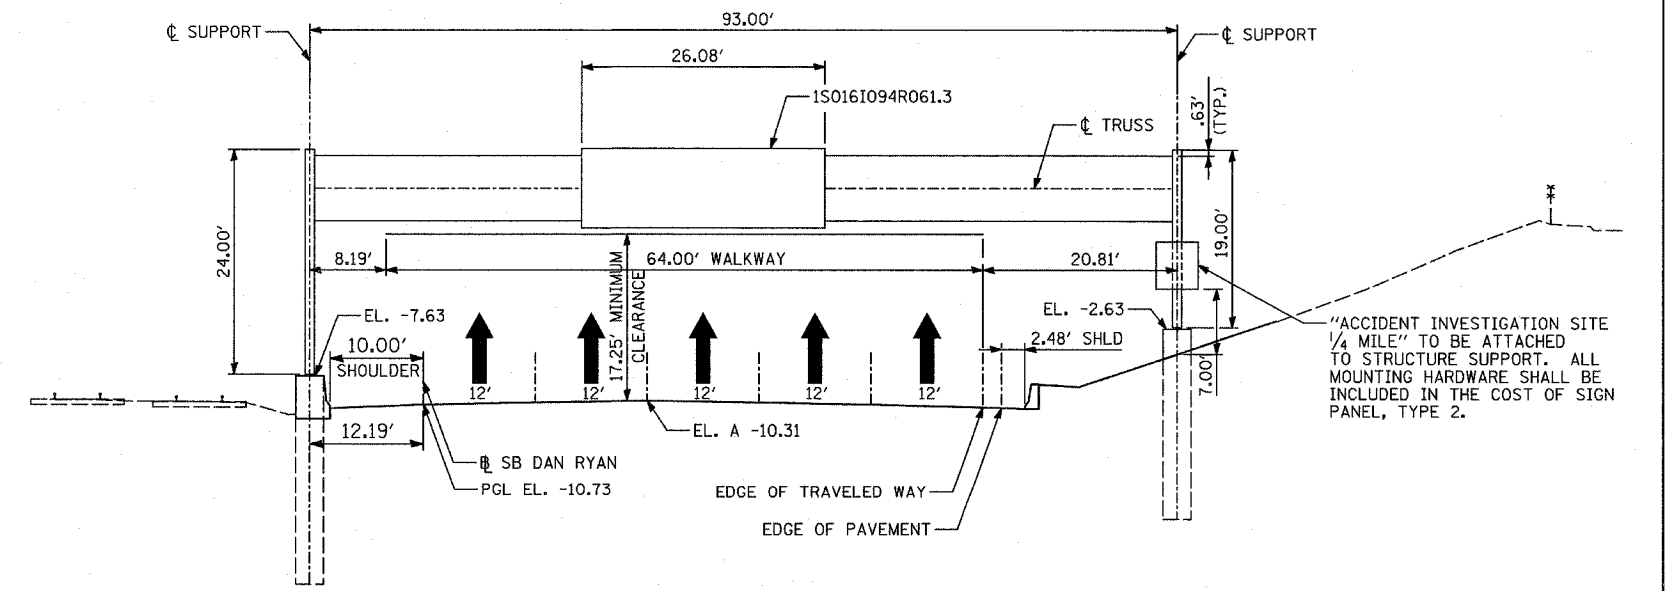

DYNAMIC MESSAGE SIGN
STA. 1286+85 SB I-94
LOOKING SOUTH
ISO161094R061.3

"ACCIDENT INVESTIGATION SITE 1/4 MILE" TO BE ATTACHED TO STRUCTURE SUPPORT. ALL MOUNTING HARDWARE SHALL BE INCLUDED IN THE COST OF SIGN PANEL, TYPE 2.

ULTIMATE LANE AND PAVEMENT CONFIGURATION IN 2007 IS SHOWN. SEE CONSTRUCTION SIGNING-STAGE 2 FOR SIGN PANEL CONFIGURATION AT END OF CONTRACT.

REVISIONS	
NAME	DATE

ILLINOIS DEPARTMENT OF TRANSPORTATION
F.A.I. 94 (DAN RYAN EXPRESSWAY)
PERMANENT SIGN PANEL MOUNTING DETAILS
PROPOSED OVERHEAD SIGN STRUCTURES
STA. 1276+67 AND STA. 1286+85 (DMS)

SCALE: NOT TO SCALE
DATE: MARCH 25, 2005
DRAWN BY: AMB
CHECKED BY: TB