


79TH STREET BRIDGE MOUNTED SIGNS
 STA. 1313+24 SB I-94
 LOOKING SOUTH
 1B016I094R060.8

ULTIMATE LANE AND PAVEMENT CONFIGURATION IN 2007 IS SHOWN.
 SEE CONSTRUCTION SIGNING-STAGE 2
 FOR SIGN PANEL CONFIGURATION AT END OF CONTRACT.

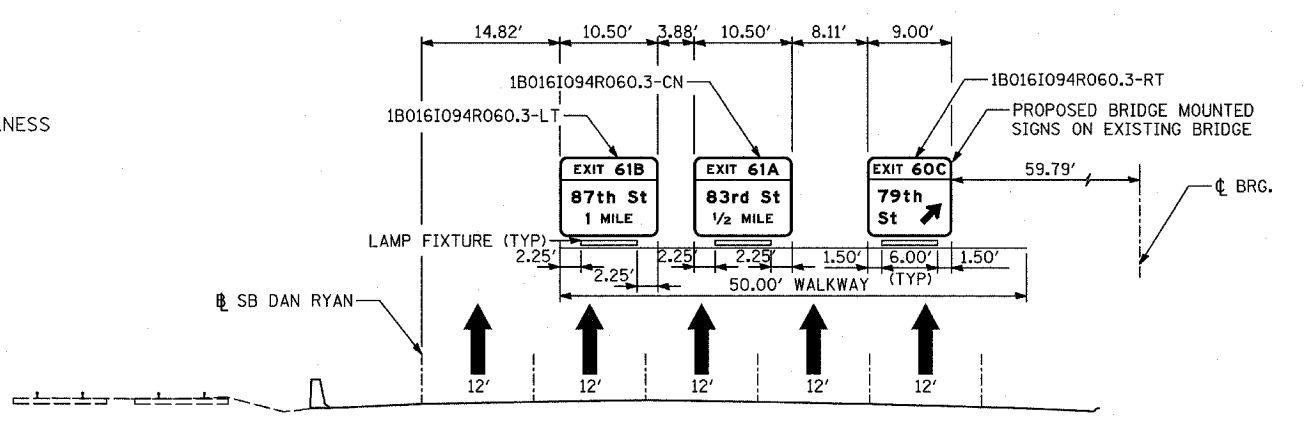

75TH STREET BRIDGE MOUNTED SIGNS
 STA. 1339+32 SB I-94
 LOOKING SOUTH
 1B016I094R060.3

ULTIMATE LANE AND PAVEMENT CONFIGURATION IN 2007 IS SHOWN.
 SEE CONSTRUCTION SIGNING-STAGE 2
 FOR SIGN PANEL CONFIGURATION AT END OF CONTRACT.

REVISIONS	
NAME	DATE

ILLINOIS DEPARTMENT OF TRANSPORTATION
 F.A.I. 94 (DAN RYAN EXPRESSWAY)
 PERMANENT SIGN PANEL MOUNTING DETAILS
 PROPOSED BRIDGE MOUNTED SIGN STRUCTURES
 STA. 1313+24 (79TH ST.) &
 STA. 1339+32 (75TH ST.)
 SCALE: NOT TO SCALE DRAWN BY: AMB
 DATE: MARCH 25, 2005 CHECKED BY: TB