


ULTIMATE LANE AND PAVEMENT CONFIGURATION IN 2007 IS SHOWN. SEE CONSTRUCTION SIGNING-STAGE 2 FOR SIGN PANEL CONFIGURATION AT END OF CONTRACT.

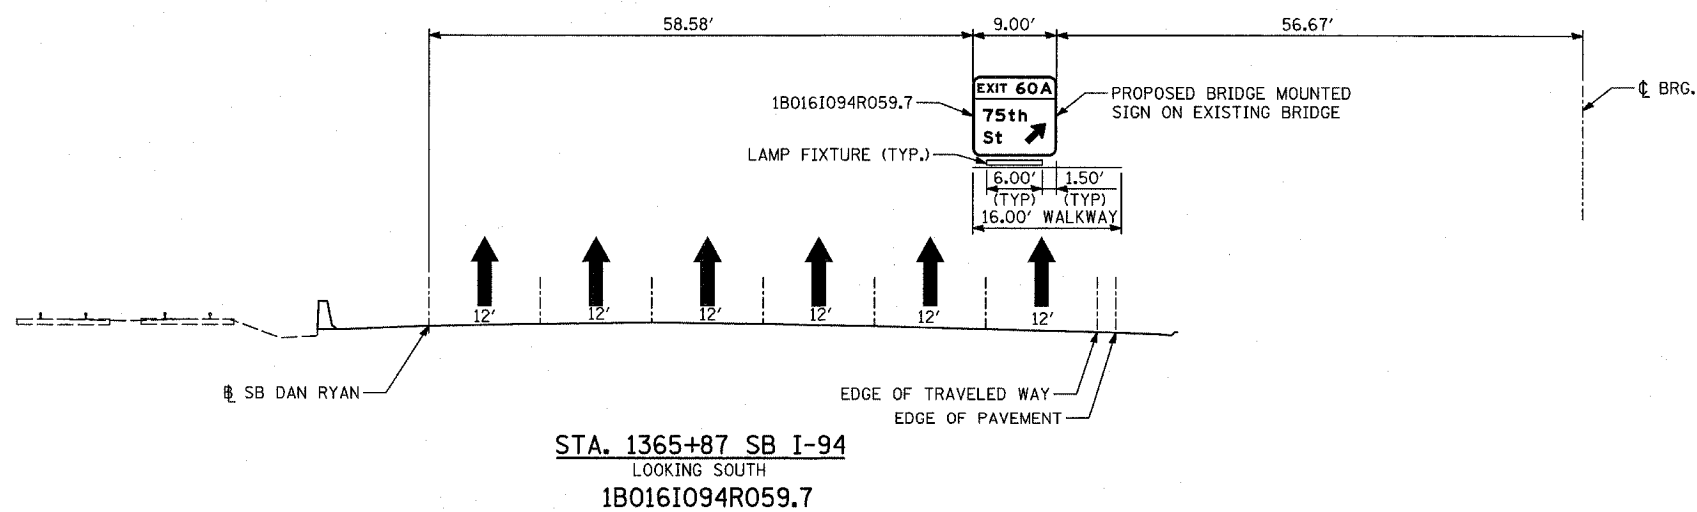

ULTIMATE LANE AND PAVEMENT CONFIGURATION IN 2007 IS SHOWN. SEE CONSTRUCTION SIGNING-STAGE 2 FOR SIGN PANEL CONFIGURATION AT END OF CONTRACT.

REVISIONS	
NAME	DATE

ILLINOIS DEPARTMENT OF TRANSPORTATION
F.A.I. 94 (DAN RYAN EXPRESSWAY)
PERMANENT SIGN PANEL MOUNTING DETAILS
PROPOSED OVERHEAD SIGN STRUCTURE
STA. 1355+91
PROPOSED BRIDGE MOUNTED SIGN STRUCTURE
STA. 1365+87

SCALE: NOT TO SCALE DRAWN BY: AMB
DATE: MARCH 25, 2005 CHECKED BY: TB

3/30/2005 12:44:40 PM