
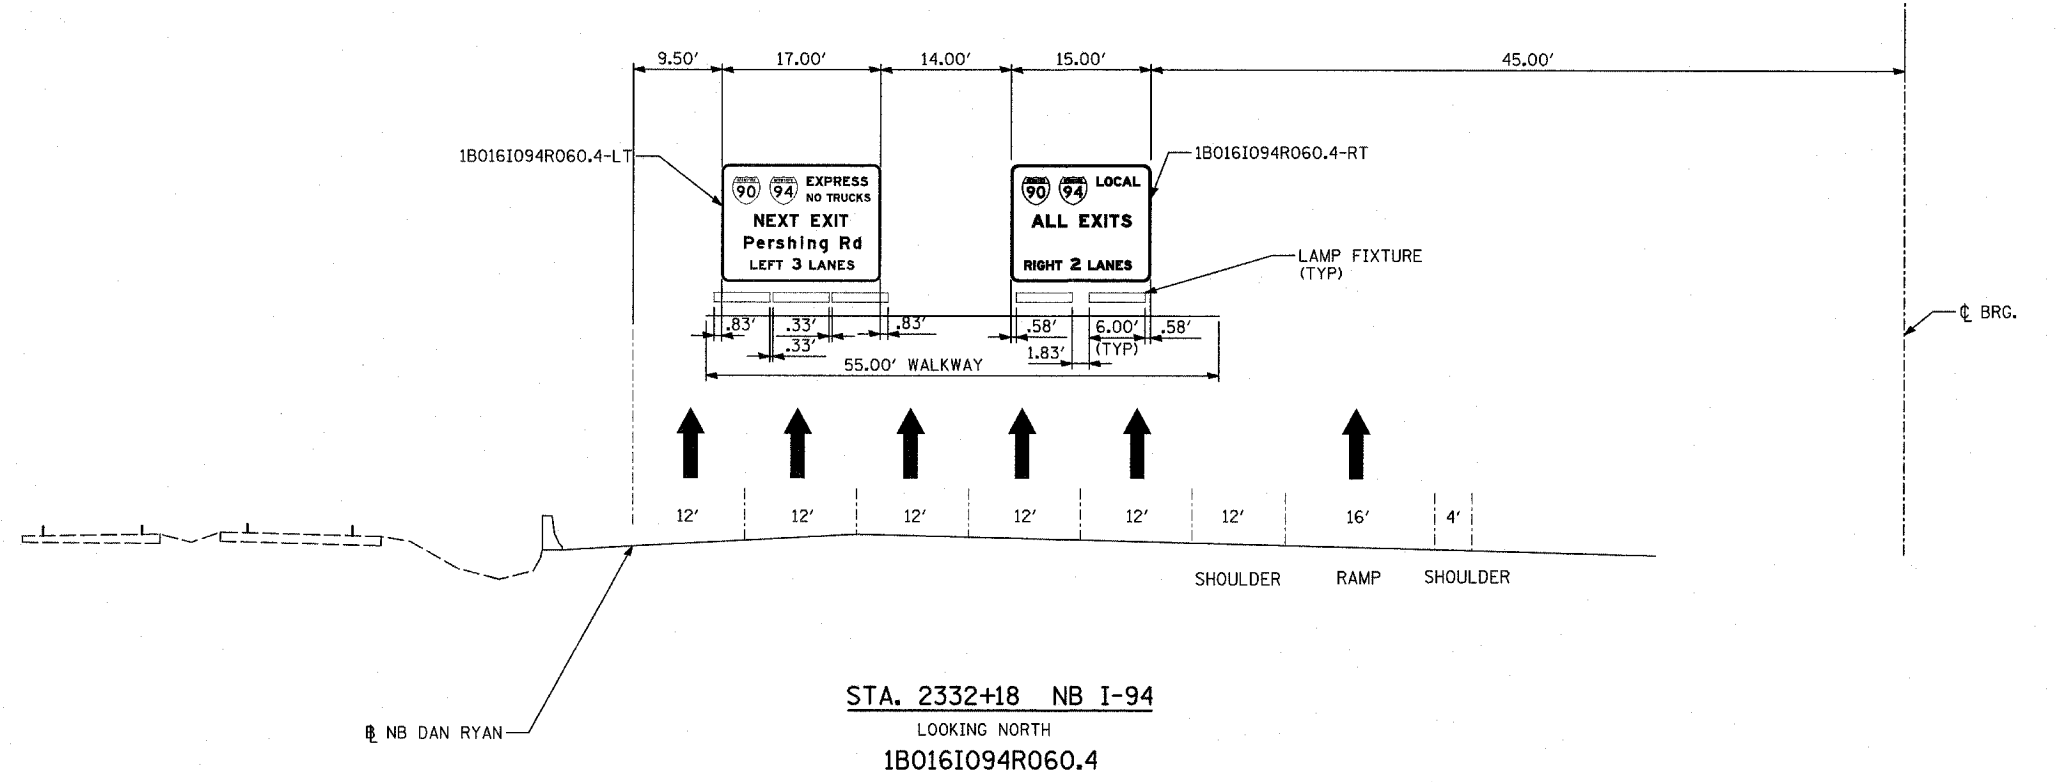
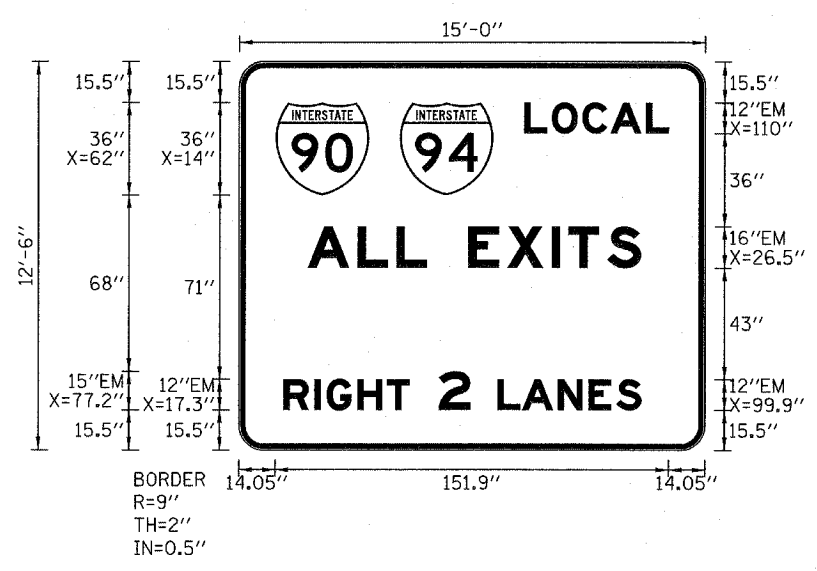


F.A.I. RTE.	SECTION	COUNTY	TOTAL SHEETS	SHEET NO.
94	*	COOK	907	748
STA. 1200+00.00		TO STA. 1365+00		
FED. ROAD DIST. NO.	ILLINOIS	FED. AID PROJECT		
• (1516.1, 1717 & 1818) R-9				62695

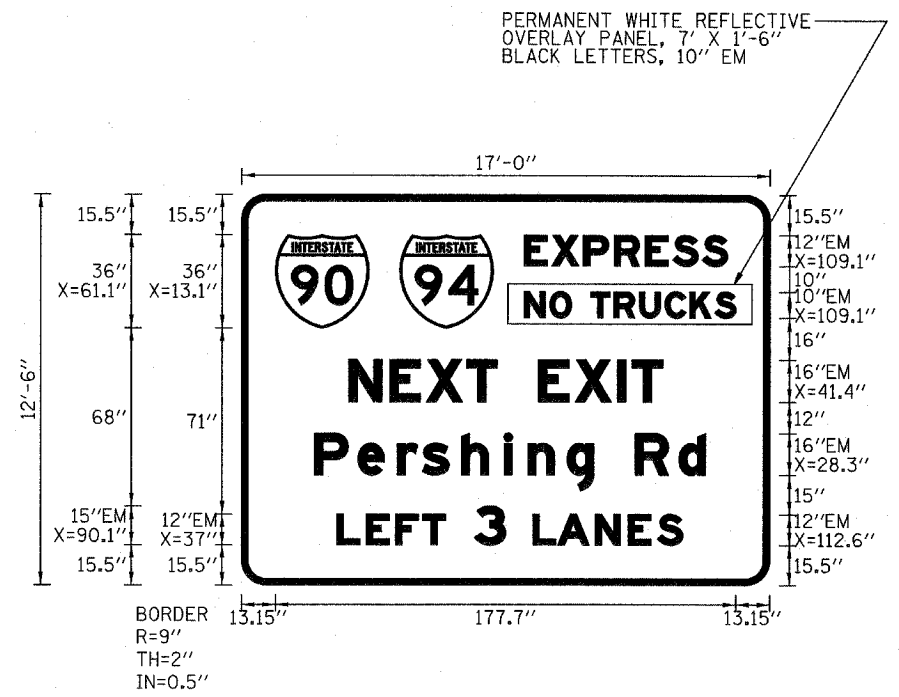

TYLIN INTERNATIONAL

REVISIONS	
NAME	DATE

ILLINOIS DEPARTMENT OF TRANSPORTATION
 F.A.I. 94 (DAN RYAN EXPRESSWAY)
 PERMANENT SIGN PANEL MOUNTING DETAILS
 PROPOSED BRIDGE-MOUNTED SIGN STRUCTURE
 STA. 2332+18

SCALE: NOT TO SCALE DRAWN BY: RTA
 DATE: MARCH 25, 2005 CHECKED BY: JM

3/30/2005 12:44:41 PM