



PLOTTED / CHECKED
 DATE / BY
 NO. / STRUCTURE NOTATION CHRD

F.A.I. RTE. NO.	SECTION	COUNTY	TOTAL SHEETS	SHEET NO.
90/94	*	COOK	907	817
STA. 1200+00.00 TO STA. 1365+00		ILLINOIS FED. AID PROJECT		
* (1516.1, 1717 & 1818) R-9		62695		

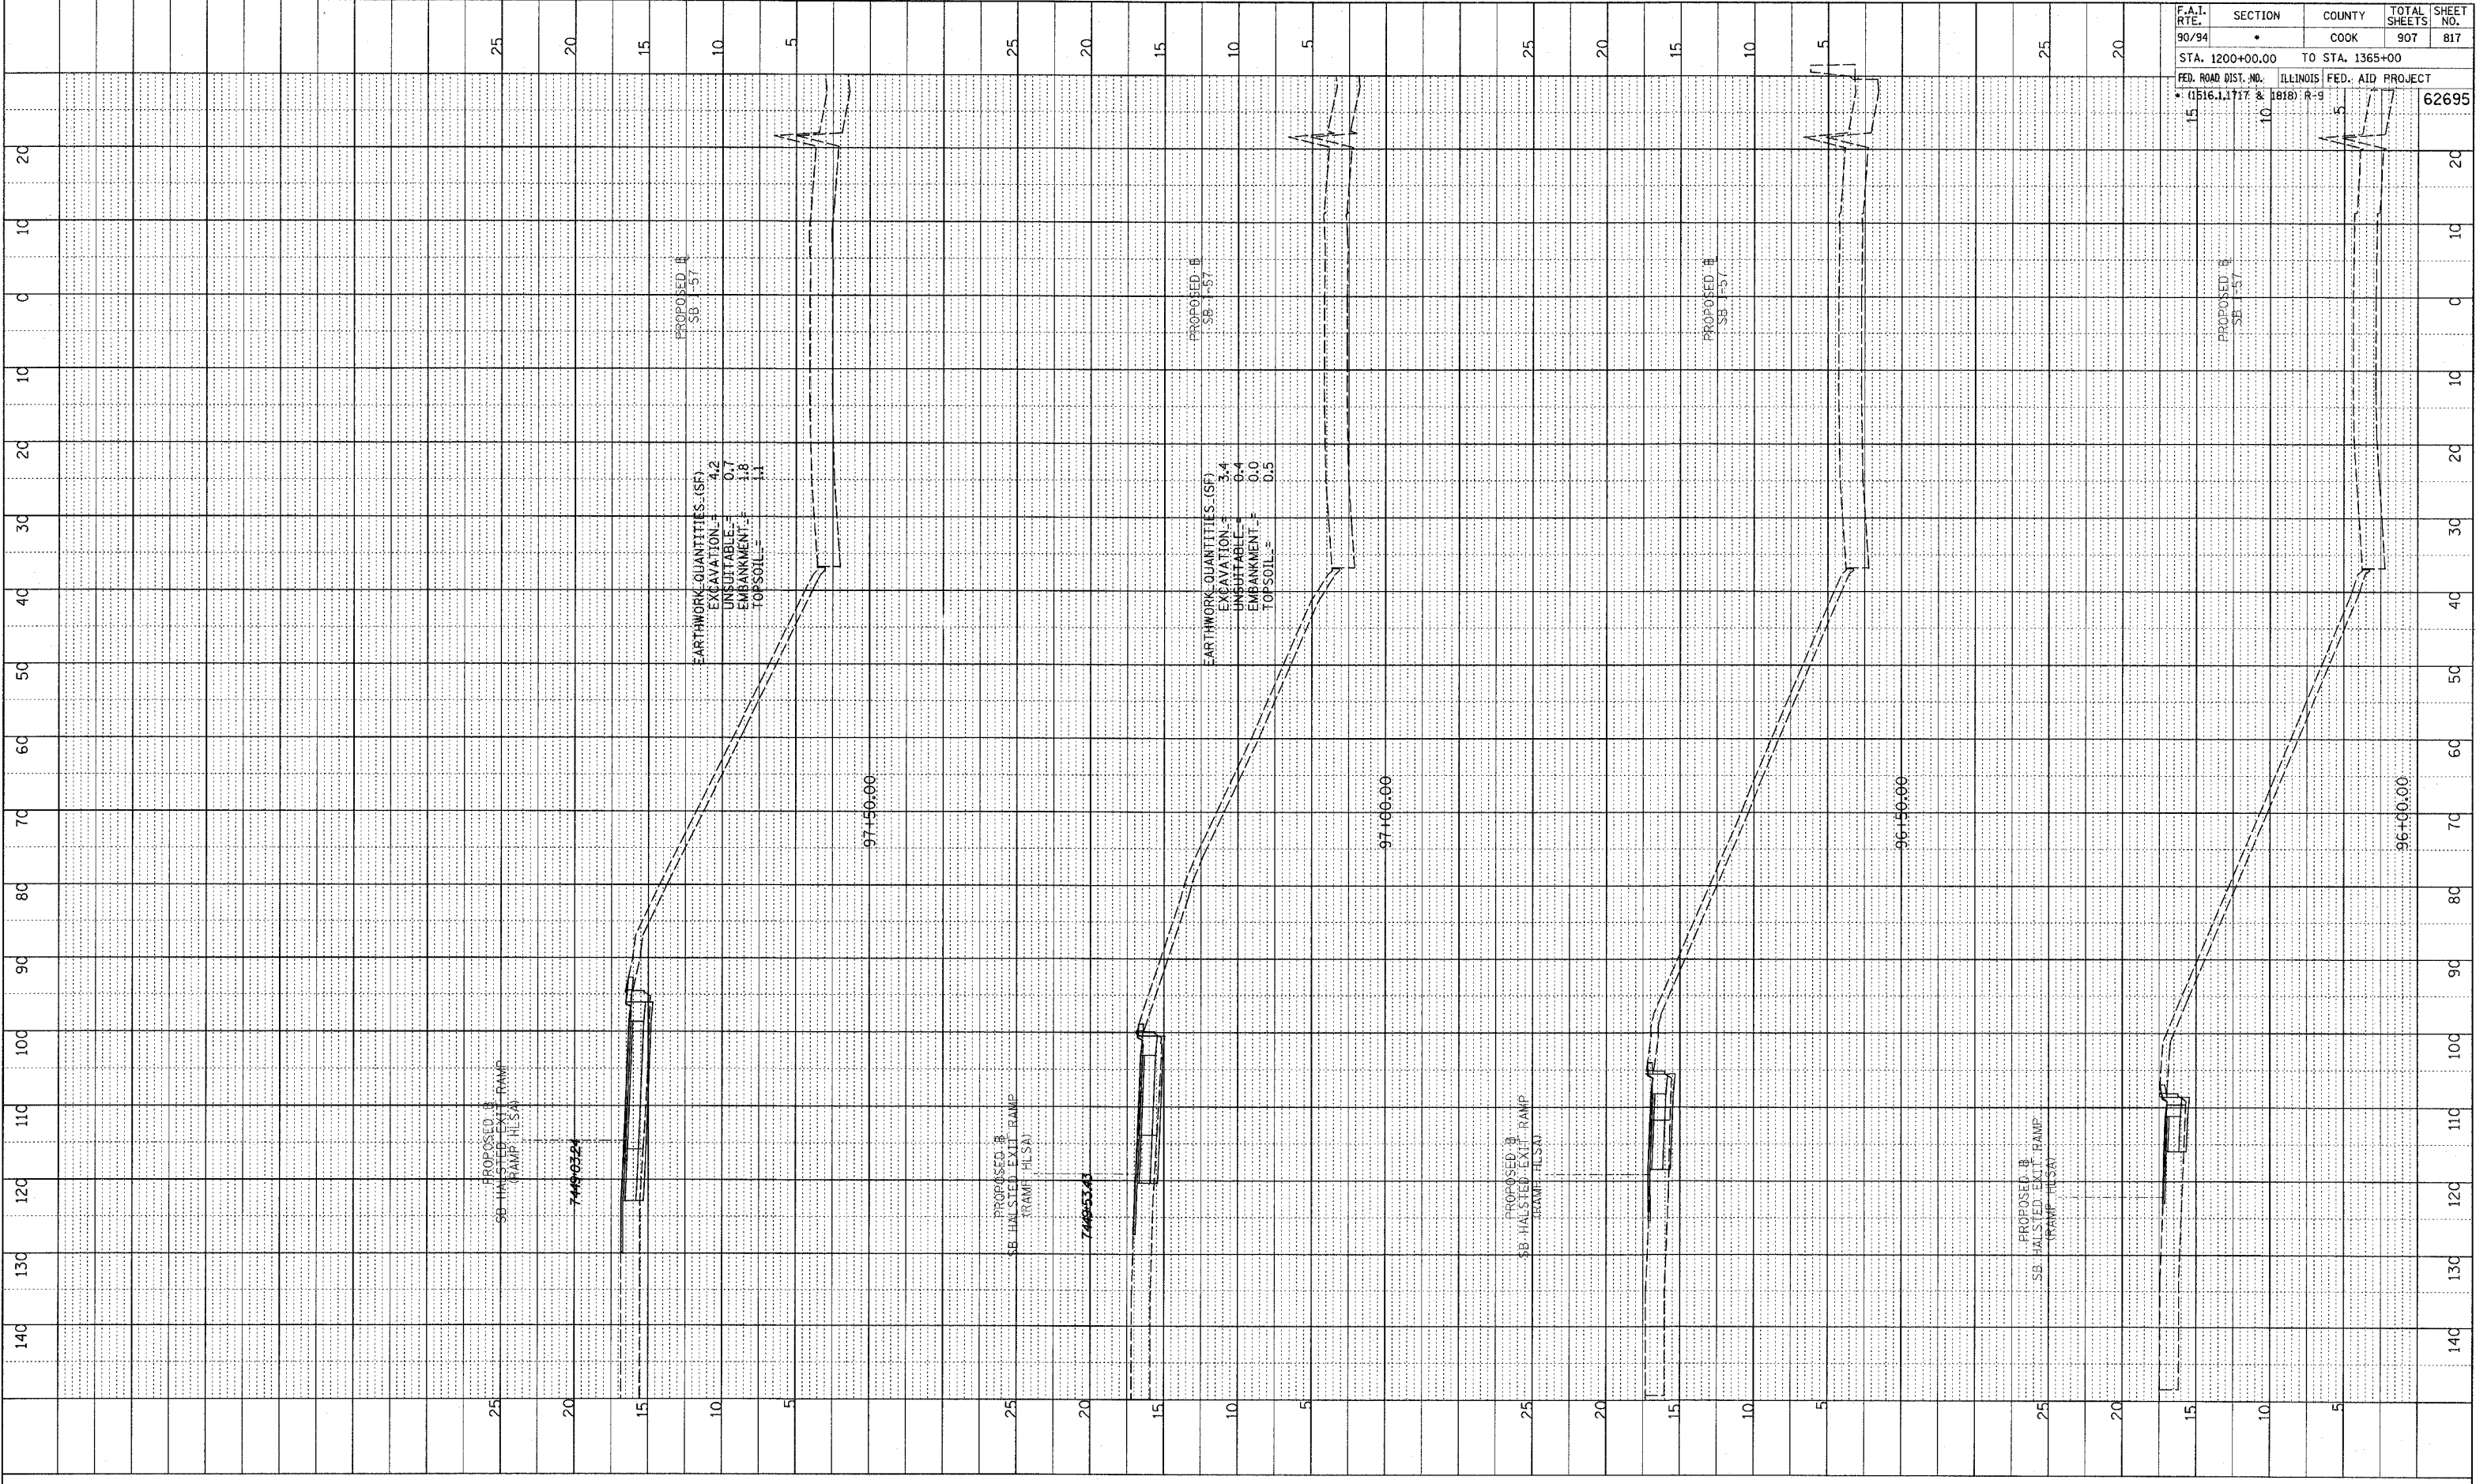

TYLIN INTERNATIONAL

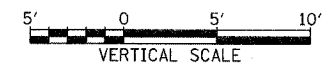

SB HALSTED ST. EXIT RAMP
STA. 96+00 TO STA. 97+50

P:\0237_3\road\c7\bgk\1\bxsmh150_f.dgn