

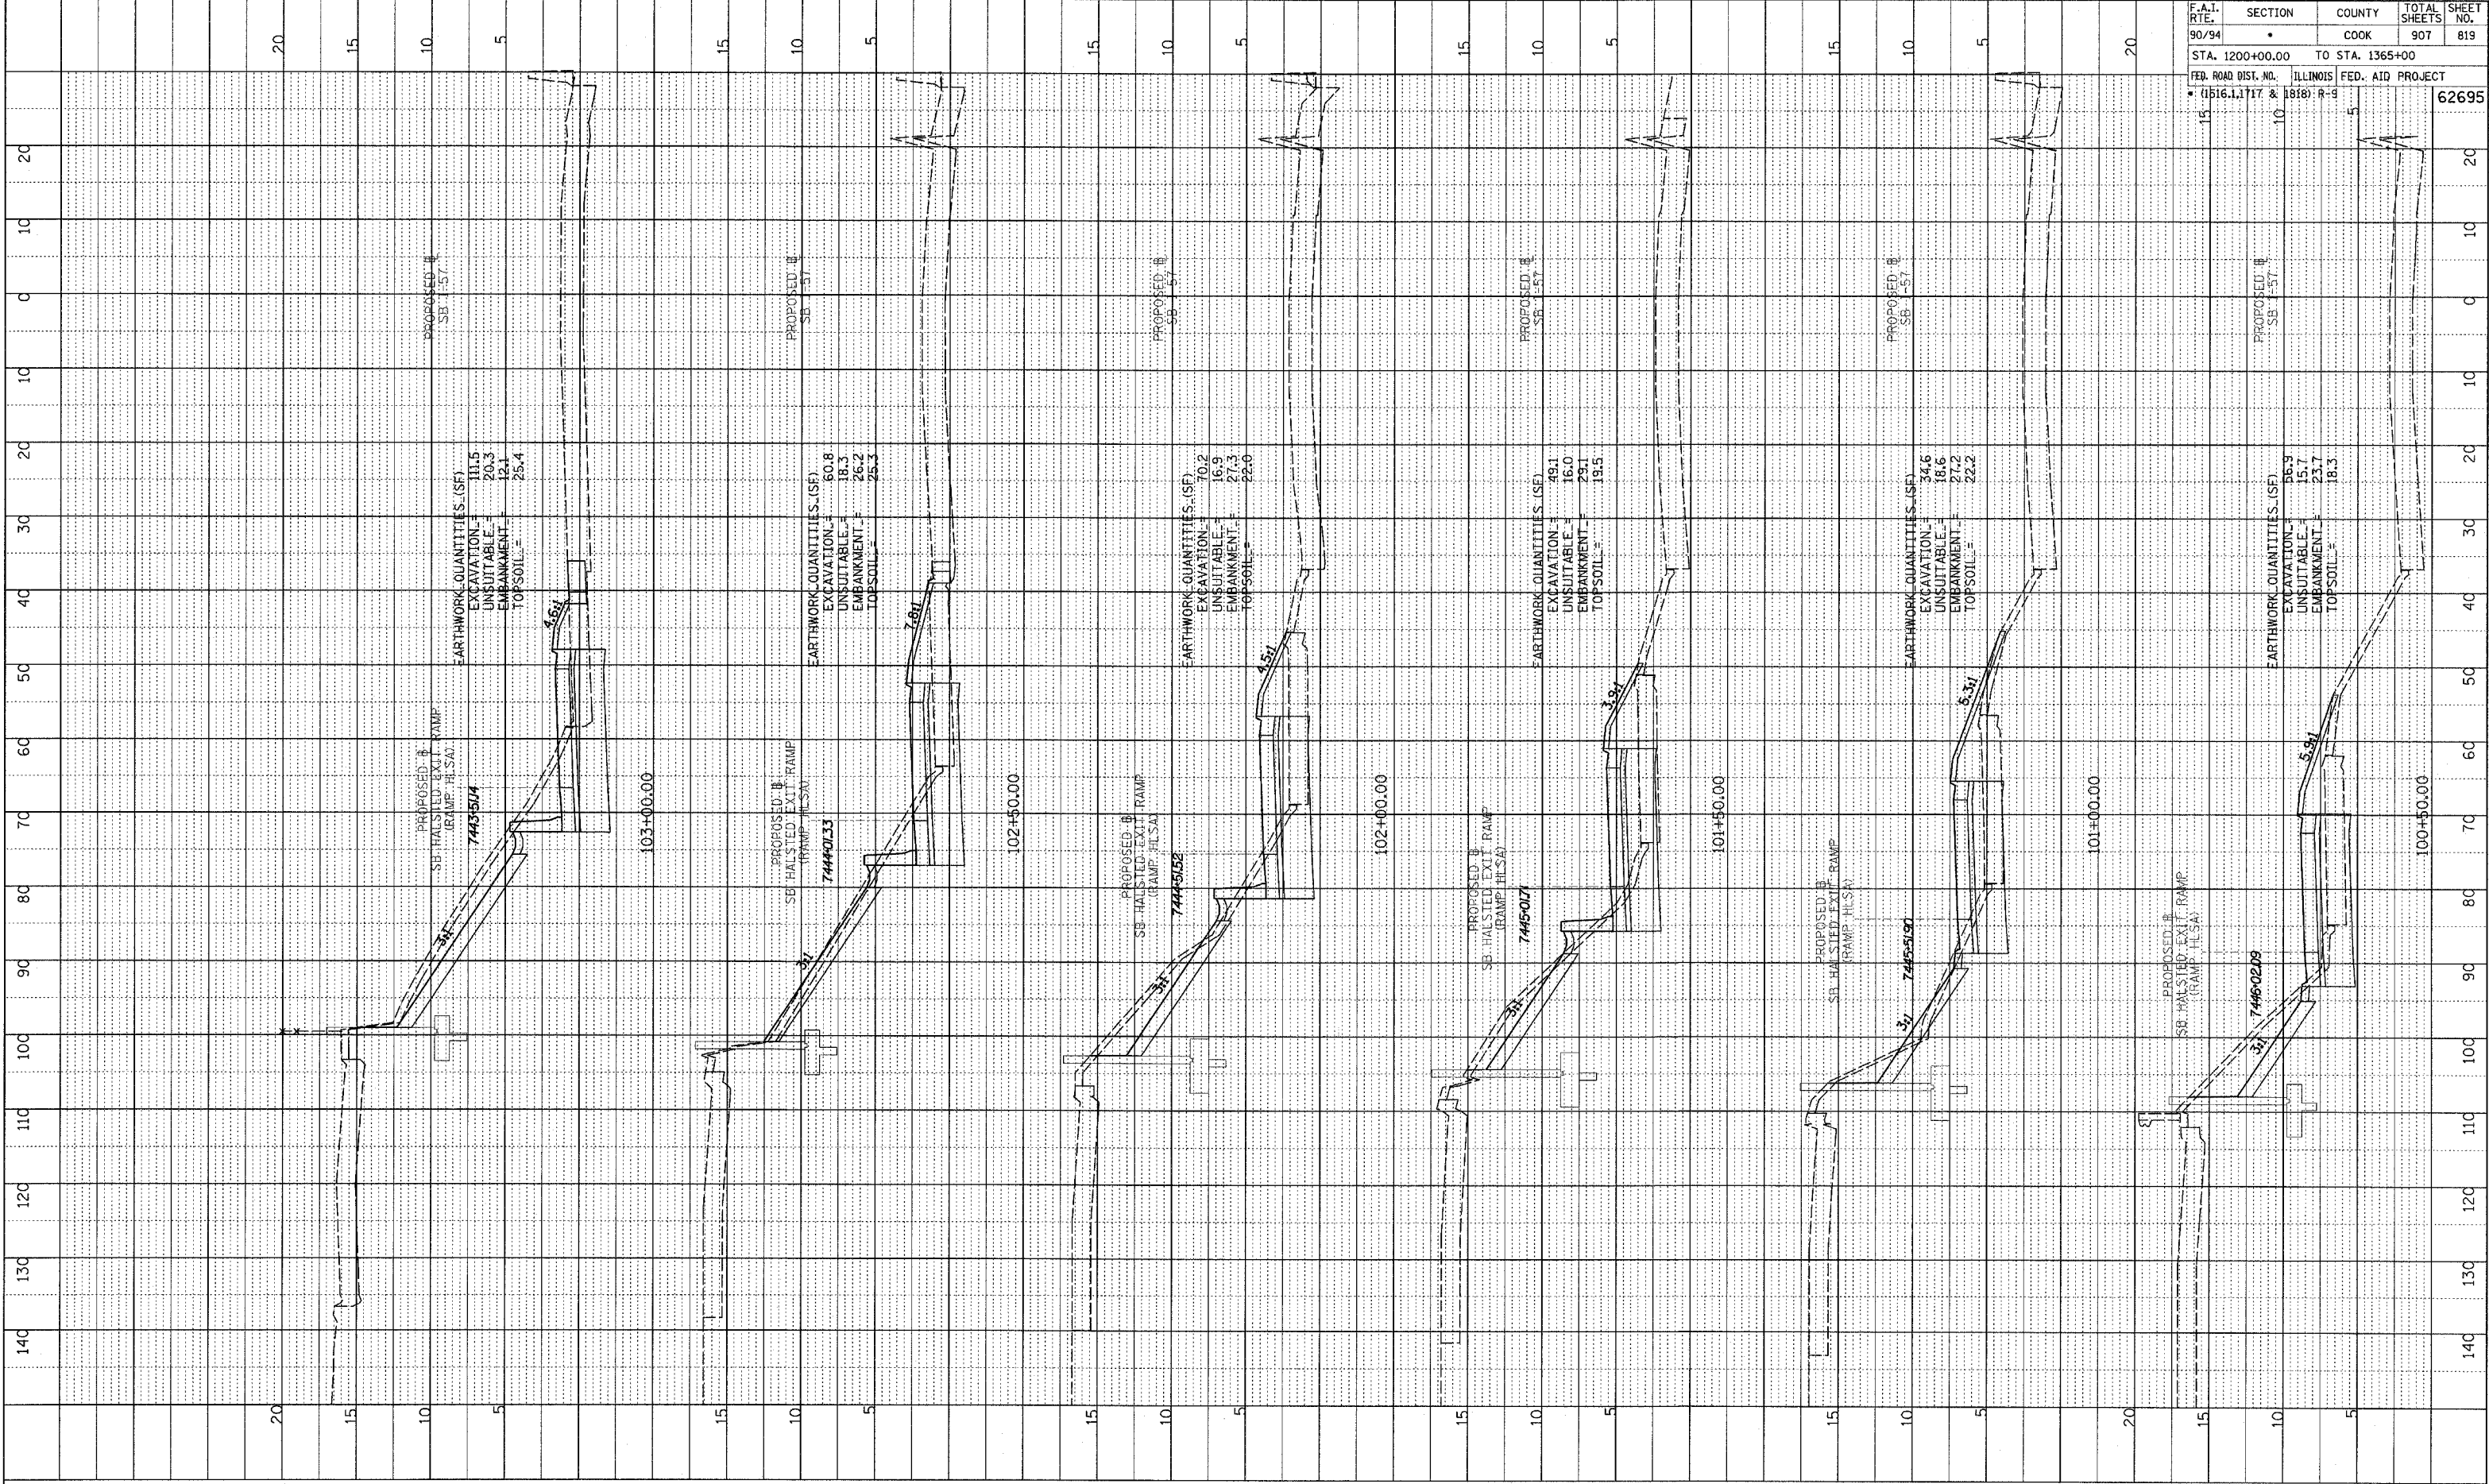


NOTE BOOK
 PLOTTED
 BY
 DATE
 STRUCTURE NOTATION CRD
 NO.

F.A.T. RTE. 90/94	SECTION •	COUNTY COOK	TOTAL SHEETS 907	SHEET NO. 819
STA. 1200+00.00 TO STA. 1365+00		ILLINOIS FED. AID PROJECT		
• (1516.1, 1717 & 1818) R-9		62695		

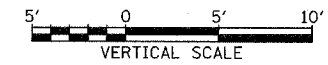

TYLIN INTERNATIONAL

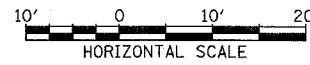

SB HALSTED ST. EXIT RAMP
 STA. 100+50 TO STA. 103+00

P:\0231\Road\07\bigak7\Bss\H5a_1.dgn